



1 Generator Enclosure Roof Grille Plan Detail  
1 : 25

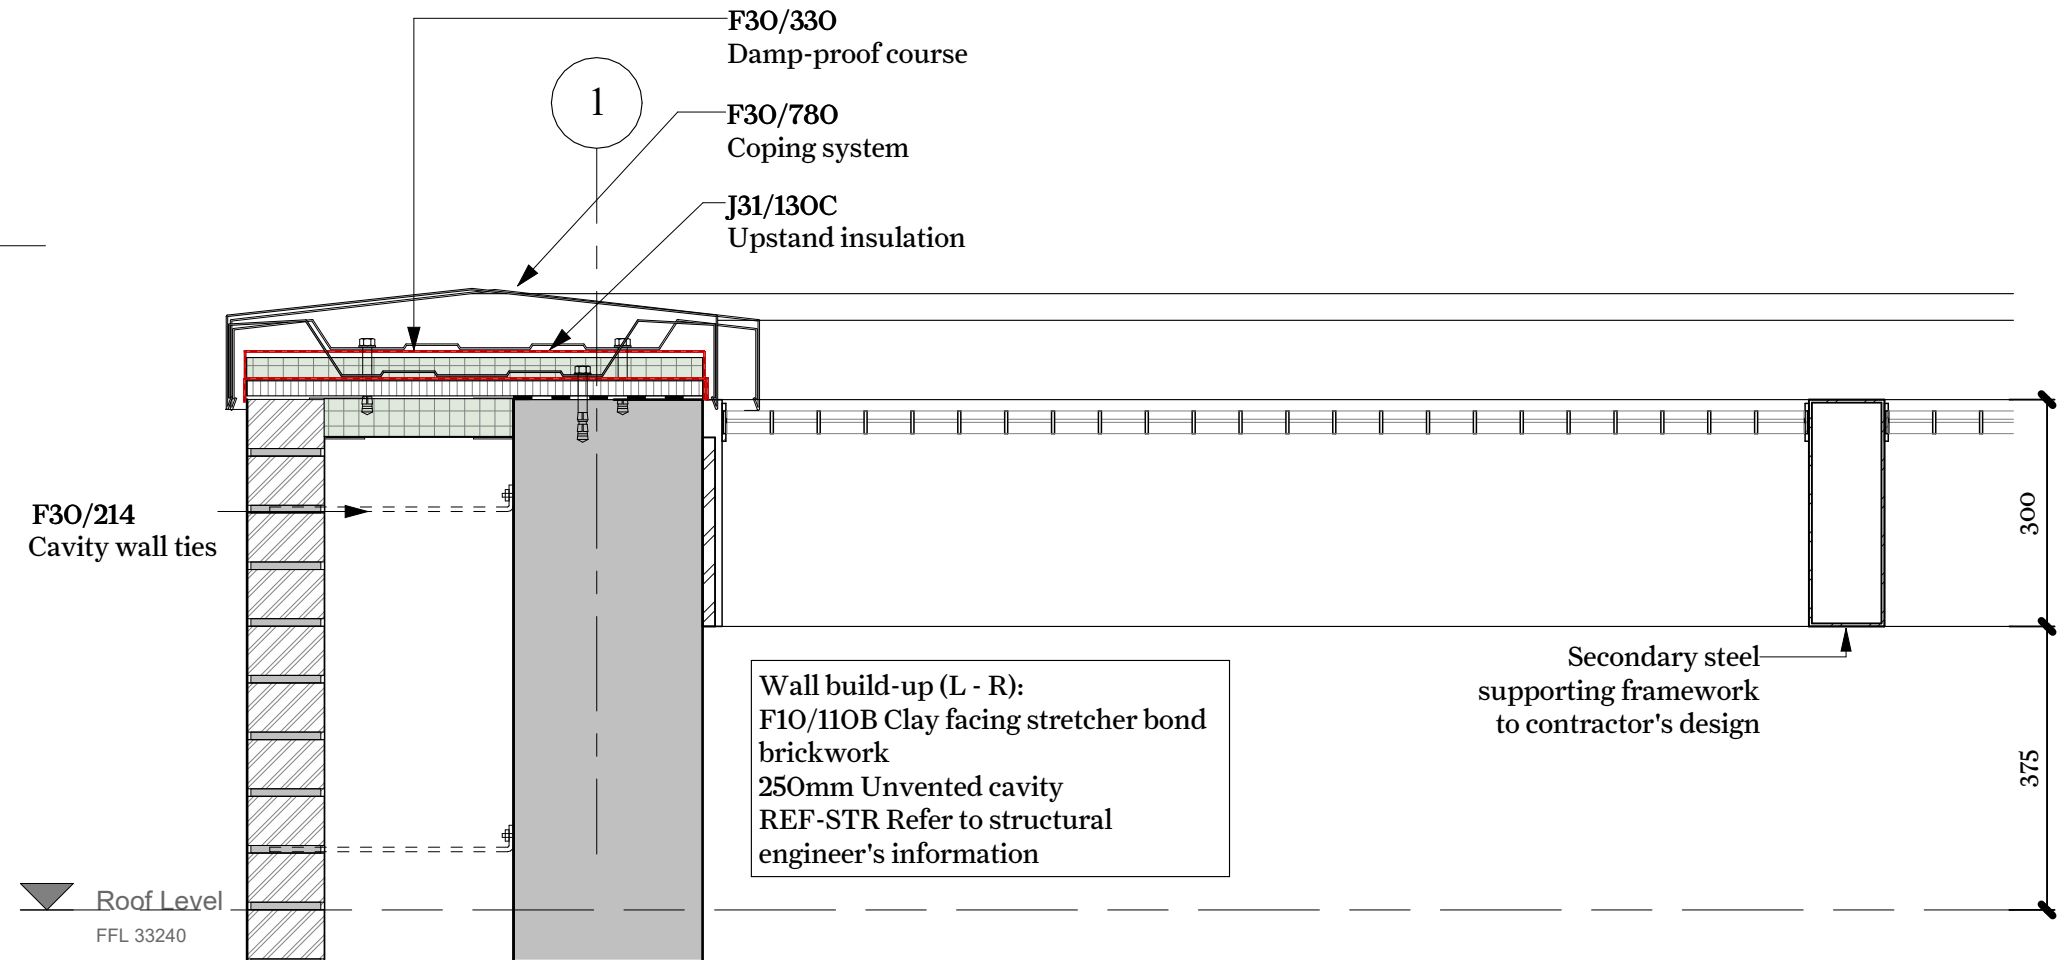

2 Generator Enclosure Roof Grille Section Detail  
1 : 10

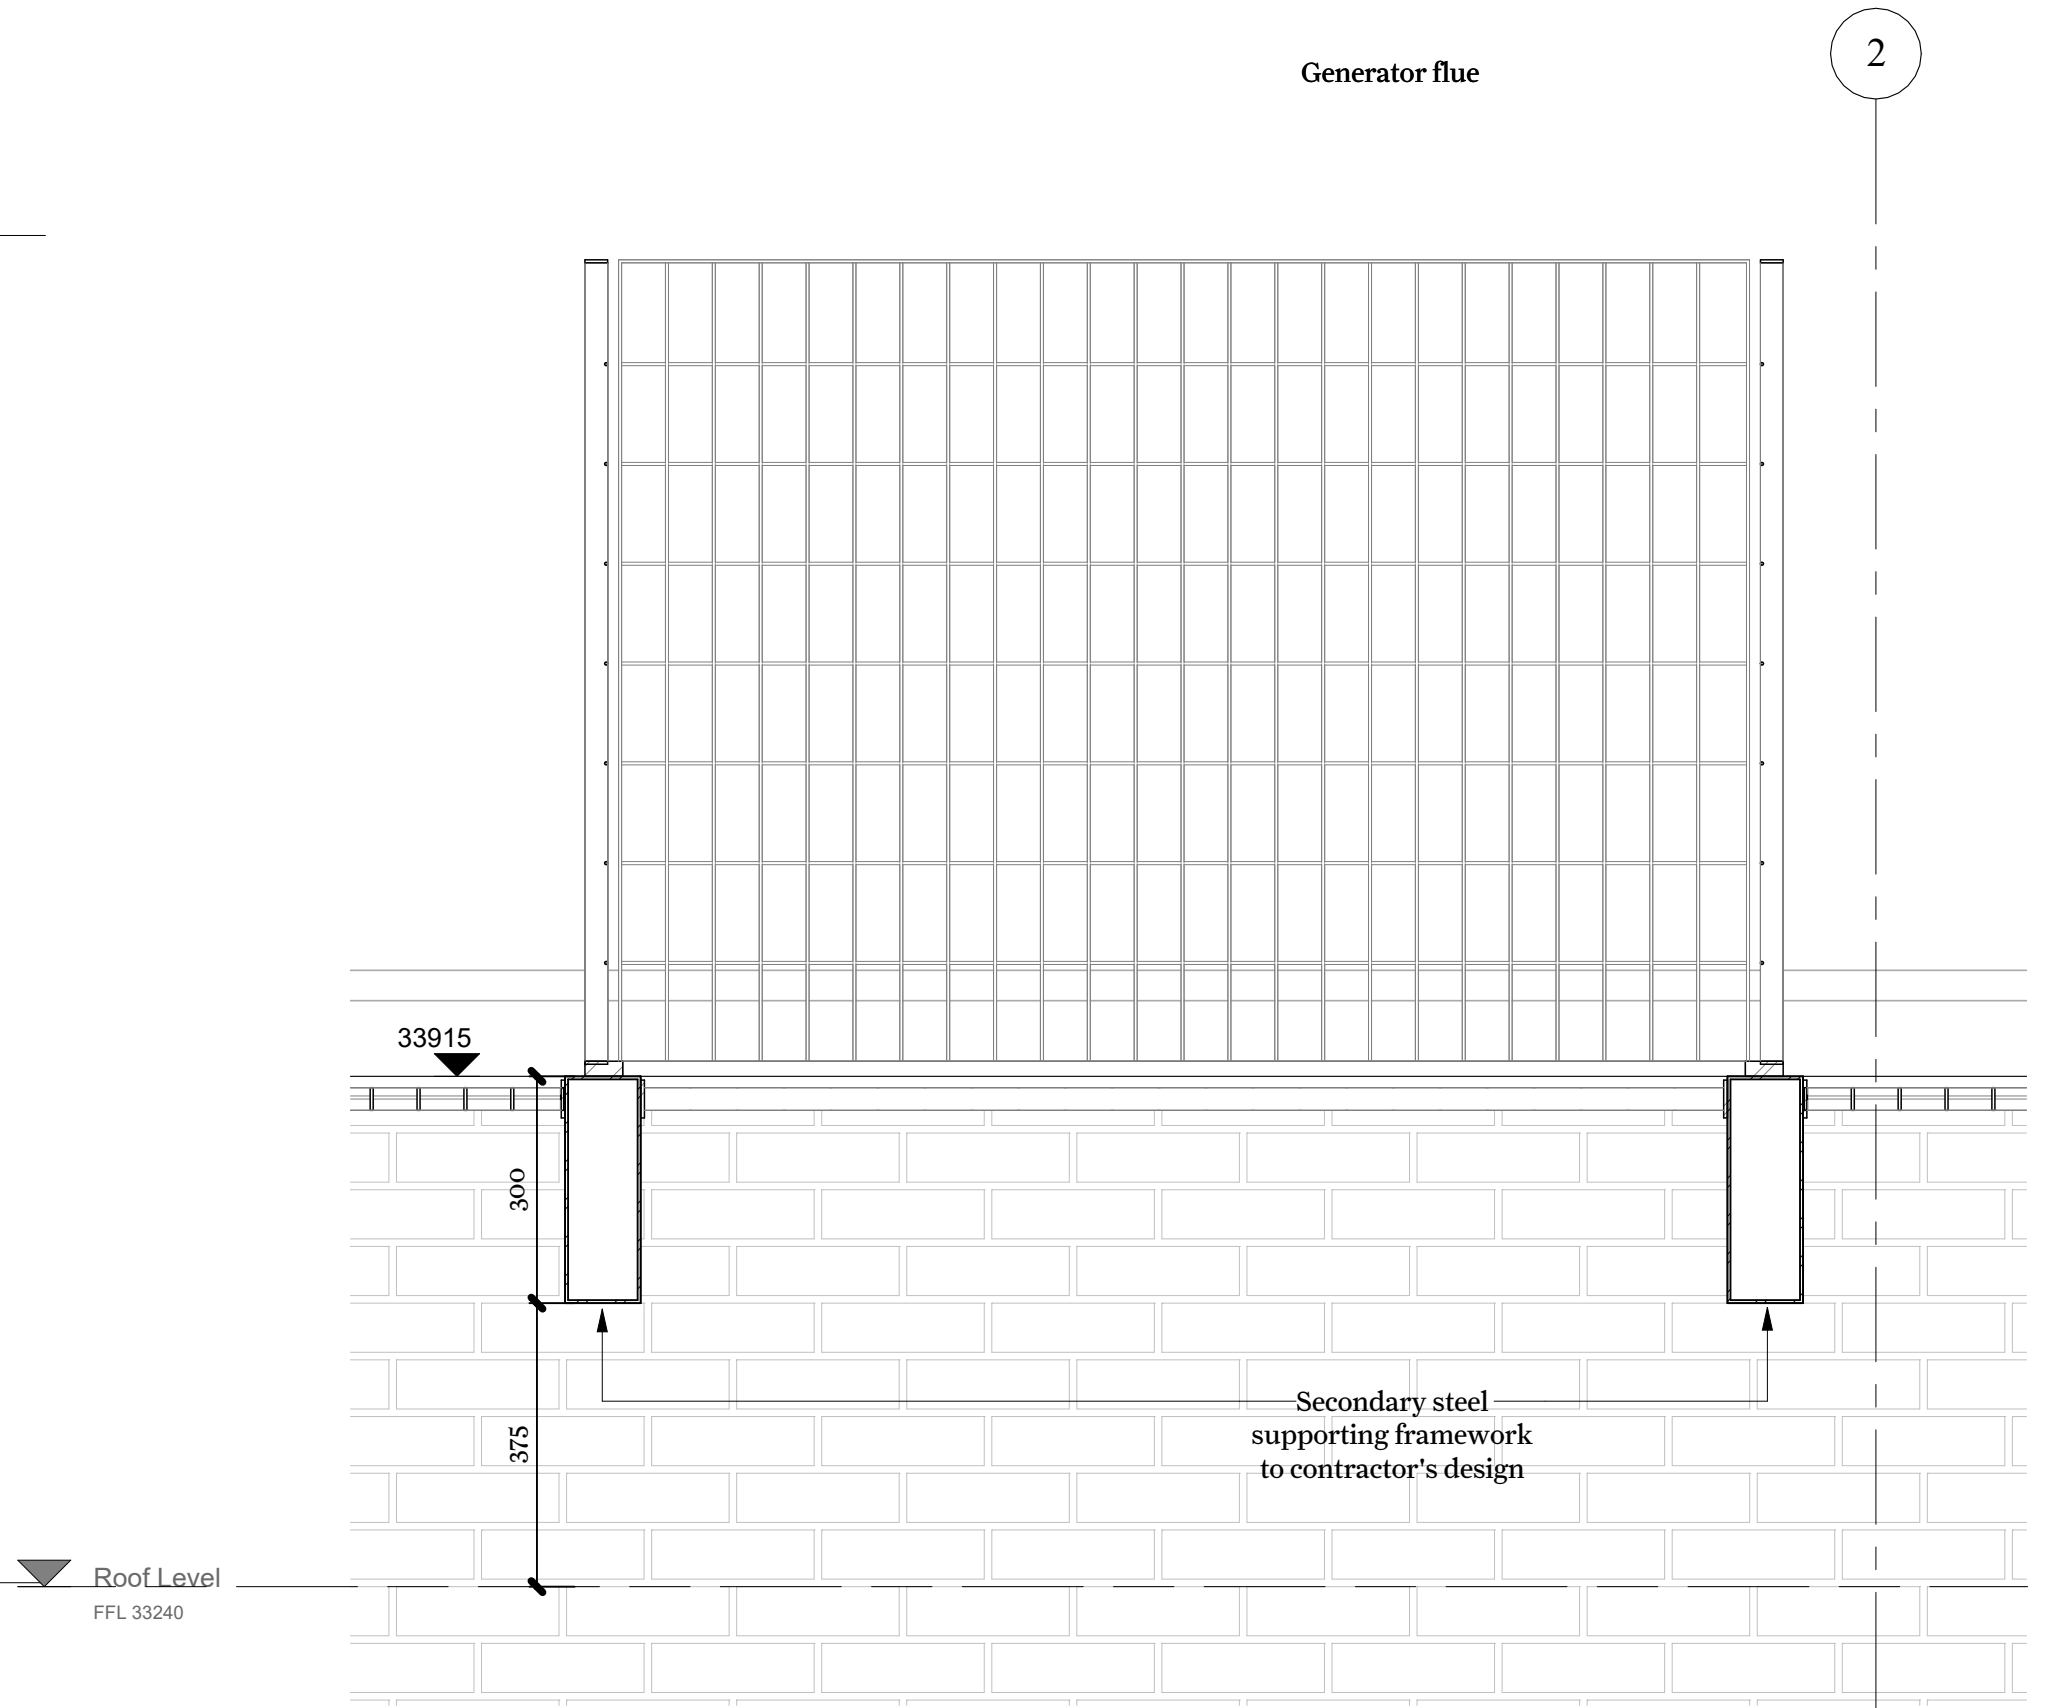

3 Generator Flue Screen Section Detail  
1 : 10

This drawing is not to be scaled. Dimensions govern.  
Wright & Wright Architects shall be notified in writing of any discrepancies.  
All dimensions are in millimeters unless noted otherwise.  
This drawing issued at First Contract is indicative of design intent and should be read in association with all specifications, schedules and consultants information.  
The Contractor is required to complete the detailed design, final coordination and interfaces. Contractor and Sub-Contractors design are subject to Architects acceptance.

CI	Stage 4 Tender	17/11/2023	JB	BM
PI	Stage 04 Draft	18.09.2023	JB	BM

Rev	Note	Date	Issued By	Issued To
-----	------	------	-----------	-----------

Security Classification:	Official
--------------------------	----------

WRIGHT & WRIGHT ARCHITECTS

89-91 Bayham Street  
London NW1 0AG  
T +44(0)20 7420 5995  
E. [www@wrightandwright.co.uk](mailto:www@wrightandwright.co.uk)

Client

British Museum

Project Name

Energy Centre  
Programme: East  
Road Building (ERB)

Stage

RIBA Stage 4

Drawing Title

Generator Enclosure Roof  
Grille Details

Drawing Number

SW001-WWA-1110-A\_RF-DDG - A-4222

Scale Sheet Size Issue Date

As indicated A1 17/11/2023

Revision Status

C1 A4 - Authorised