



Wall build-up (ext - int):
 F10/110A Clay facing Flemish
 bond brickwork
 50mm Unvented cavity
 P10/320 Breather membrane
 F30/155 Partial fill cavity
 mineral wool insulation
 REF-STR Refer to structural
 engineer's information
 M60/170 Dust sealant coating

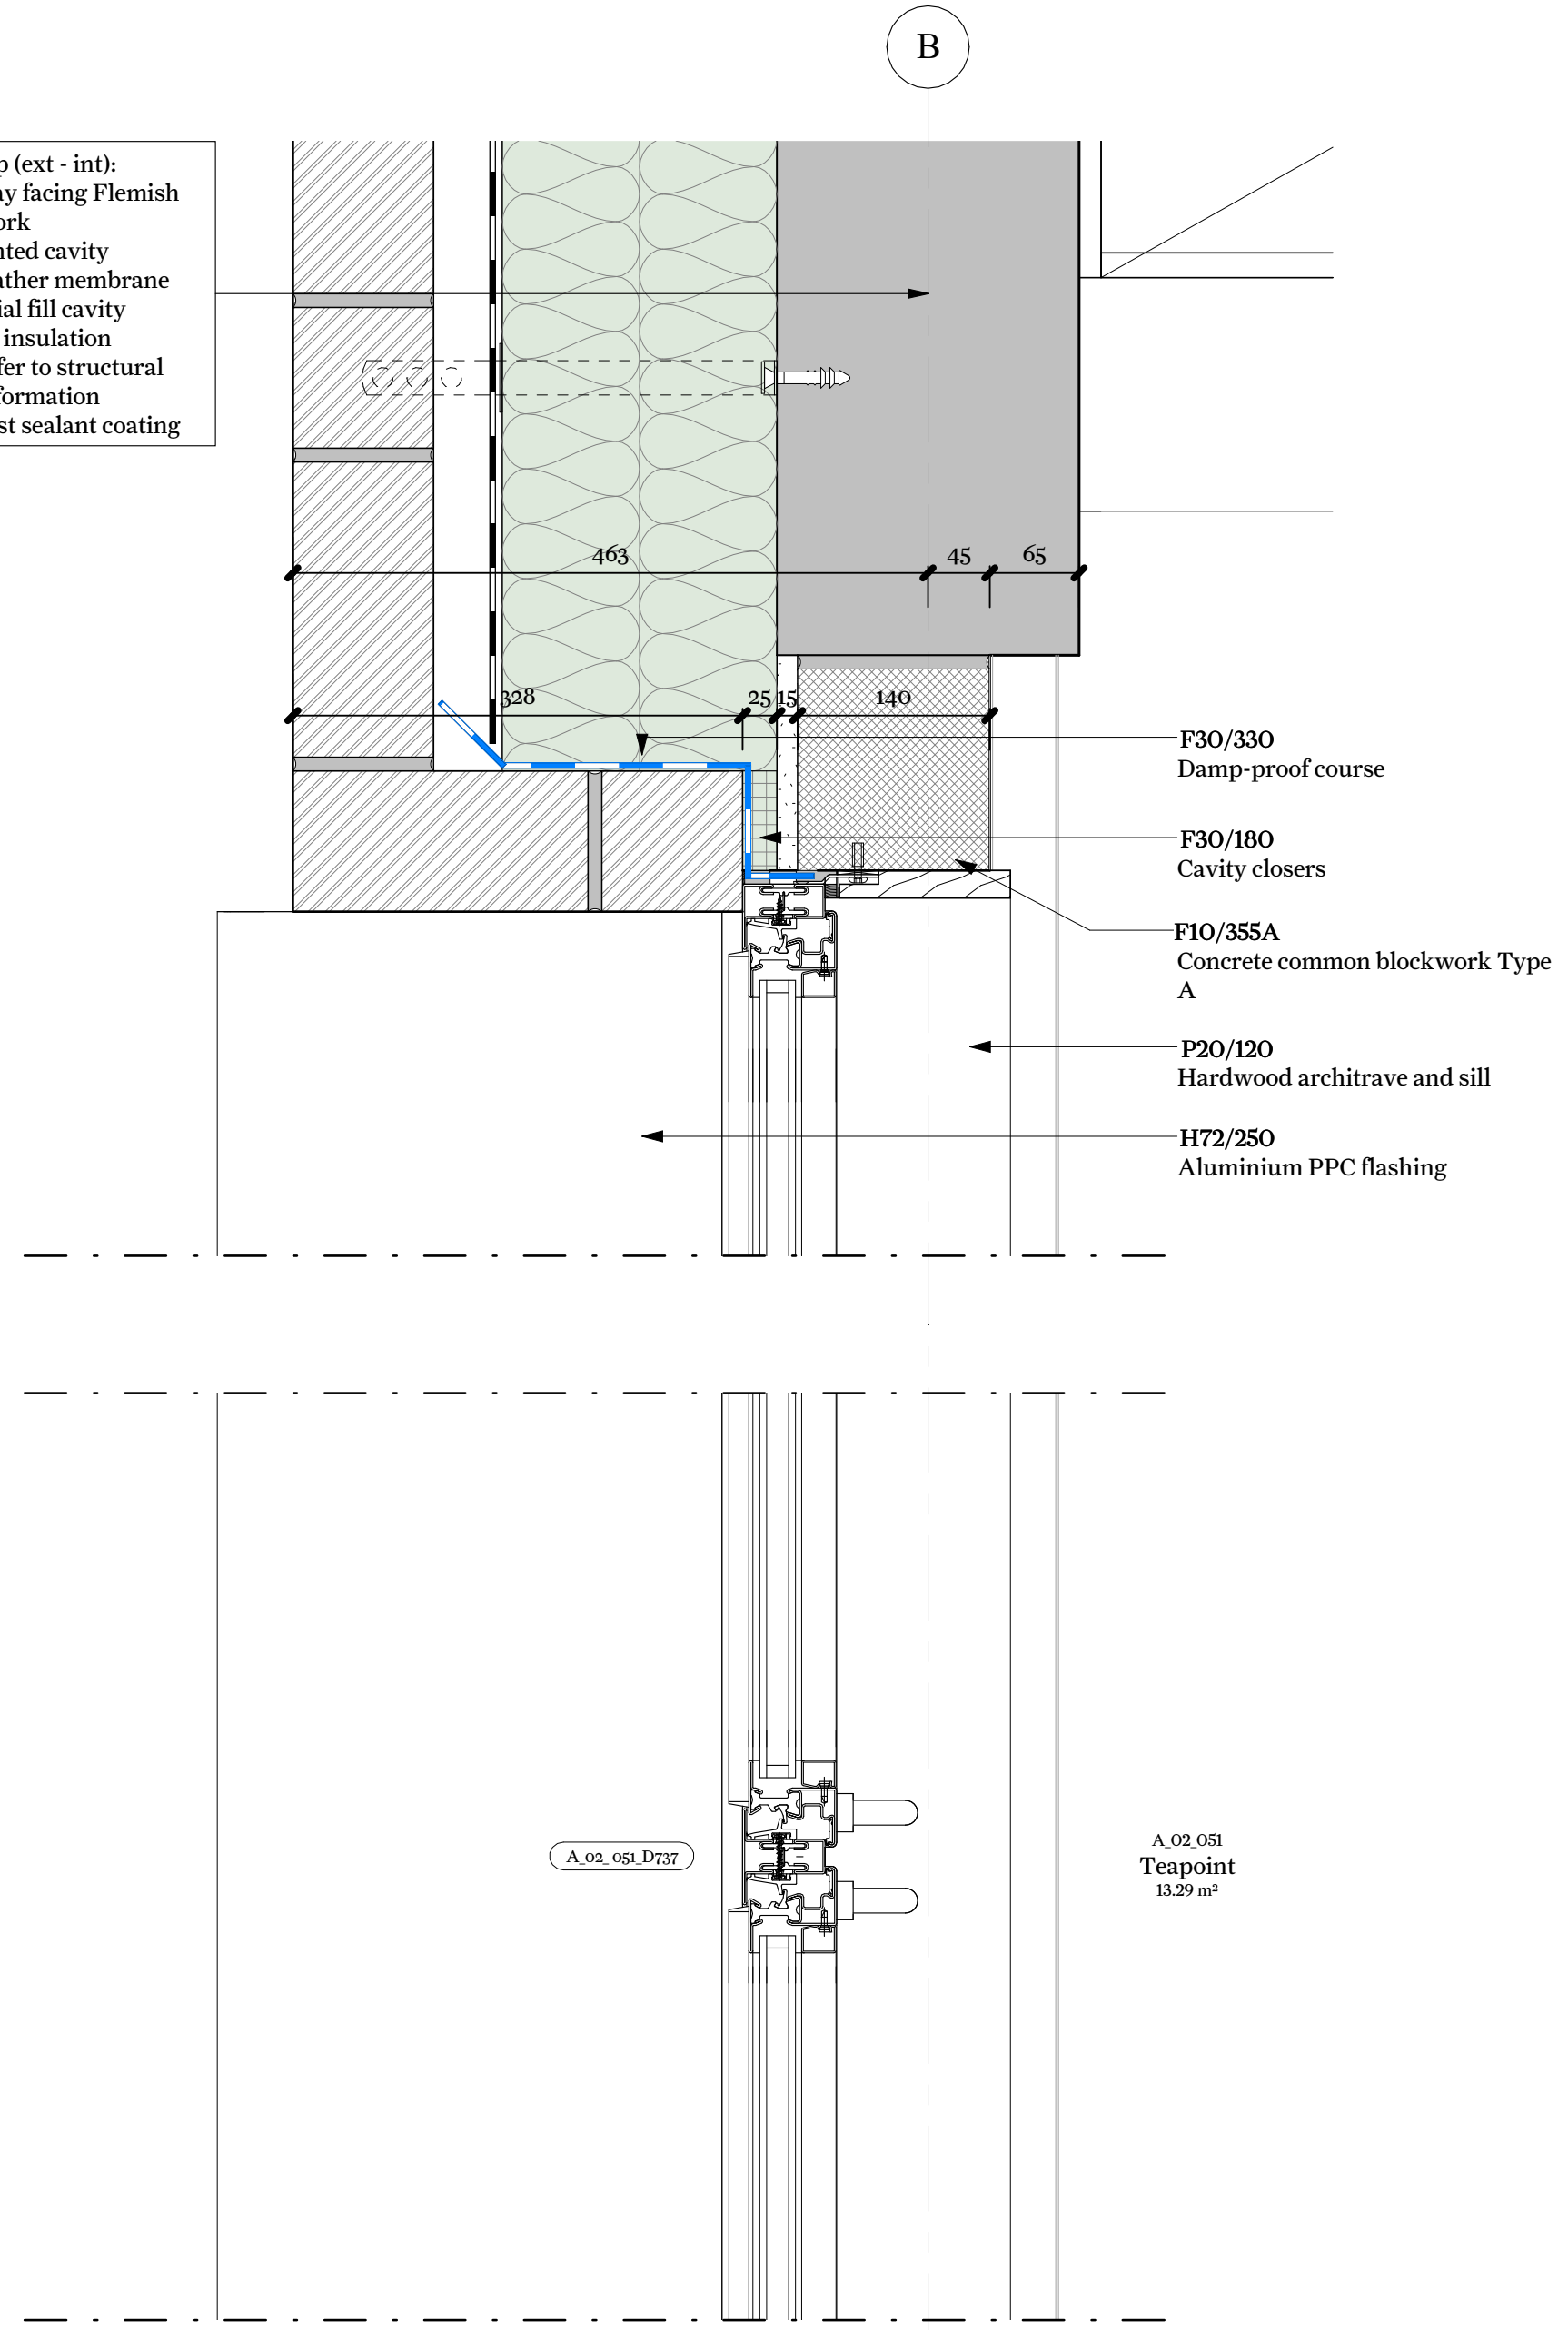

A.02.051.D737


A.02.051
 Teapoint
 13.29 m²

Wall build-up (ext - int):
 F10/110A Clay facing Flemish
 bond brickwork
 50mm Unvented cavity
 P10/320 Breather membrane
 F30/155 Partial fill cavity
 mineral wool insulation
 M20/290 Parge coat
 F10/355A Concrete common
 blockwork Type A
 M60/170 Dust sealant coating

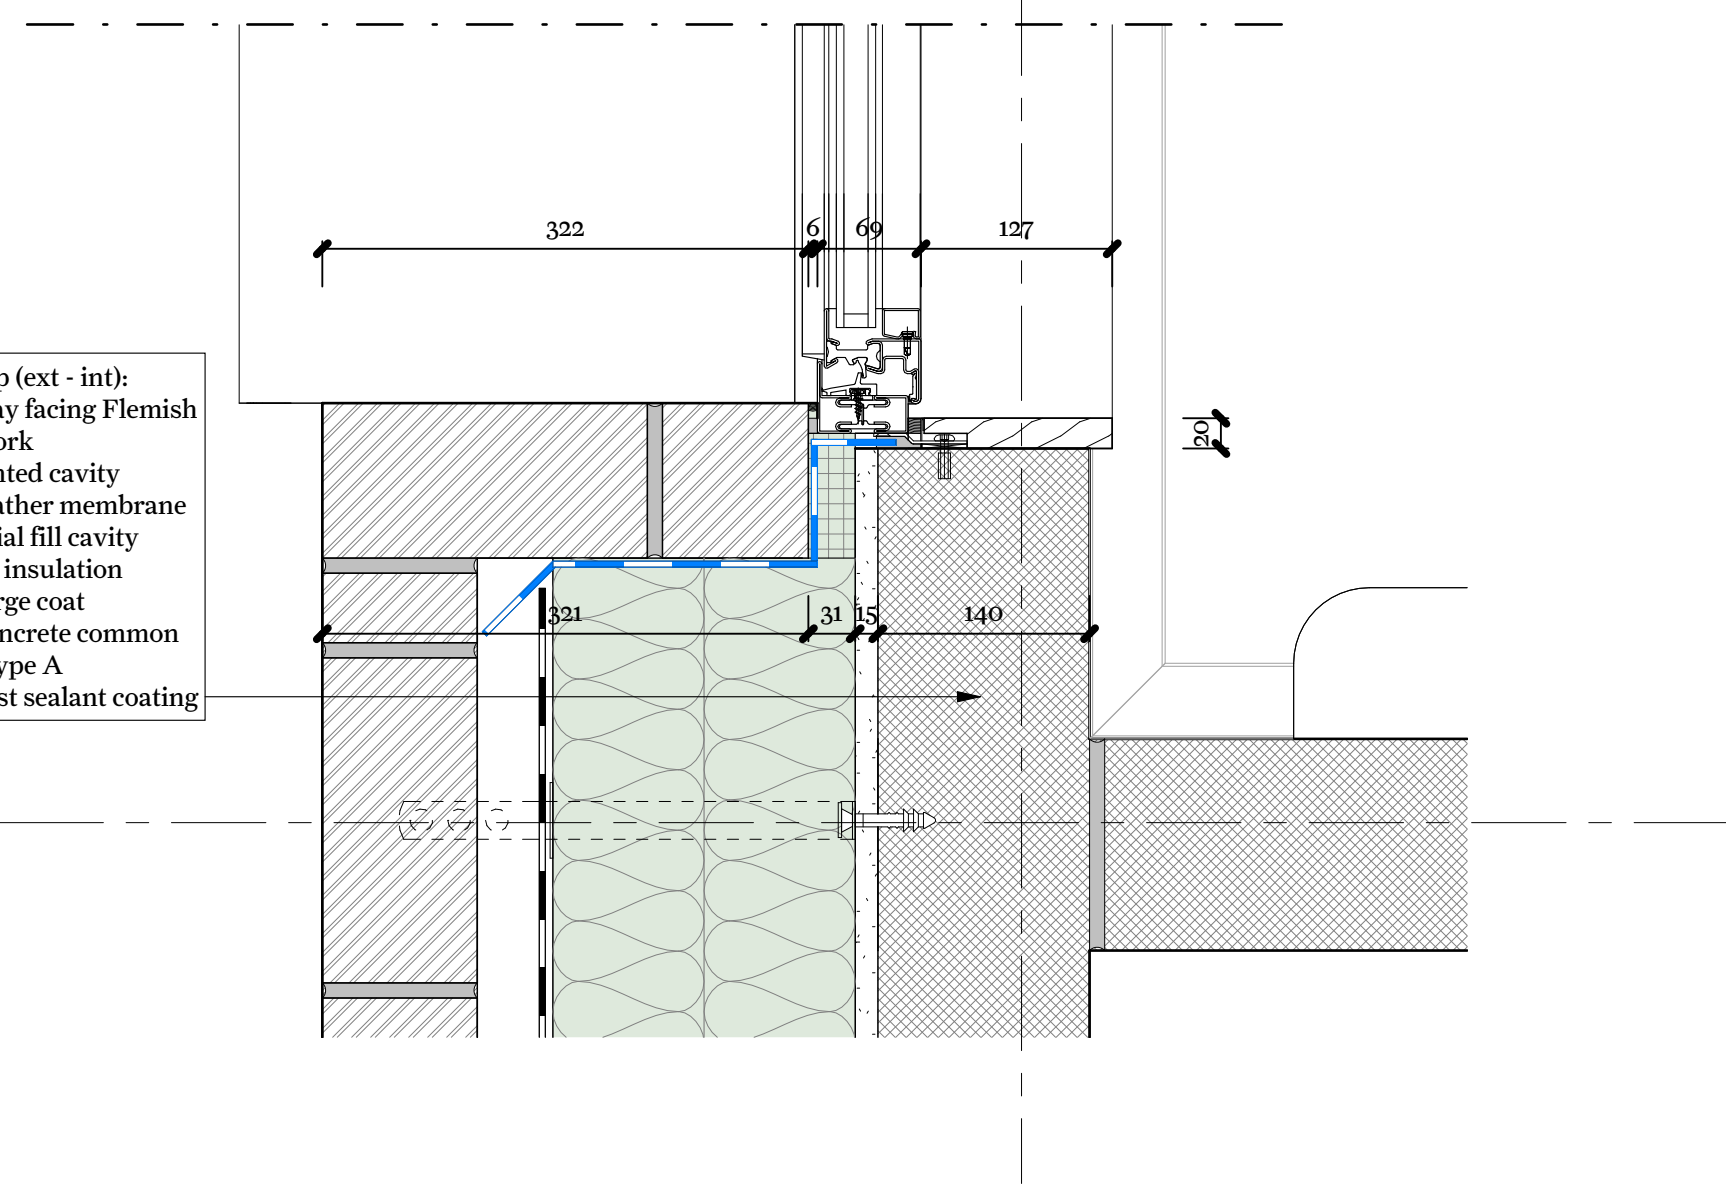

2

Wall build-up (ext - int):
 F10/110B Clay facing Stretcher
 bond brickwork
 50mm Unvented cavity
 P10/320 Breather membrane
 F30/155 Partial fill cavity
 mineral wool insulation
 REF-STR Refer to structural
 engineer's information

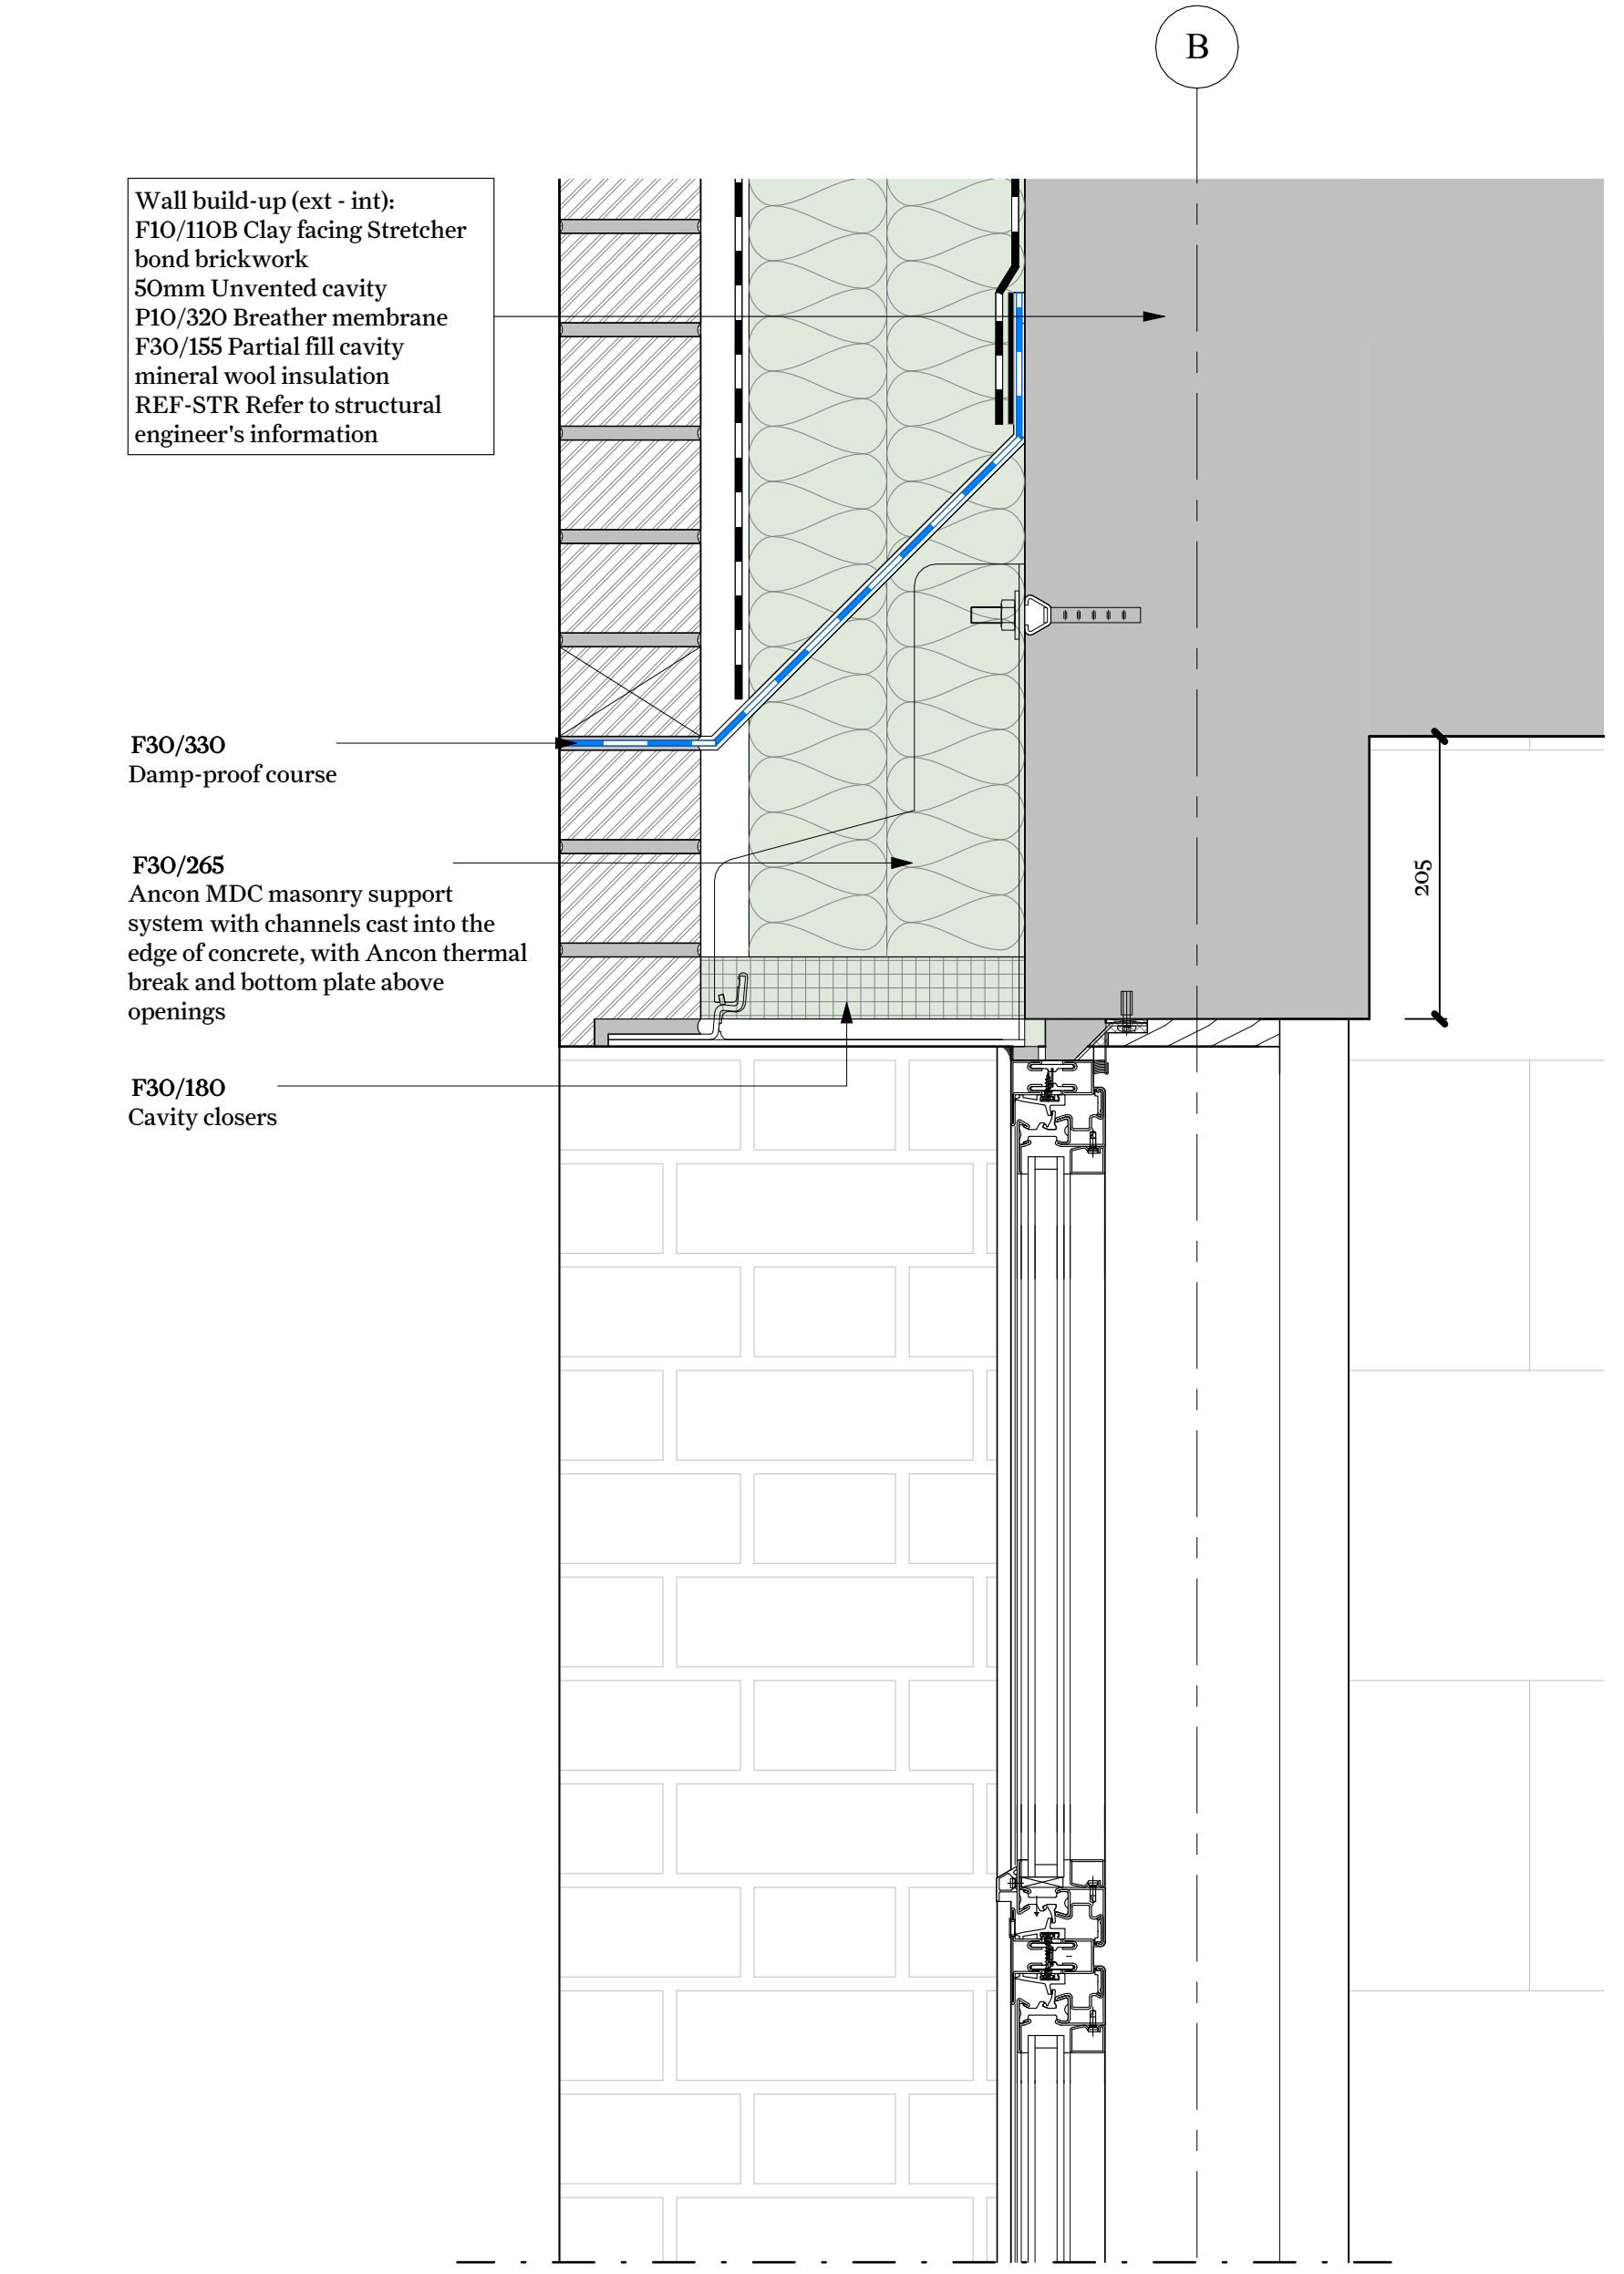

F30/330
 Damp-proof course

 F30/265
 Ancon MDC masonry support
 system with channels cast into the
 edge of concrete, with Ancon thermal
 break and bottom plate above
 openings

 F30/180
 Cavity closers

P20/120
 Hardwood architrave and sill
 Jansen Janisol sill fixing details to
 manufacturer's recommendations

 F30/180
 Cavity closers

 H72/250
 Aluminium PPC flashing

Wall build-up (ext - int):
 F10/110A Clay facing Flemish
 bond brickwork
 50mm Unvented cavity
 P10/320 Breather membrane
 F30/155 Partial fill cavity
 mineral wool insulation
 M20/290 Parge coat
 F10/355A Concrete common
 blockwork Type A
 M60/170 Dust sealant coating

Floor build-up (top - bottom):
 K41/110 Raised access floor
 REF-STR Refer to structural
 engineer's information

Level 02 (FE)
 FFL 28965

Key Plan

This drawing is not to be scaled. Dimensions govern.
 Wright & Wright Architects shall be notified in writing of any discrepancies.
 All dimensions are in millimeters unless noted otherwise.
 This drawing issued at First Contract is indicative of design intent and should be read in
 association with all specifications, schedules and consultants information.
 The Contractor is required to complete the detailed design, final coordination and
 interfaces. Contractor and Sub-Contractors design are subject to Architects acceptance.

CO1	Stage 4 Tender	17.11.2023	JB	AX
P1	Stage 04 Draft	18.09.2023	JB	BM
Rev	Note	Date	Issued By	Issued To

Security Classification: **Official**

WRIGHT & WRIGHT ARCHITECTS

89-91 Bayham Street
 London NW1 0AG
 T +44(0)20 7428 5993
 E www.wrightandwright.co.uk

Client
British Museum

Project Name
**Energy Centre
 Programme: East Road
 Building (ERB)**

Stage
RIBA Stage 4

Drawing Title
External Window - EDW_104

Drawing Number
SW001-WWA-1110-A_XX-DDG -A-5004

Scale	Sheet Size	Issue Date
1:5	A1	17.11.2023

Revision	Status
CO1	A4 - Authorised

TYPE:	DESCRIPTION:	LOCATION:
EDW-104	Window plan detail	Level 02 Teapoint

TYPE:	DESCRIPTION:	LOCATION:
EDW-104	Window section detail	Level 02 Teapoint