




This drawing is not to be scaled. Dimensions govern.
Wright & Wright Architects shall be notified in writing of any discrepancies.
All dimensions are in millimeters unless noted otherwise.
This drawing issued at First Contract is indicative of design intent and should be read in association with all specifications, schedules and consultants information.
The Contractor is required to complete the detailed design, final coordination and interfaces. Contractor and Sub-Contractors design are subject to Architects acceptance.

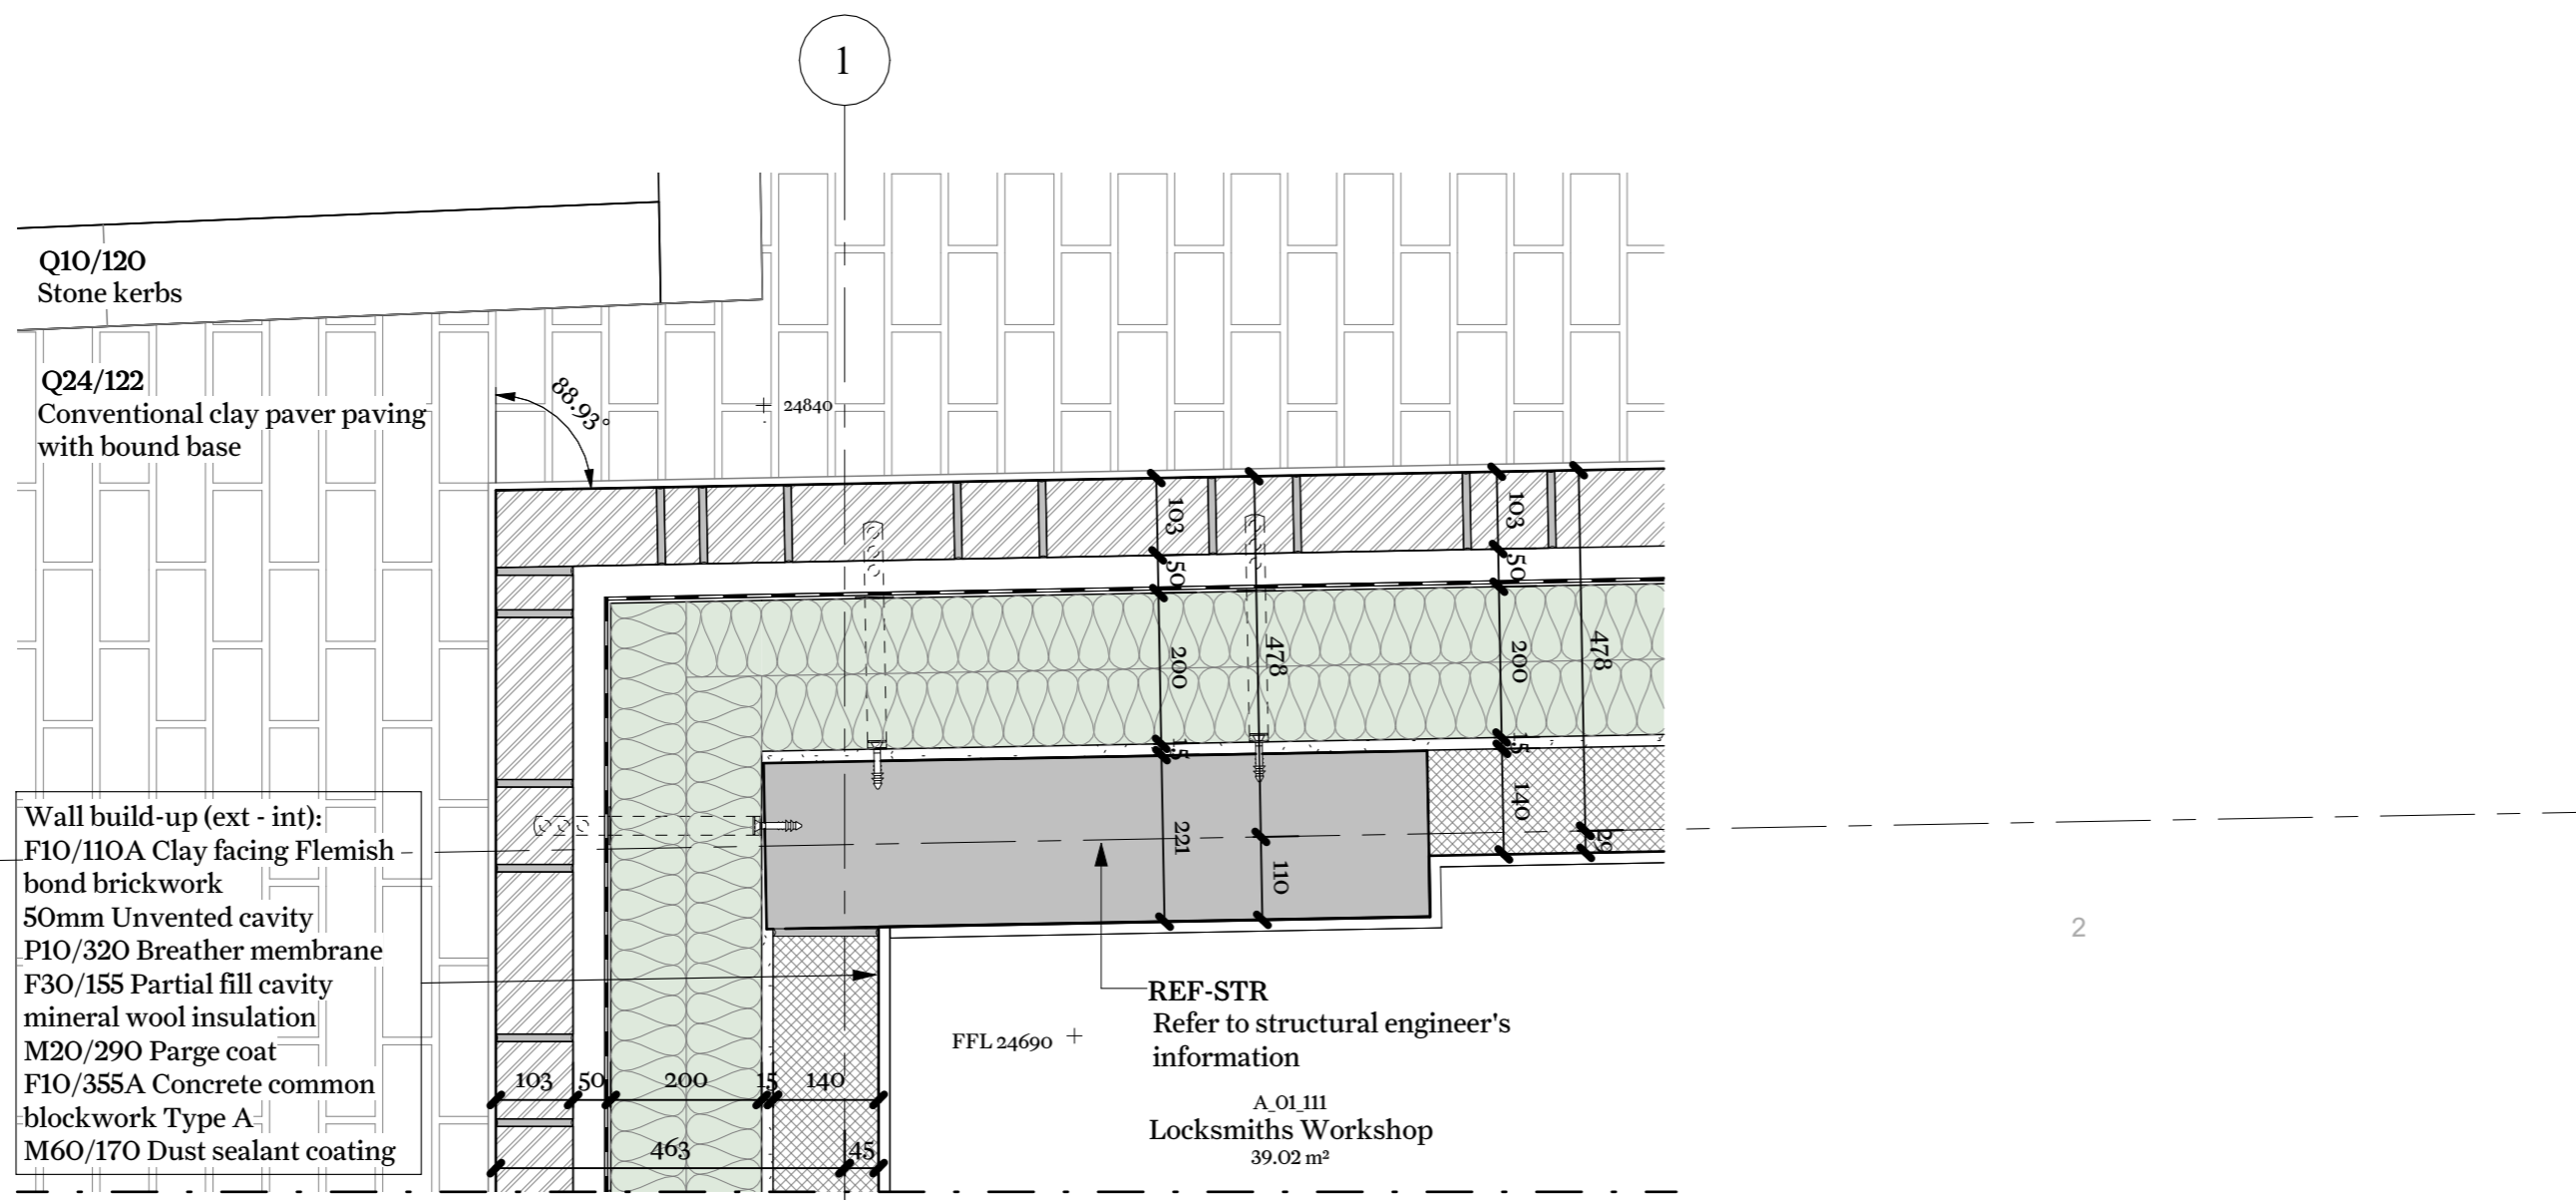


1 Level 01 Plan Detail 1
1 : 10

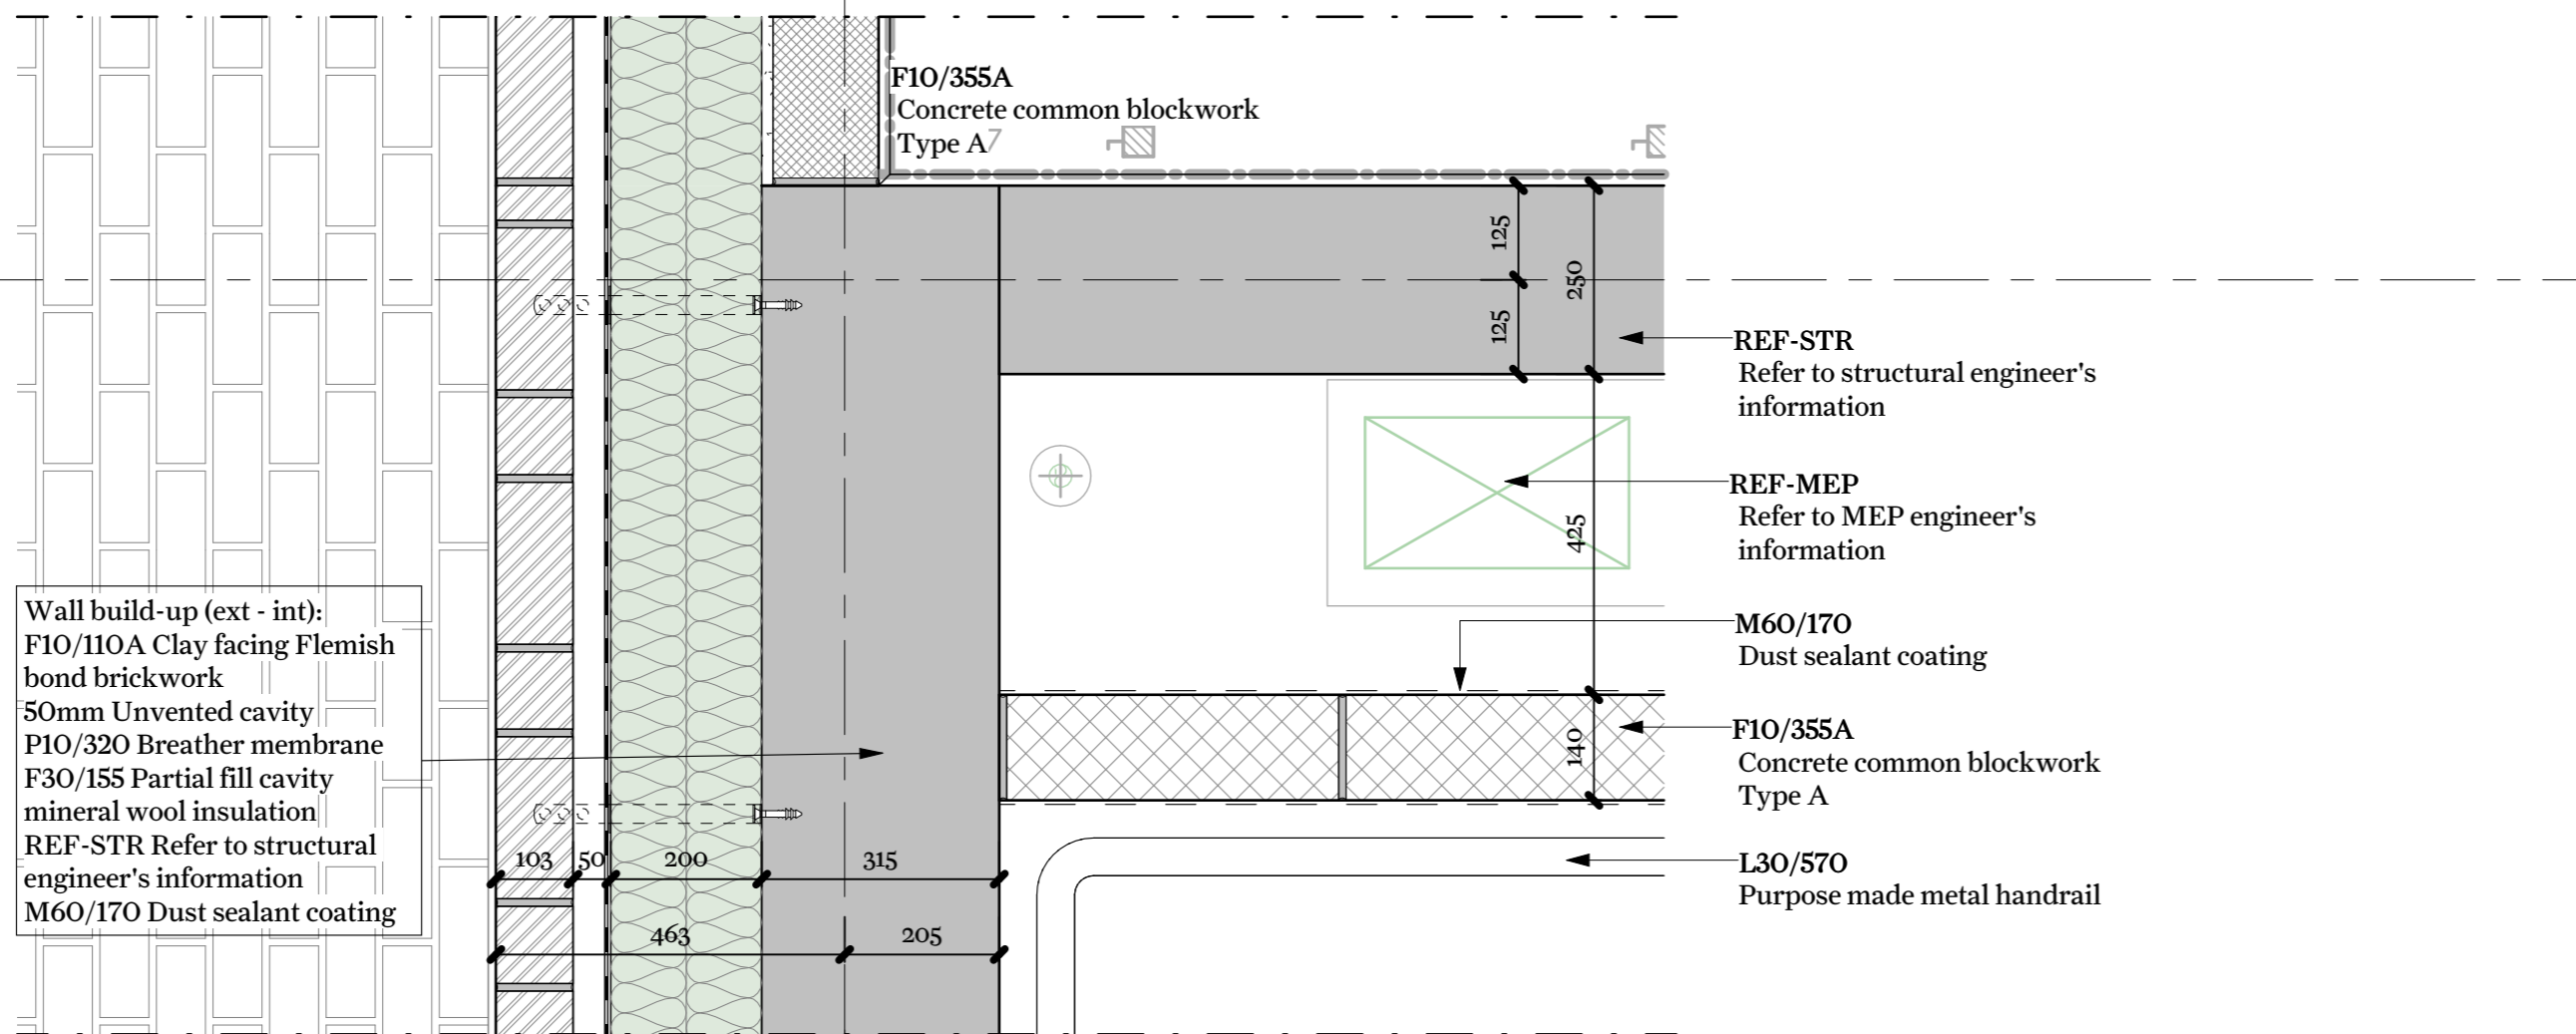


2 Level 01 Plan Detail 2
1 : 10

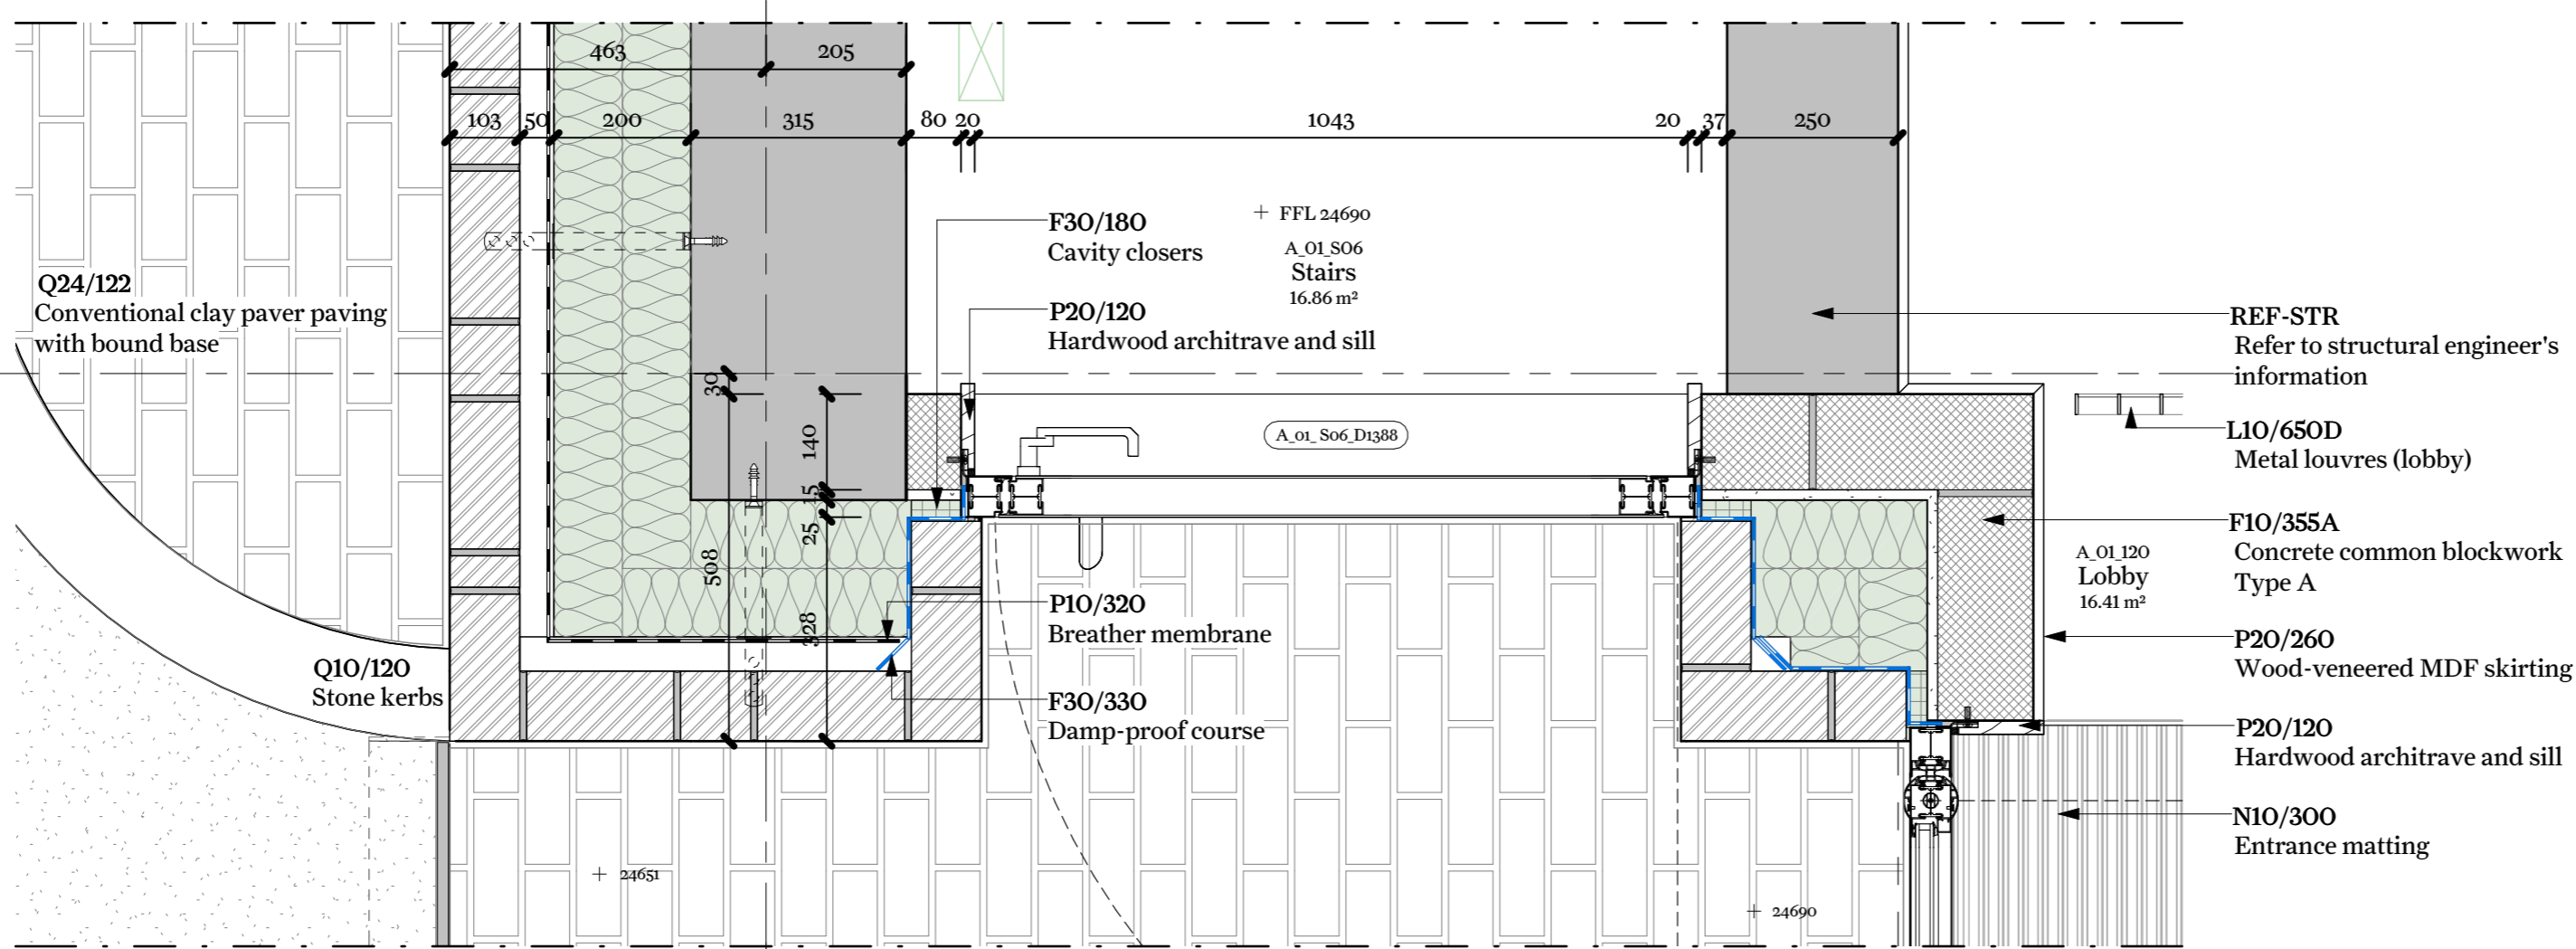

3 Level 01 Plan Detail 3
1 : 10

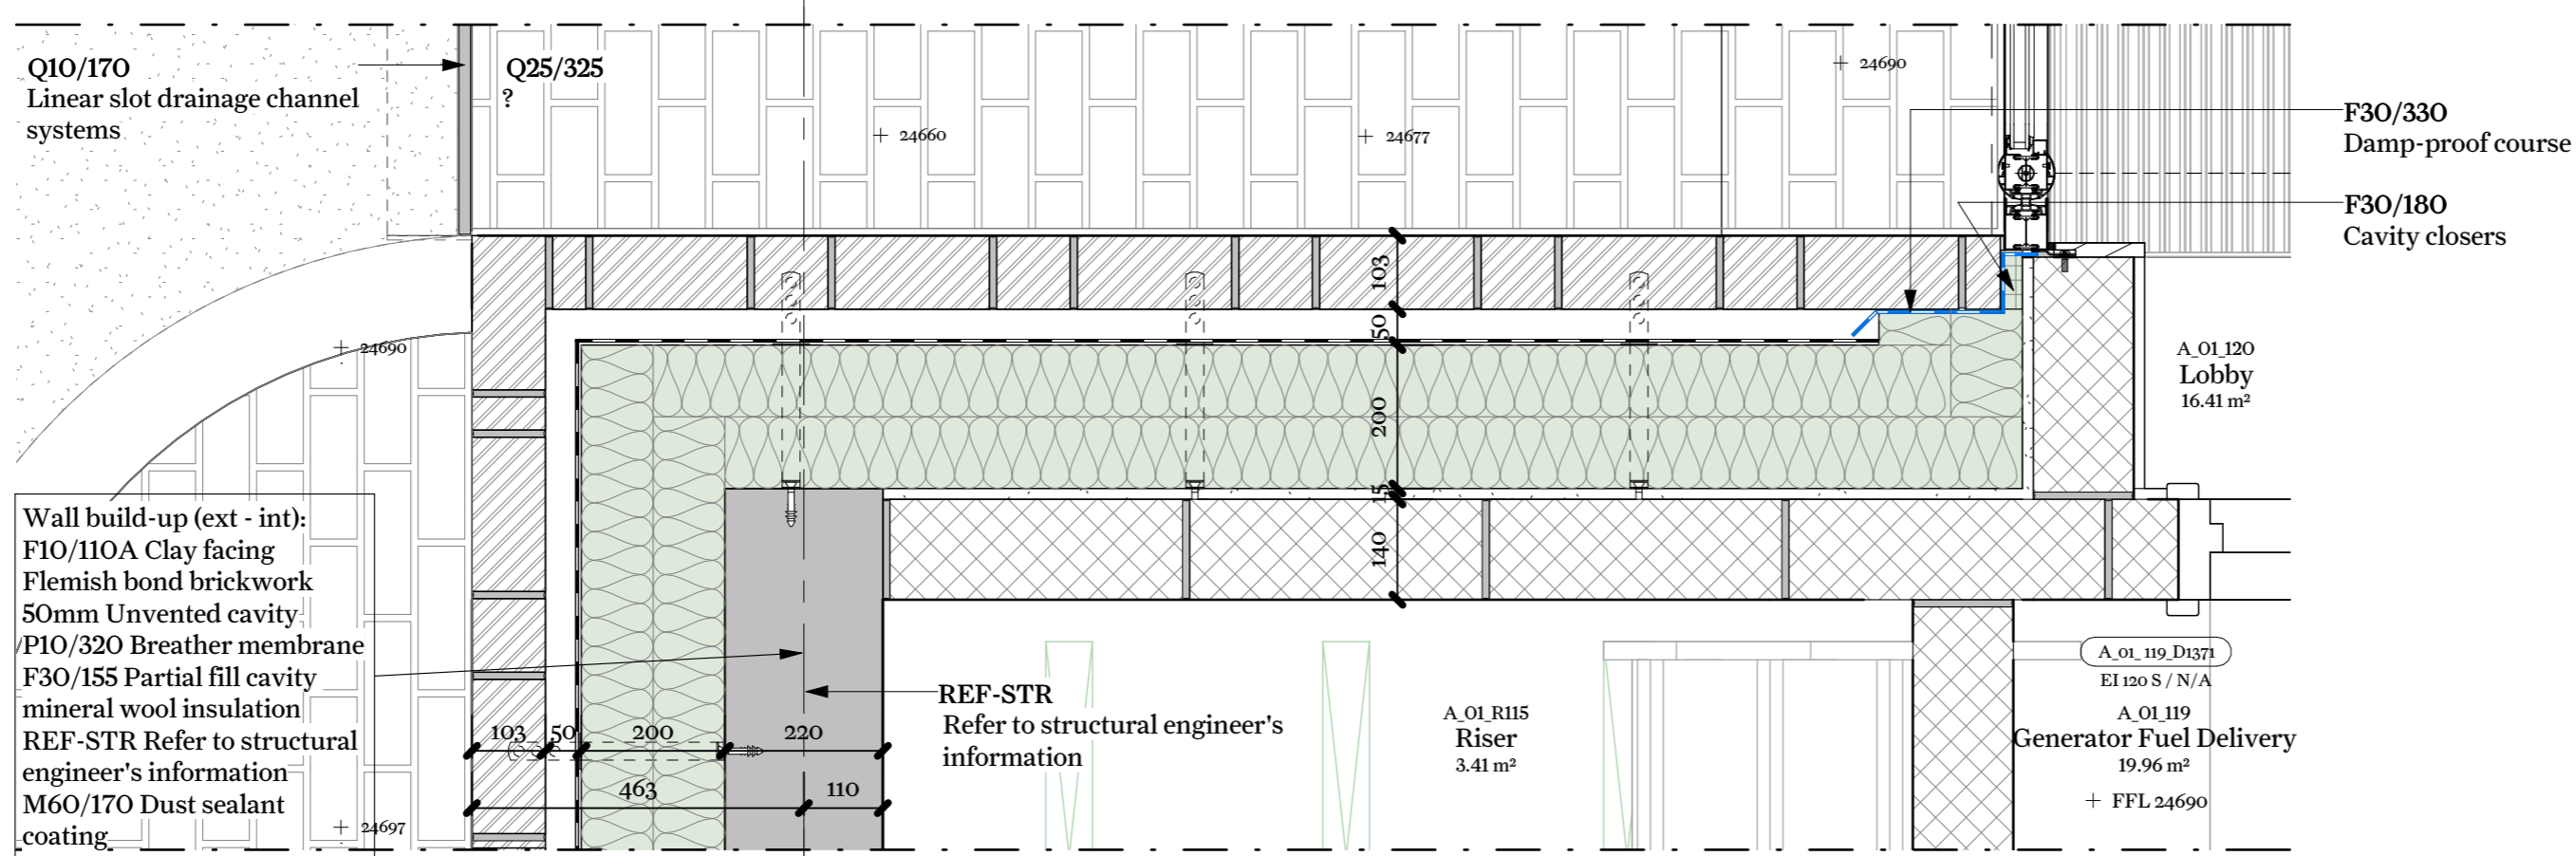

4 Level 01 Plan Detail 4
1 : 10

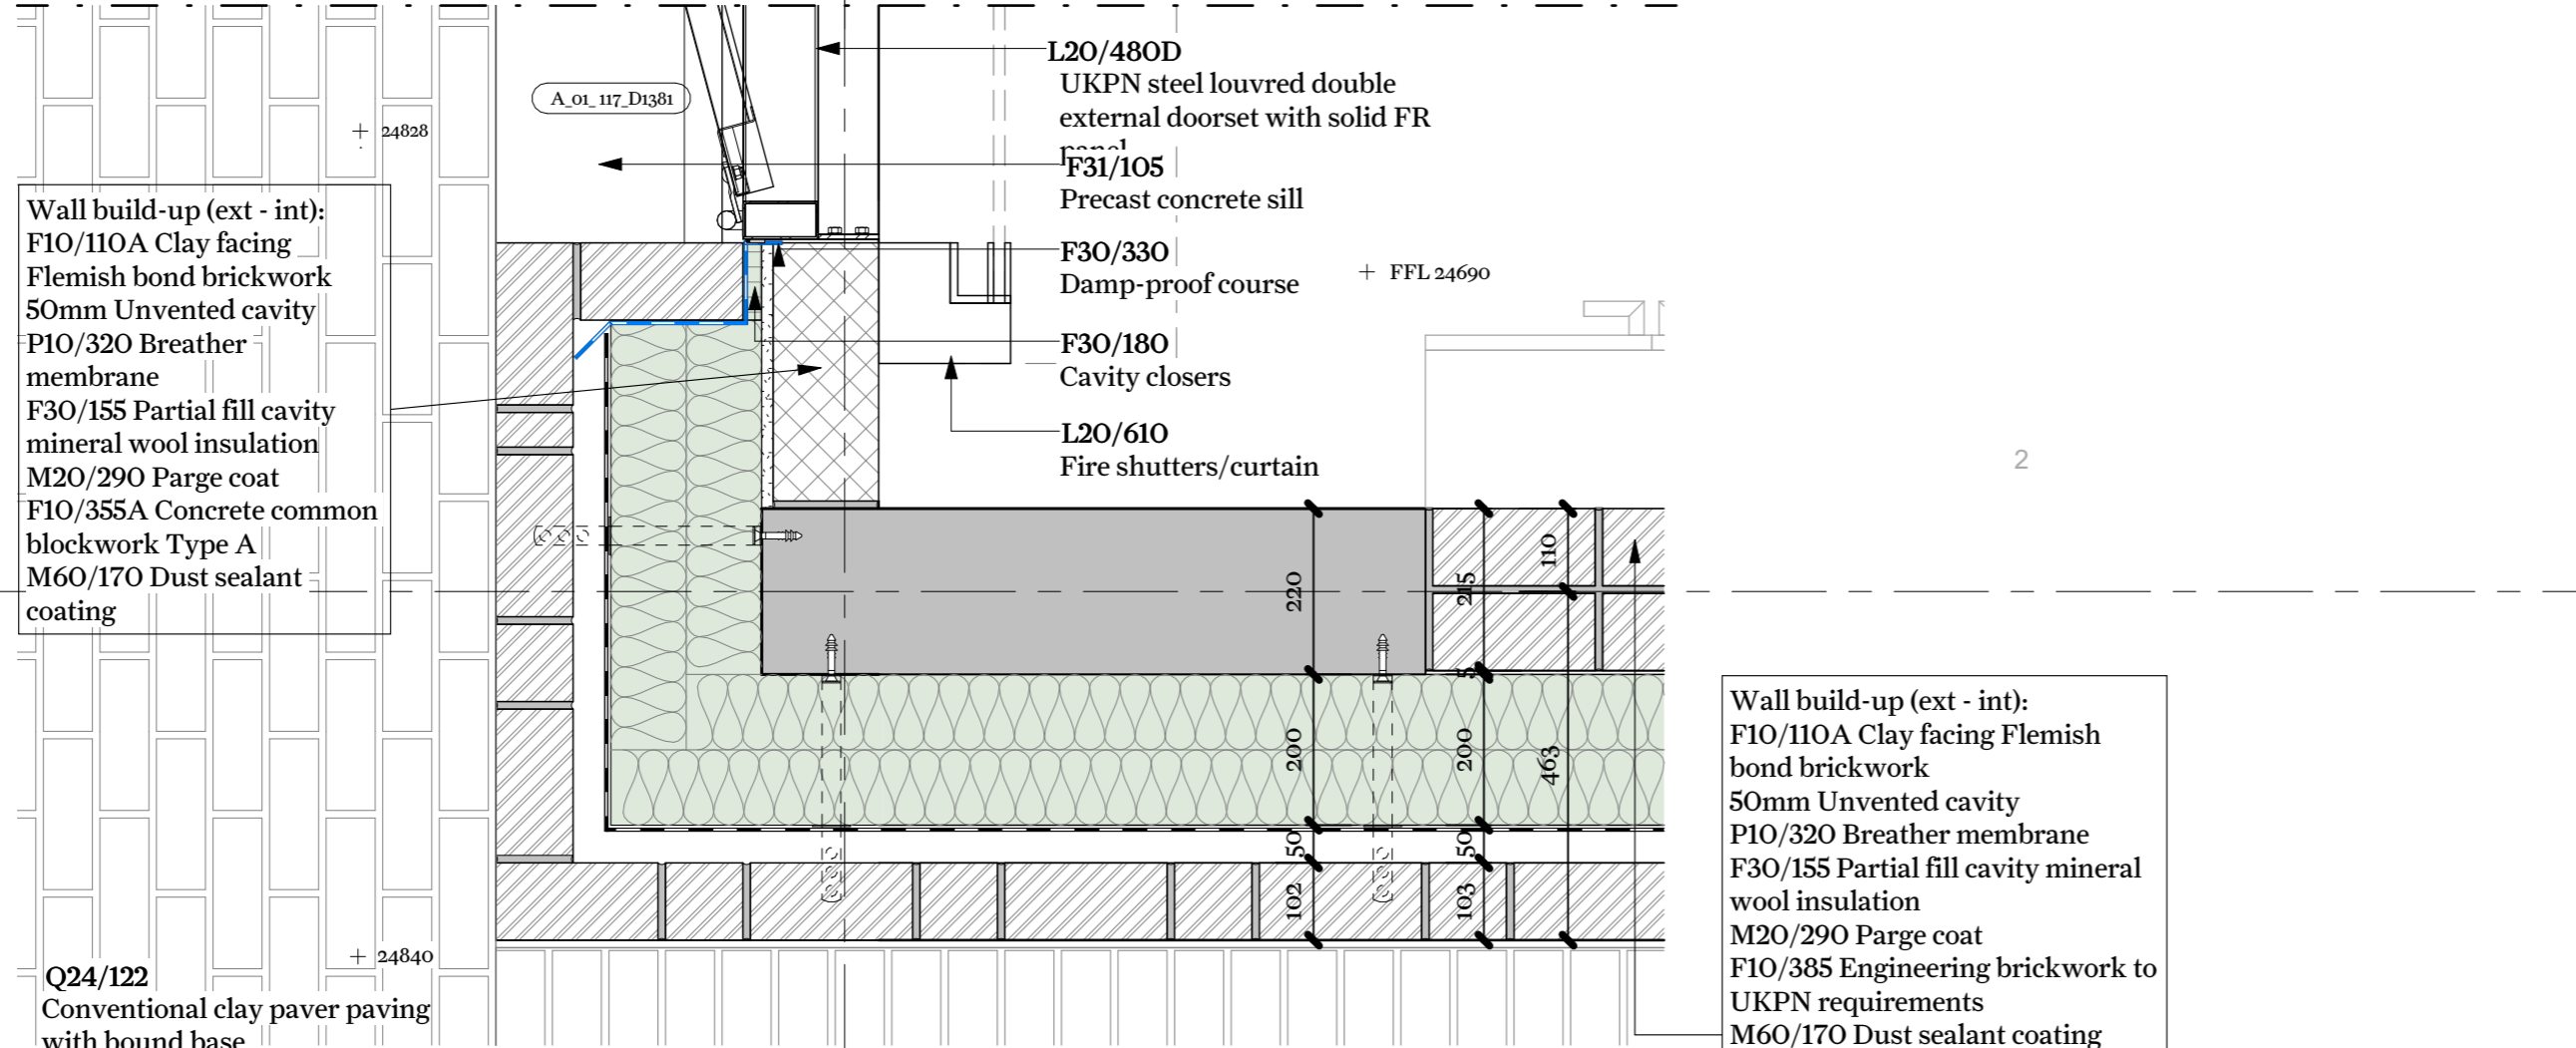


5 Level 01 Plan Detail 5
1 : 10

CI	Stage 4 Tender	17/11/2023	JB	BM
Rev	Note	Date	Issued By	Issued To

Security Classification: **Official**

WRIGHT & WRIGHT ARCHITECTS

89-91 Bazham Street
London NW1 0AG
T +44(0)20 7428 9393
E www.wrightandwright.co.uk

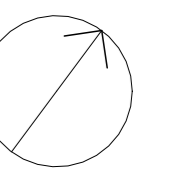

Client
British Museum

Project Name
Energy Centre Programme: East Road Building (ERB)

Stage
RIBA Stage 4

Drawing Title
External Wall Plan Details - Level 01

Drawing Number
SW001-WWA-1110-A-01-DDG-A-4101

Scale	Sheet Size	Issue Date
1 : 10	A1	17/11/2023

Revision	Status
C1	A4 - Authorised