



1 Entry Soffit and Door Head Detail

1 : 10

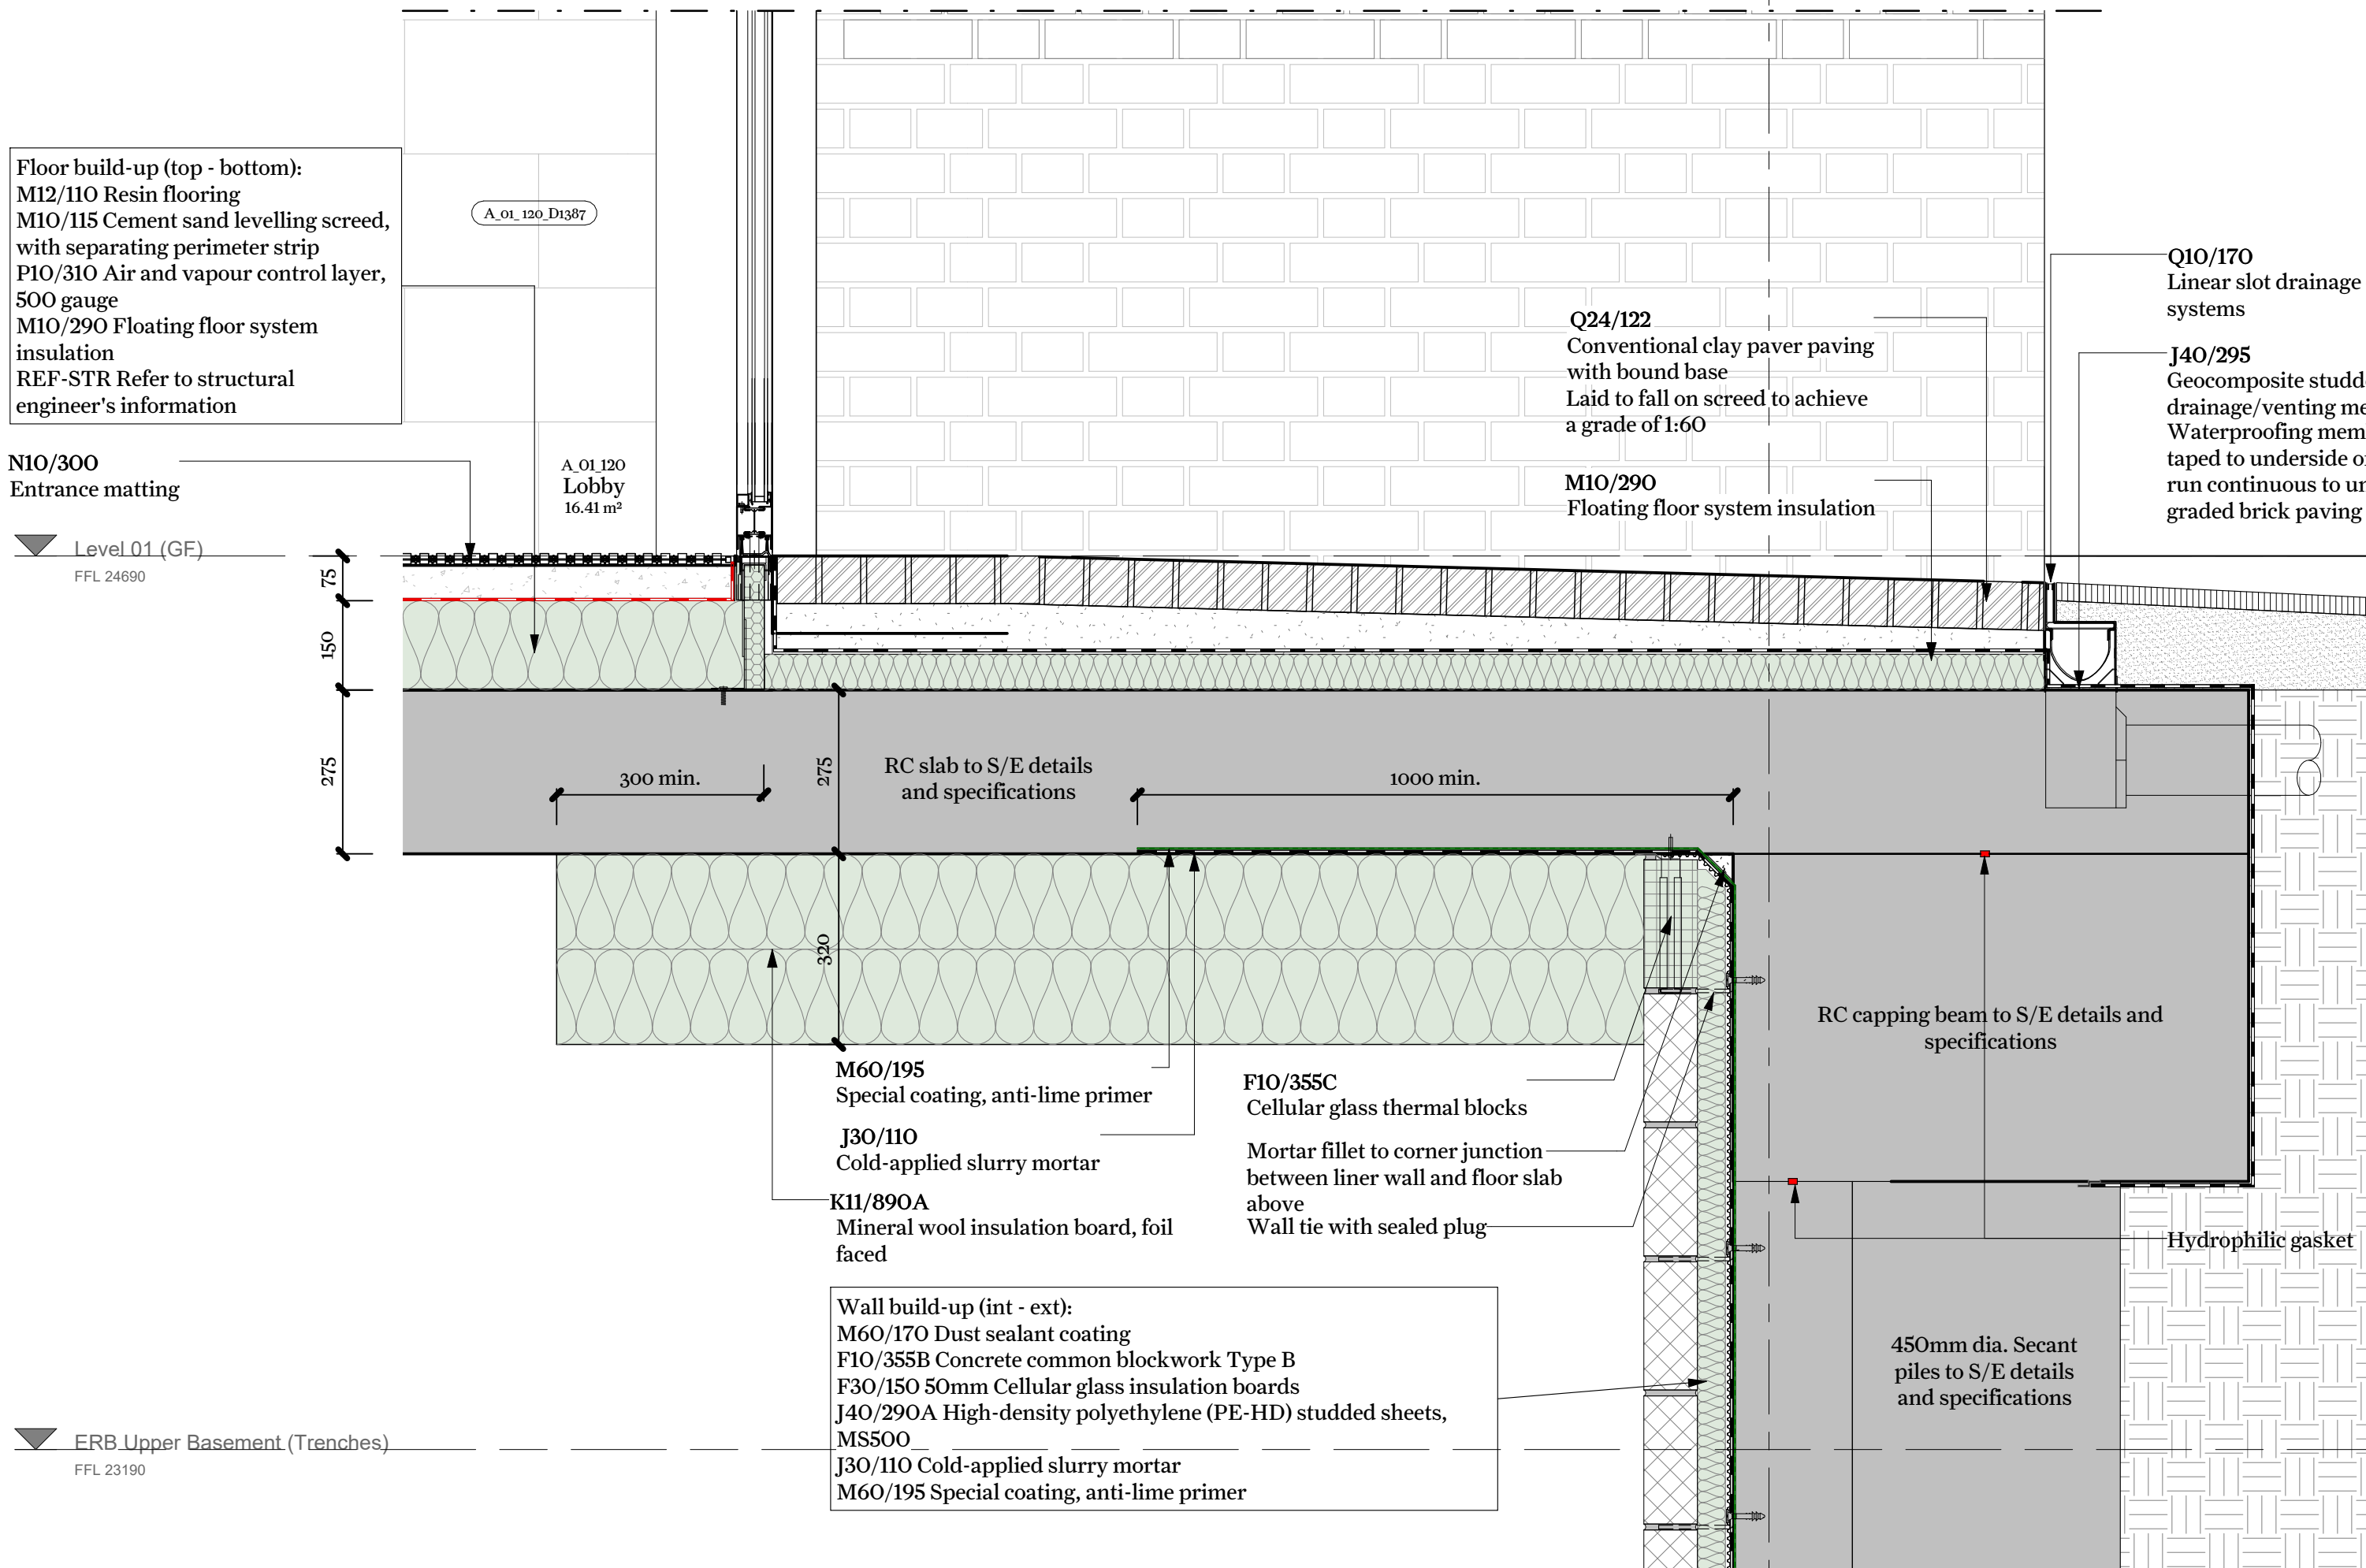

2 Brick Paved Entry and Basement Lowered Ceiling Detail

1 : 10

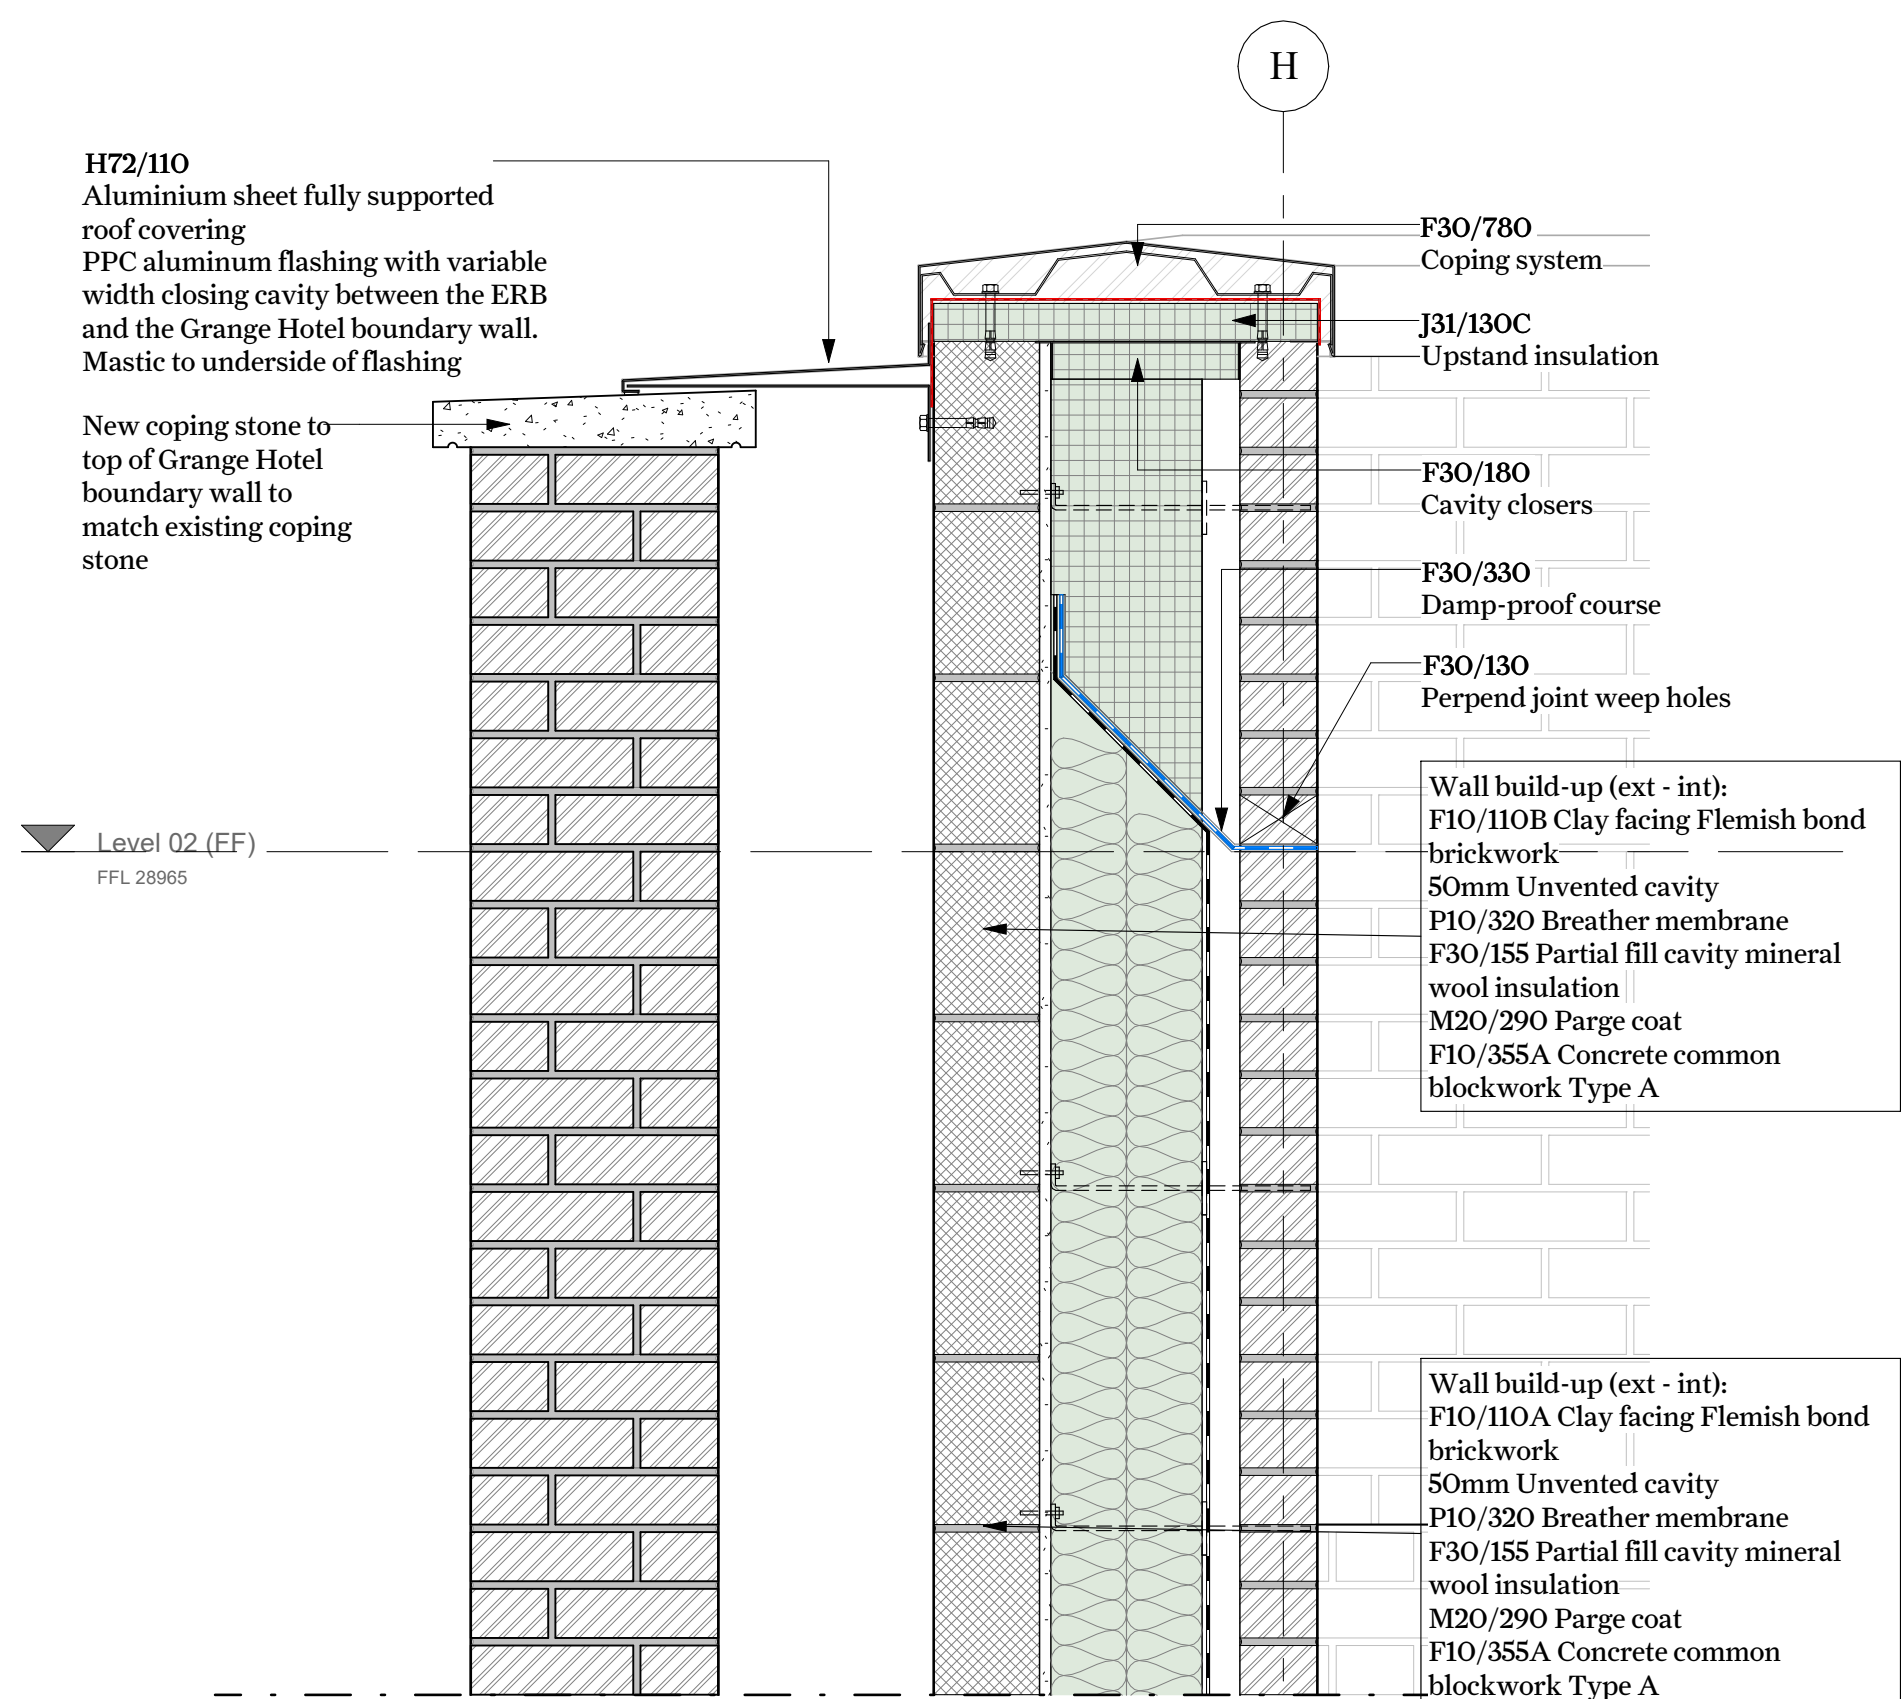

3 Section South Wall 3

1 : 10

Key Plan

This drawing is not to be scaled. Dimensions govern. Wright & Wright Architects shall be notified in writing of any discrepancies. All dimensions are in millimeters unless noted otherwise. This drawing issued at First Contract is indicative of design intent and should be read in association with all specifications, schedules and consultants information. The Contractor is required to complete the detailed design, final coordination and interfaces. Contractor and Sub-Contractors design are subject to Architects acceptance.

C1	Stage 4 Tender	17/11/2023	JB	BM
P4	Stage 04 Draft	18/09/2023	JB	BM
P3	Stage 03 Set	20/04/2023	JB	BM
P2	Final Draft Stage 03	03/03/2023	JB	BM
P1	Revised Draft Stage 3 Issue	17/02/2023	JB	DT

Rev	Note	Date	Issued By	Issued To
-----	------	------	-----------	-----------

Security Classification: **Official**

**WRIGHT & WRIGHT ARCHITECTS**

89-91 Bayham Street  
London NW1 0AG  
T +44(0)20 7420 5993  
E. [www@wrightandwright.co.uk](mailto:www@wrightandwright.co.uk)

Client

**British Museum**

Project Name

**Energy Centre  
Programme: East  
Road Building (ERB)**

Stage

**RIBA Stage 4**

Drawing Title

**External Section Details -  
Lobby and Insulated South  
Boundary Wall**

Drawing Number

**SW001-WWA-1110-A-01-DDG -A-4116**

Scale Sheet Size Issue Date

**1 : 10 A1 17/11/2023**

Revision Status

**C1 A4 - Authorised**