




Schedule of Revisions:		
Rev:	Description:	Date:
X	X	X

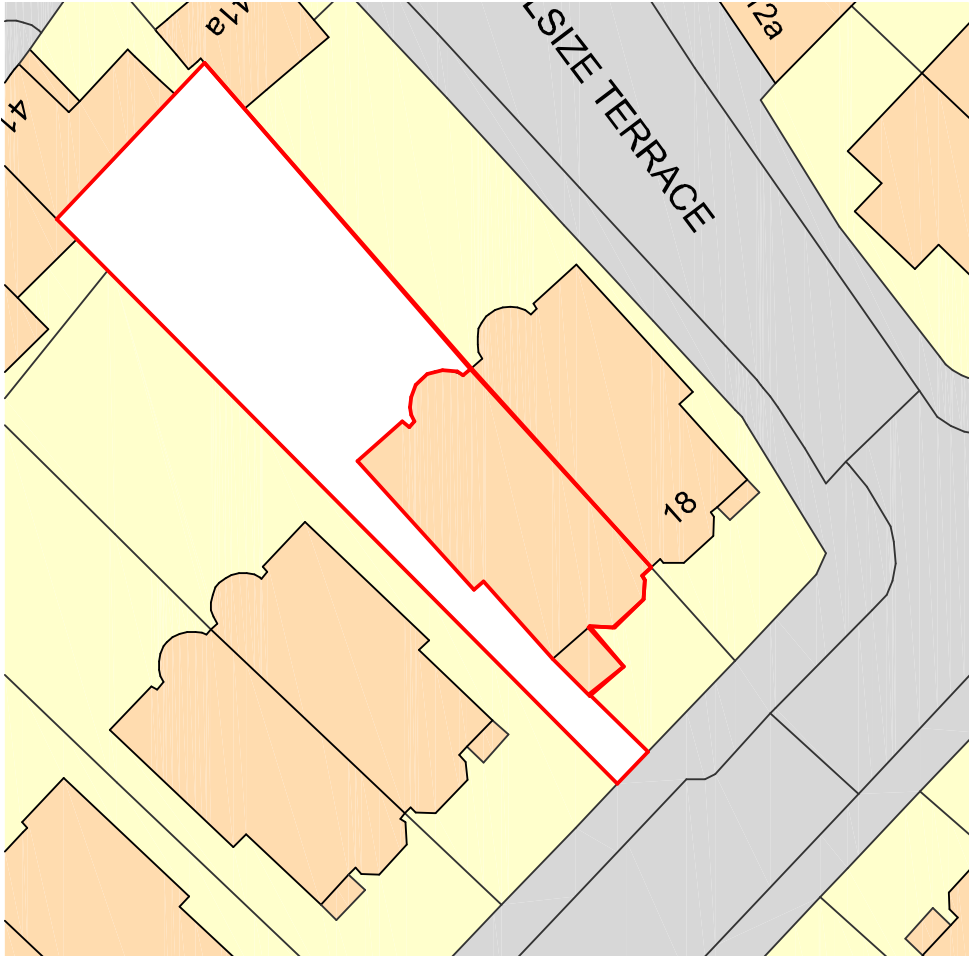

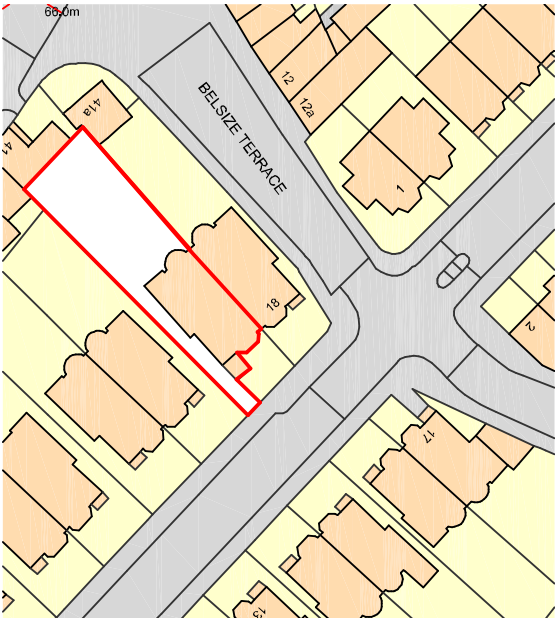

**CANNON**  
Architectural Design Ltd.  
36 Town Street, Thaxted, Dunmow, Essex, CM6 2LA  
[www.cannonad.co.uk](http://www.cannonad.co.uk)  
[info@cannonad.co.uk](mailto:info@cannonad.co.uk)  
+44 (0)1799 334 113

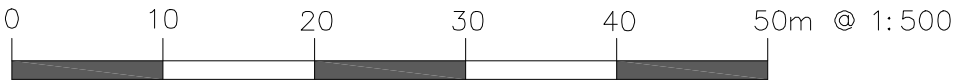

Client:  
Kosky

Project:  
19A/19B Bellsize Park, London

Drawing:  
Site and Location Plan

Scale: As indicated @ A3	Scale: 1:1250 1:500	
Date: 05.07.24	Checked By:	Revision:
Drawing No: 356 - 01		

THIS DRAWING IS A COPYRIGHT  
All dimension to be checked on site or in the workshop before work commences.  
Only figured dimensions to be worked to. Any discrepancies to be reported to  
CANNON Architectural Design Ltd.

NOT FOR CONSTRUCTION