




BASEMENT

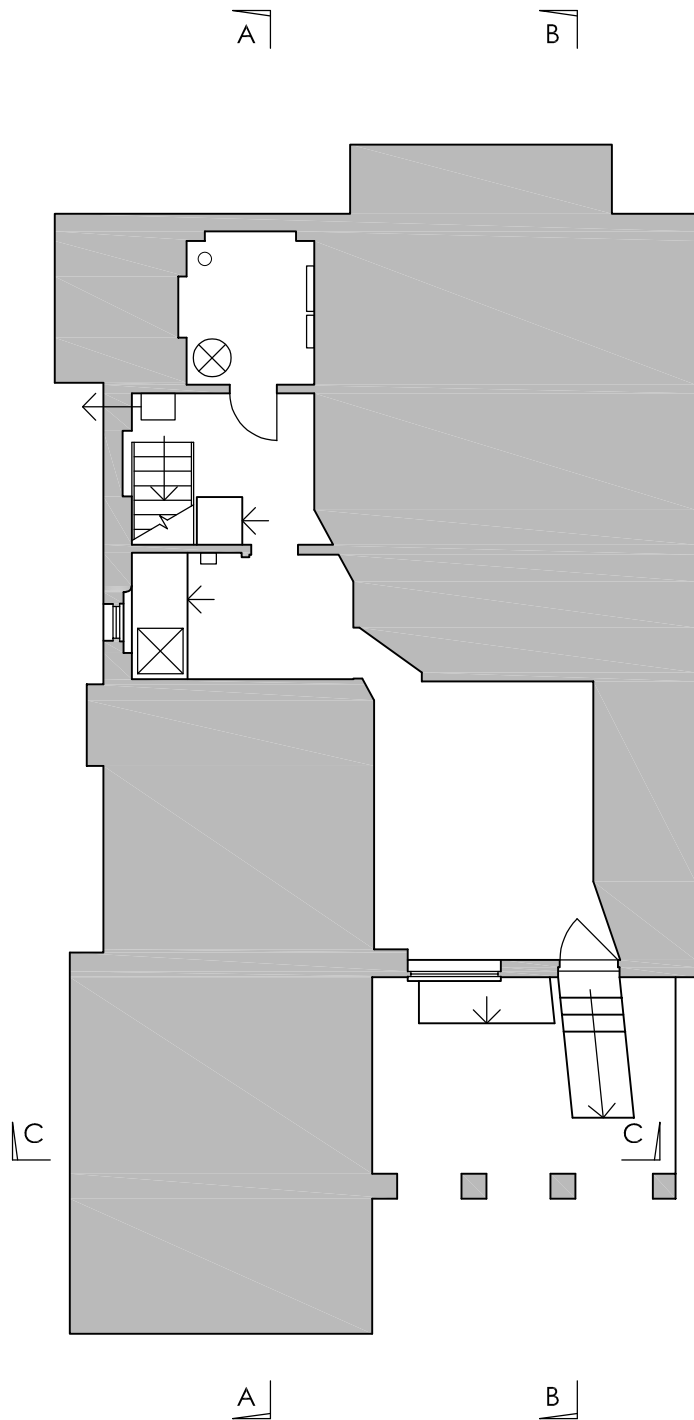


GROUND FLOOR

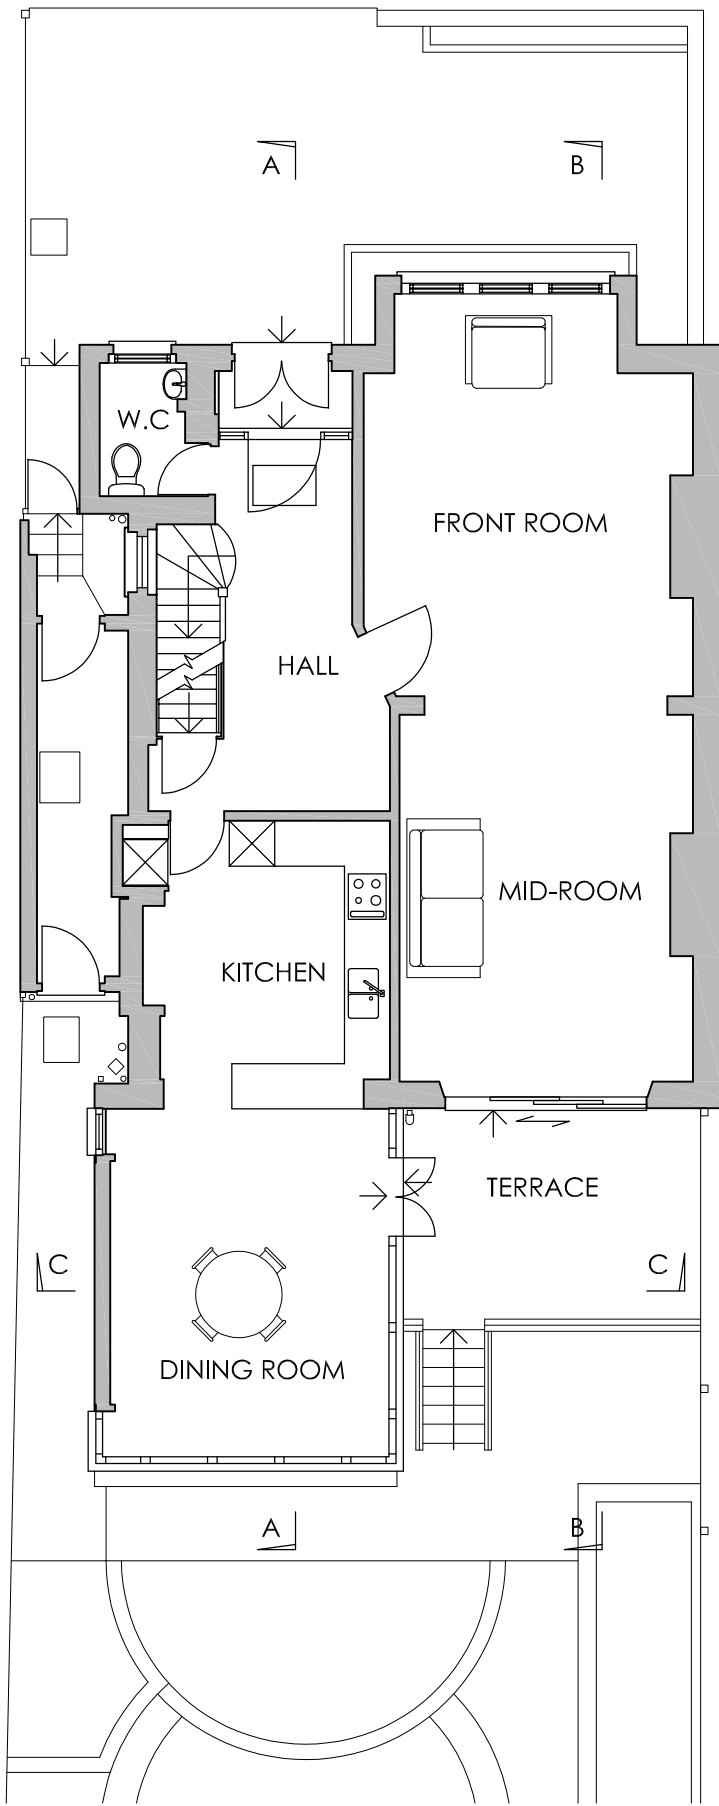


FIRST FLOOR

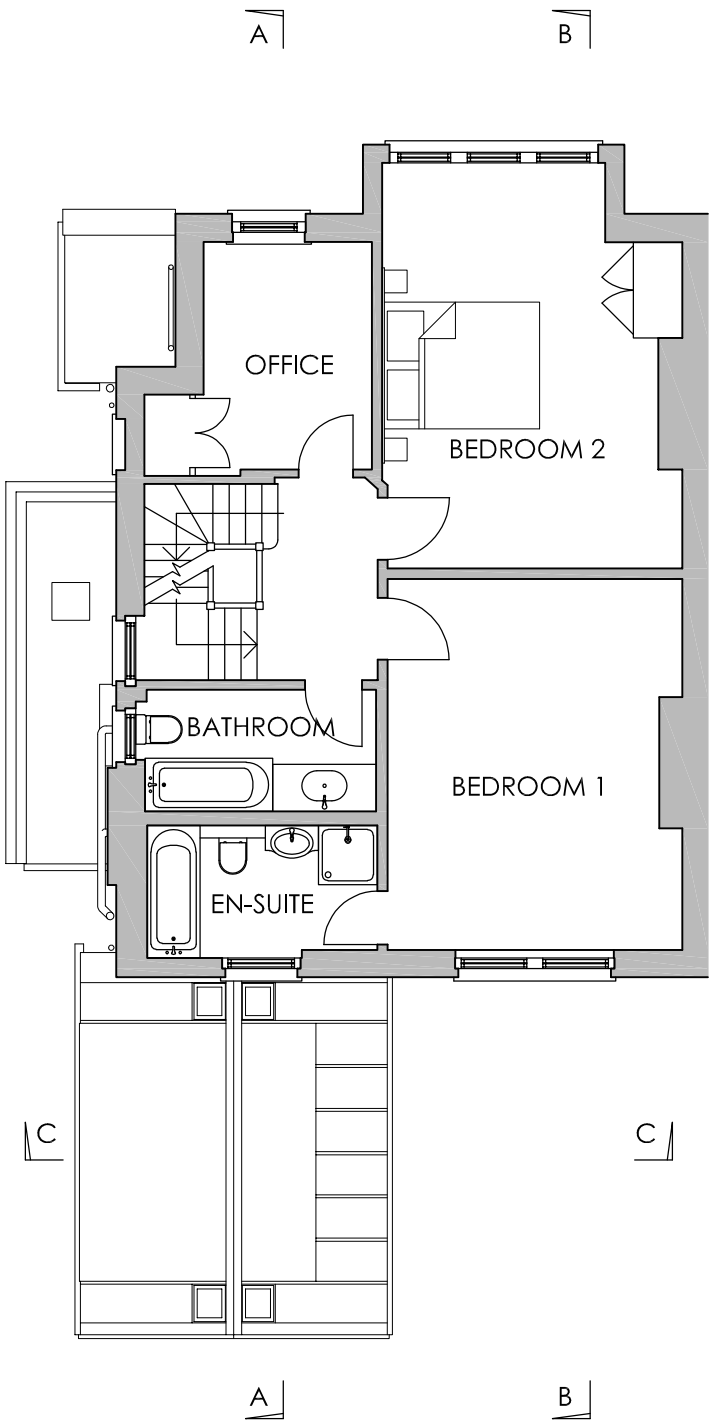



CLIENT: RICHARDSON & TREEN
ADDRESS: 3 BROOKFIELD PARK LONDON NW5 1ES
PROJECT PHASE: PLANNING
DRAWING TITLE: **EXISTING PLANS (BASEMENT, GROUND & FIRST FLOOR)**
DATE & COMMENT: 21.08.2024
SCALE: 1:100 @ A3

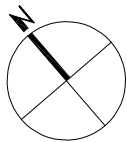

SECOND FLOOR

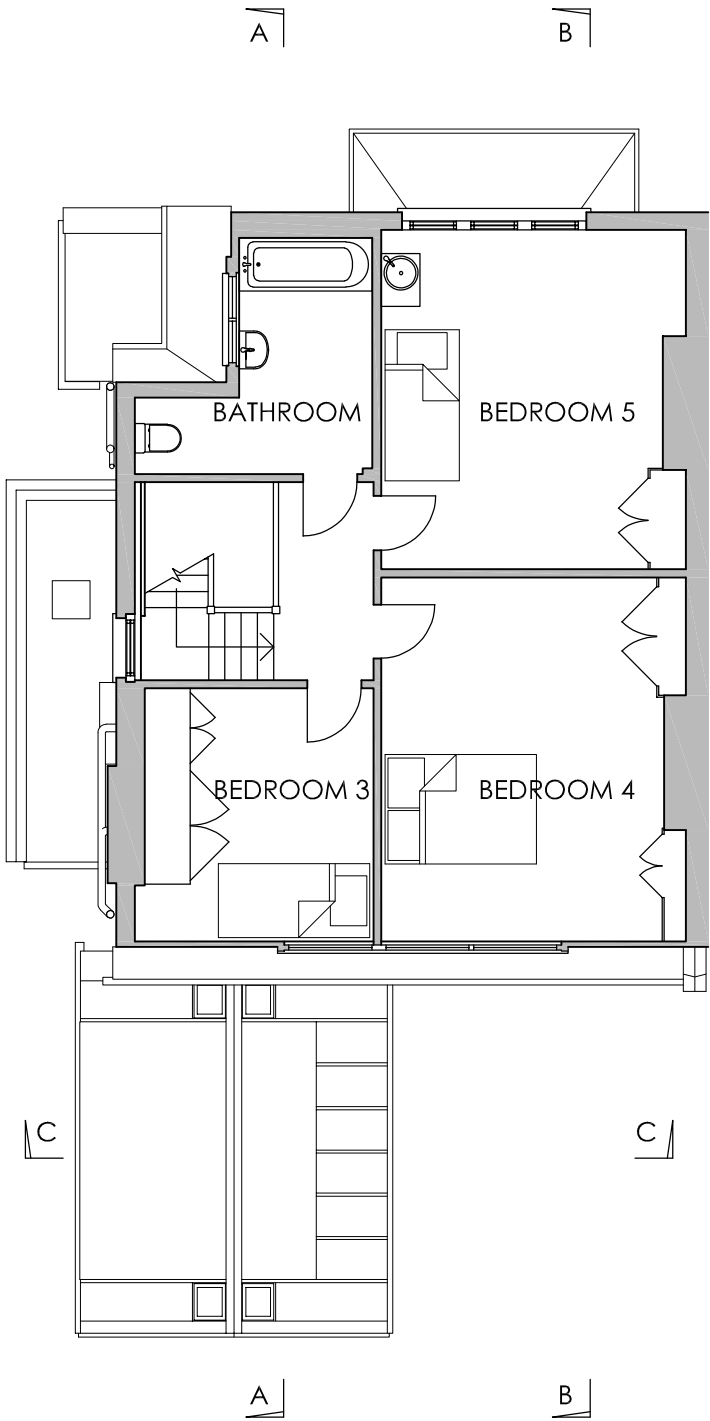

ROOF

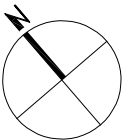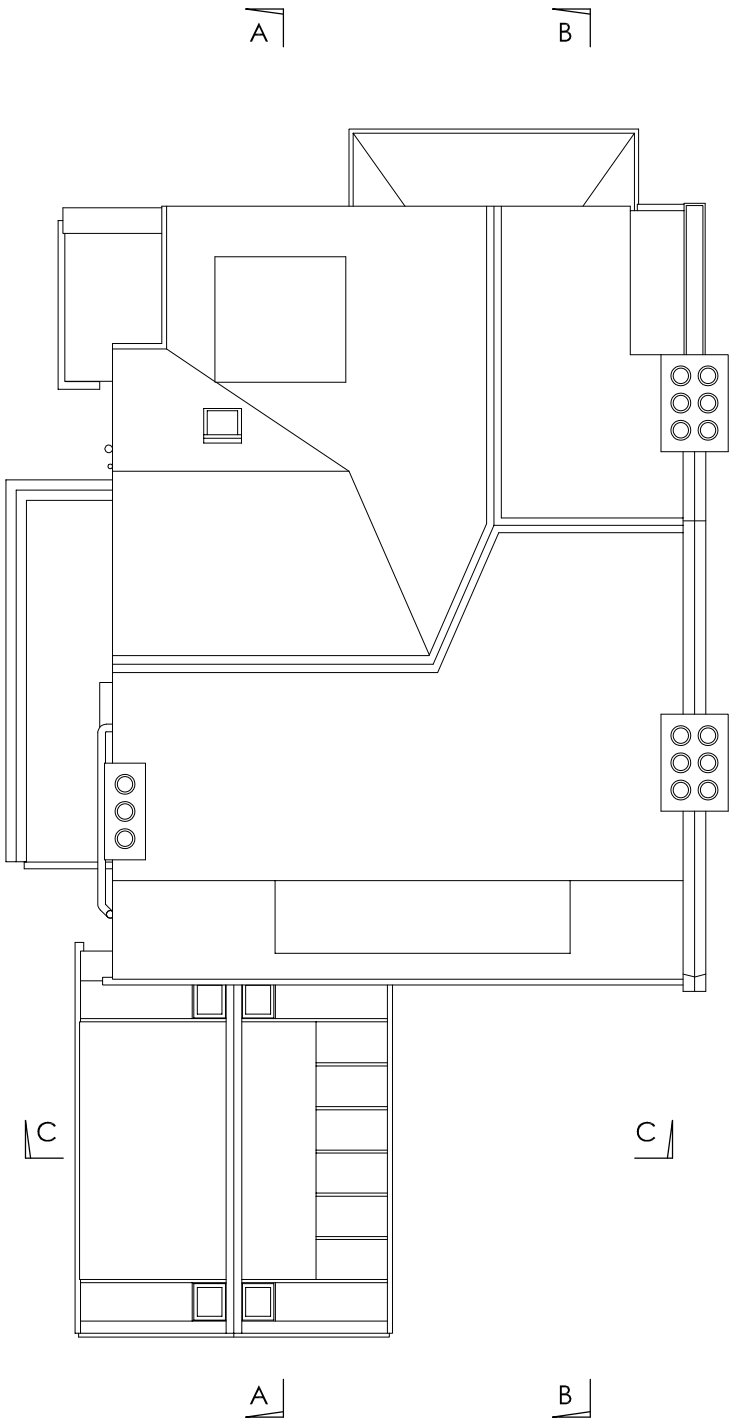



CLIENT: RICHARDSON & TREEN
 ADDRESS: 3 BROOKFIELD PARK LONDON NW5 1ES
 PROJECT PHASE: PLANNING
 DRAWING TITLE: **EXISTING ELEVATION OF FRONT**
 DATE & COMMENT: 21.08.2024
 SCALE: 1:100 @ A3

DRAWING:


CoL-E-03



CLIENT: RICHARDSON & TREEN
 ADDRESS: 3 BROOKFIELD PARK LONDON NW5 1ES
 PROJECT PHASE: PLANNING
 DRAWING TITLE: **EXISTING ELEVATION OF BACK**
 DATE & COMMENT: 21.08.2024
 SCALE: 1:100 @ A3

DRAWING:

CoL-E-04

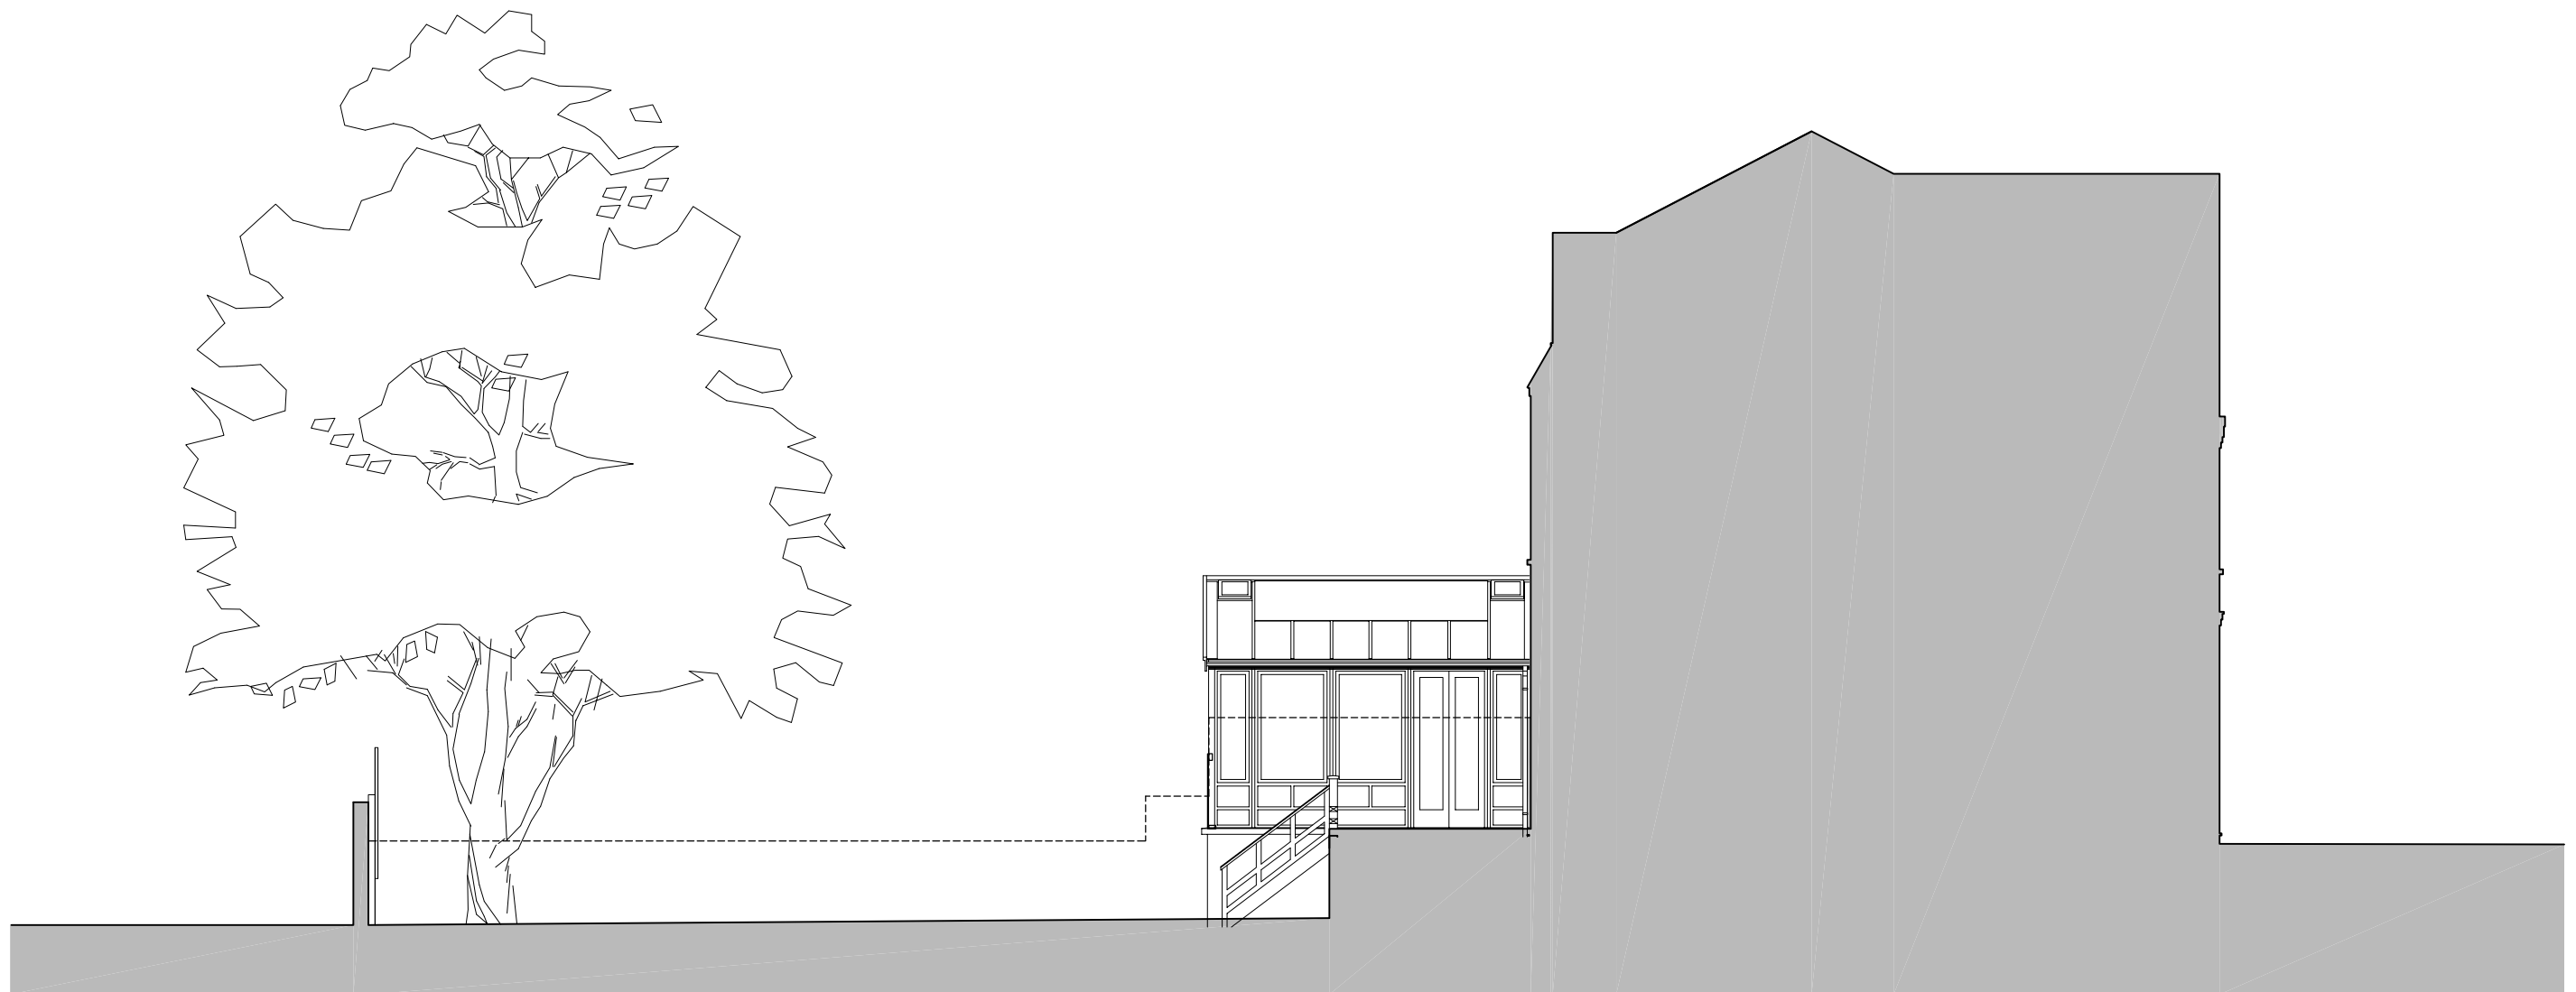

DASHED LINE SHOWS TOP OF EXISTING GARDEN FENCE

CLIENT: RICHARDSON & TREEN
ADDRESS: 3 BROOKFIELD PARK LONDON NW5 1ES
PROJECT PHASE: PLANNING
DRAWING TITLE: **EXISTING ELEVATION OF SOUTH-EAST SIDE**
DATE & COMMENT: 21.08.2024
SCALE: 1:100 @ A3

DRAWING:

CoL-E-05



CLIENT: RICHARDSON & TREEN
ADDRESS: 3 BROOKFIELD PARK LONDON NW5 1ES
PROJECT PHASE: PLANNING
DRAWING TITLE: **EXISTING ELEVATION OF NORTH-WEST SIDE**
DATE & COMMENT: 21.08.2024
SCALE: 1:100 @ A3

DRAWING:

CoL-E-06