




WOLFF ARCHITECTS

London 16 Lambton Place Notting Hill
London W11 2SH
T +44 (0)20 7229 3125

Oxford Chandos Yard 83 Bicester Road
Long Crendon HP18 9EE
T +44 (0)1844 203310

W www.wolffarchitects.co.uk
E info@wolffarchitects.co.uk

This drawing is protected under Copyright and at no time should any portion be reproduced or copied without the permission of the Architect (Design Copyright Act 1968). It must not be used for purposes other than that for which it is provided. It is supplied without liability for any errors or omissions. All dimensions to be checked on site.

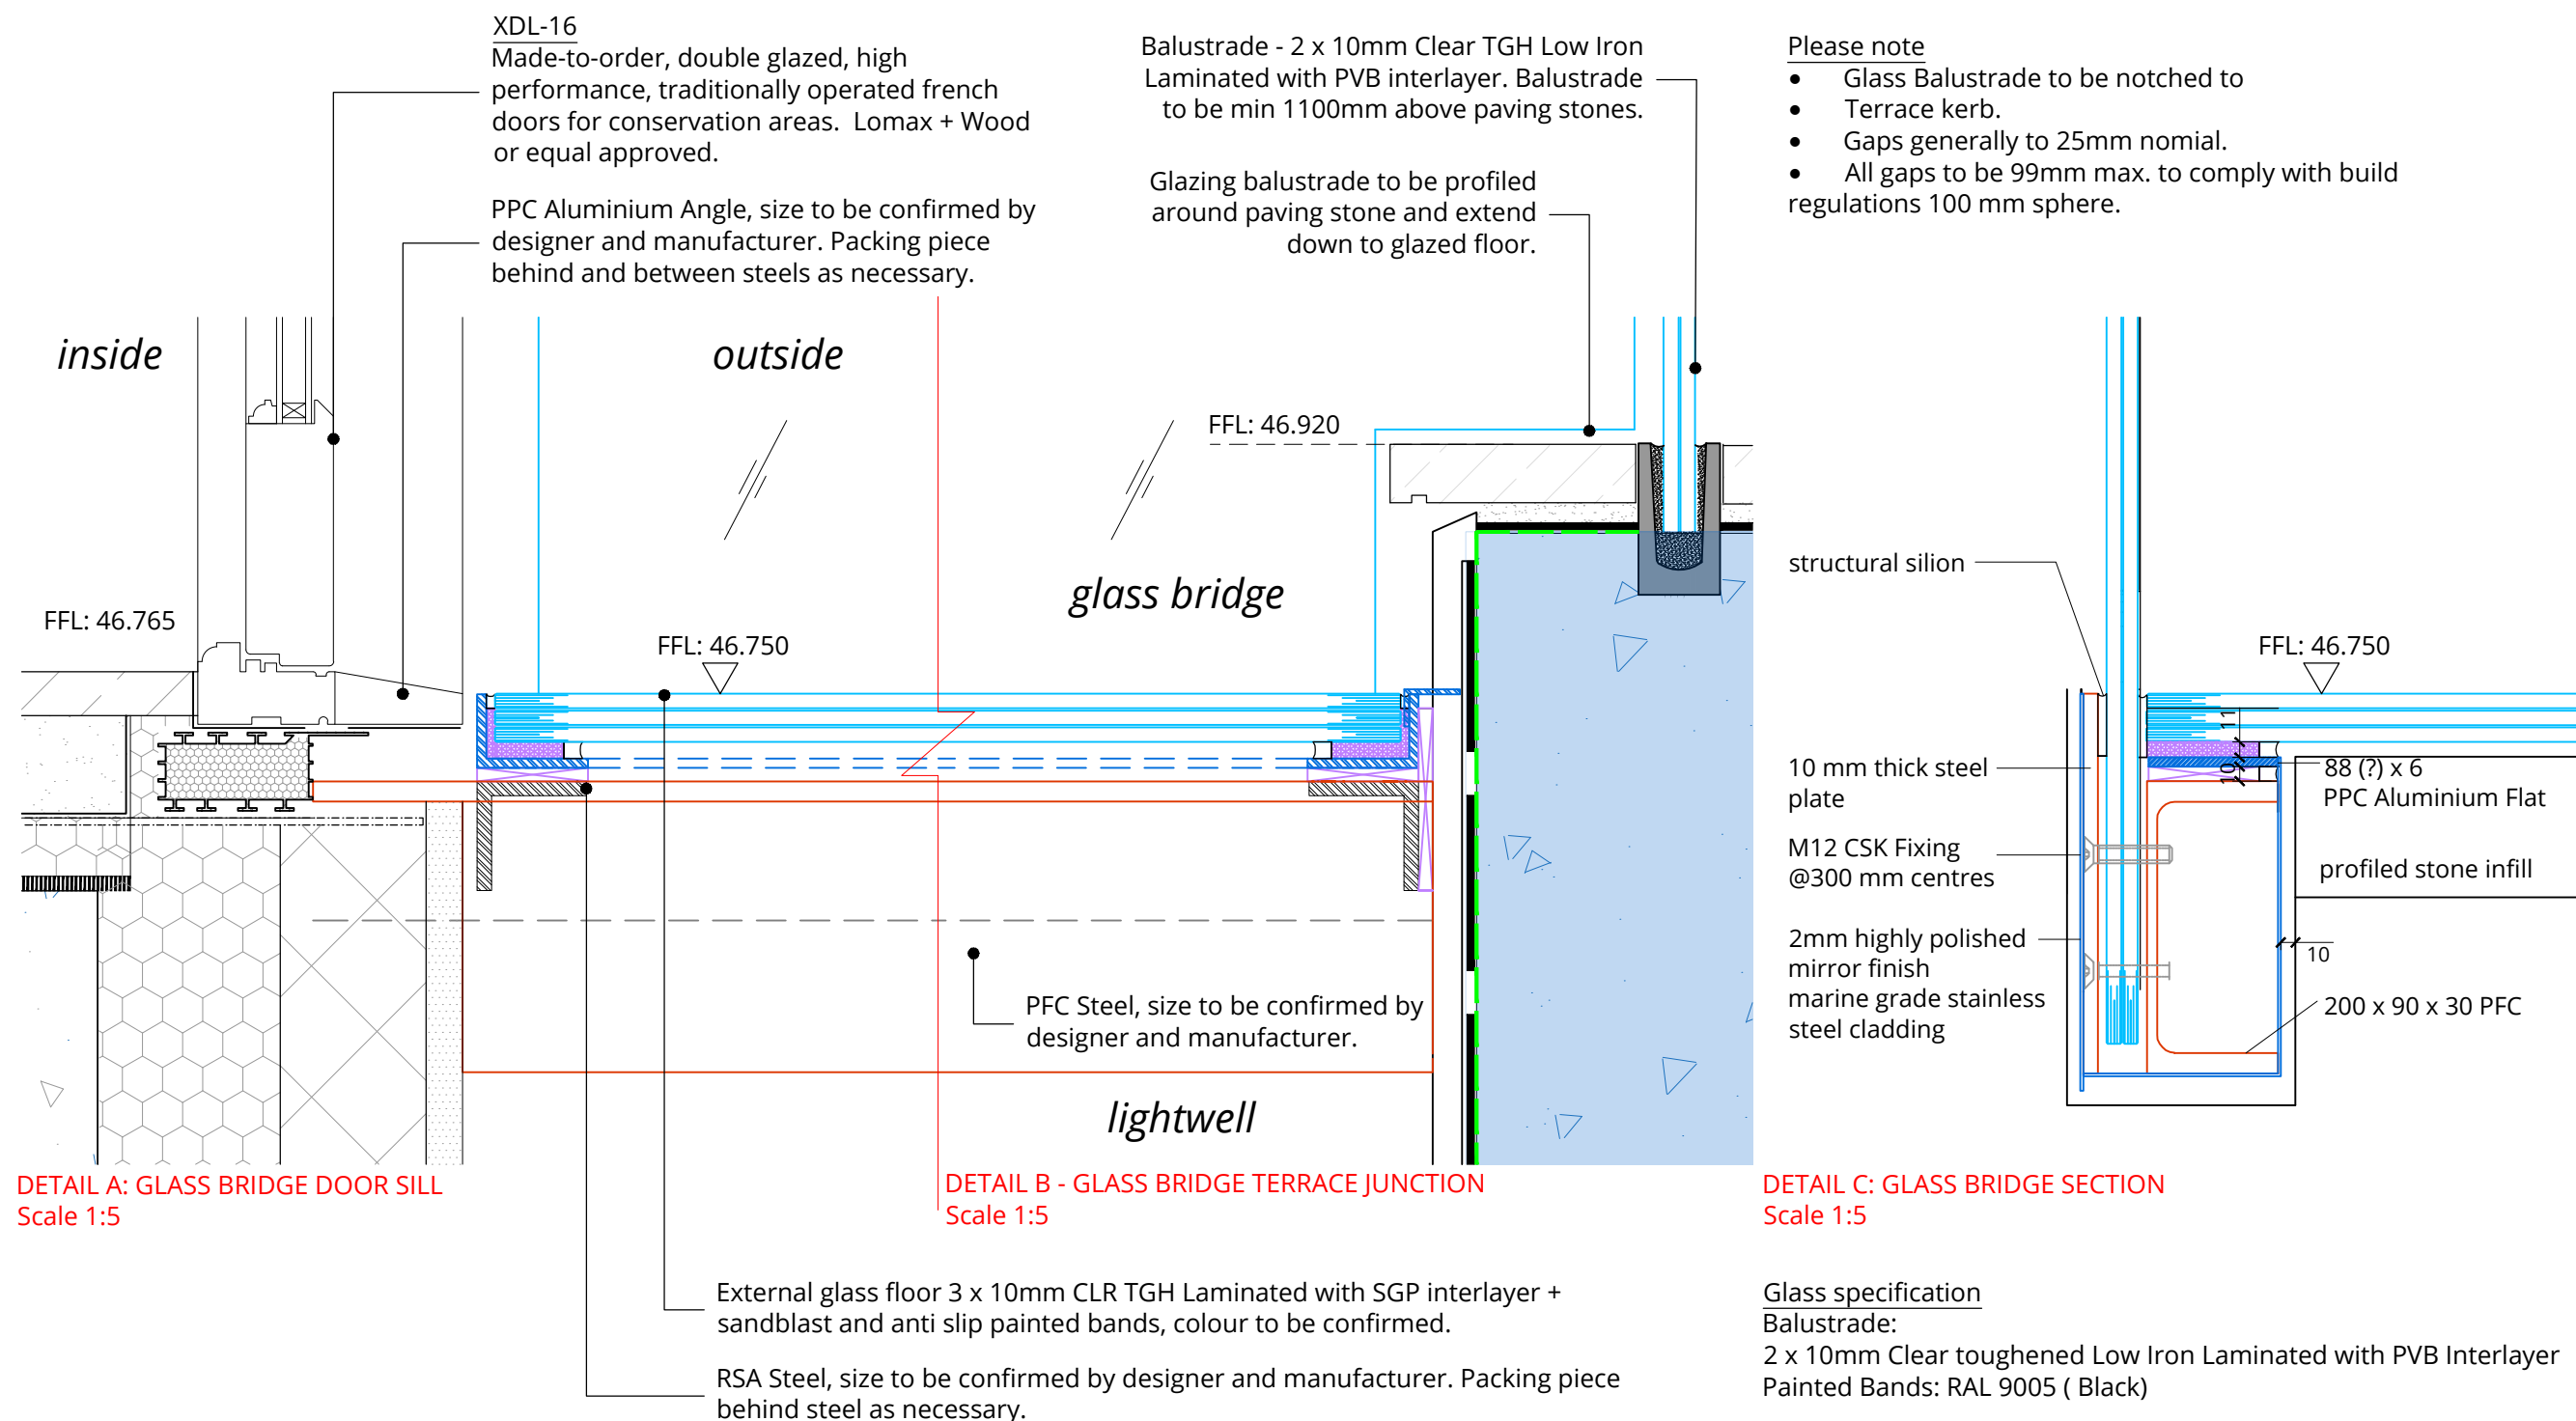

DETAIL A: GLASS BRIDGE DOOR SILL
Scale 1:5

DETAIL B: GLASS BRIDGE TERRACE JUNCTION
Scale 1:5

DETAIL C: GLASS BRIDGE SECTION
Scale 1:5

GENERAL NOTES:

- Do not scale from drawings.
- All works to be in accordance with Local Authority's Bylaws.
- The Contractor shall inform the Building Control Inspector of any work that affects the structure of the building, and any other works which require notification, before the work commences.
- Materials and workmanship are to be to the latest British Standards and European Standards where applicable.
- Where this specification refers to a Standard which has been updated the most recent Standard is to be used.
- All mechanical systems are to be designed and installed in accordance with Building Regulations, the latest relevant British or European Standards, and the manufacturer's instructions.
- The contractor shall check all dimensions on site and report any errors. He is to check any discrepancies and report back to the Architect.

D E T A I L N O . 2 1

G L A S S B R I D G E & B A L U S T R A D E D E T A I L

Glass specification

Balustrade:

2 x 10mm Clear toughened Low Iron Laminated with PVB Interlayer
Painted Bands: RAL 9005 (Black)

0	First issue.	01.07.24
Rev.	Description	Date

Project Title
42 Elsworth Road
London NW3 3DL

Drawing Title
Proposed DETAILS - D21
Glass Bridge & Balustrade

Status
CONSTRUCTION

Drawn by AV	Checked by	Scale 1:5 @ A3
Project No. 2164	Work Stage CN	Dwg. No. Rev. 721 - 0