




Timber Top Hung sliding sash
(double-glazed): W1-27, W40-43,
W46-47, W50-83, W94, W97-117
1:20 Scale

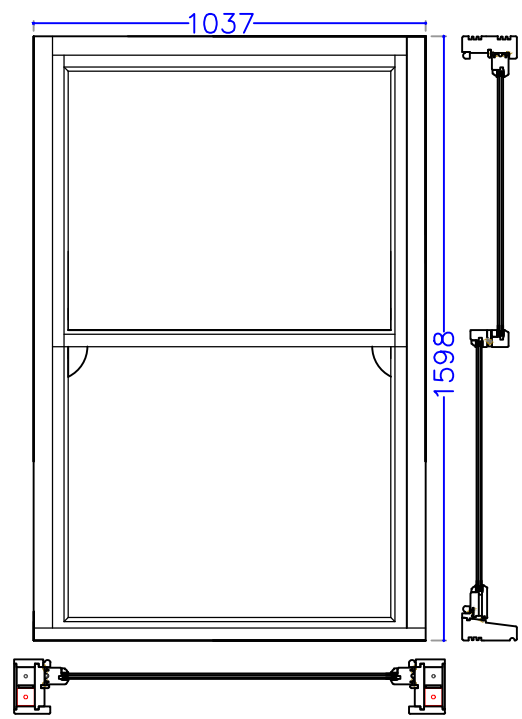


Timber Top Hung sliding sash
(double-glazed): W28-29, W30-39,
W44-45, W48-49, W84-92 1:20
Scale

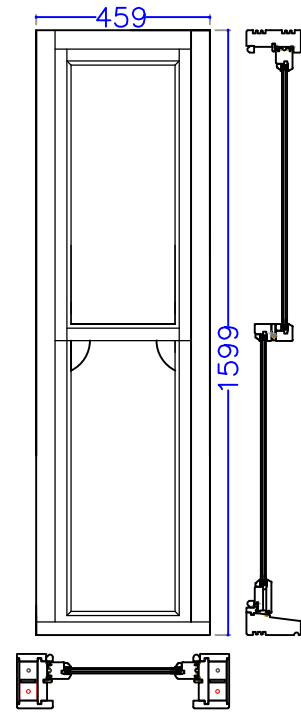


Timber Top Hung sliding sash
(double-glazed): W30 1:20 Scale

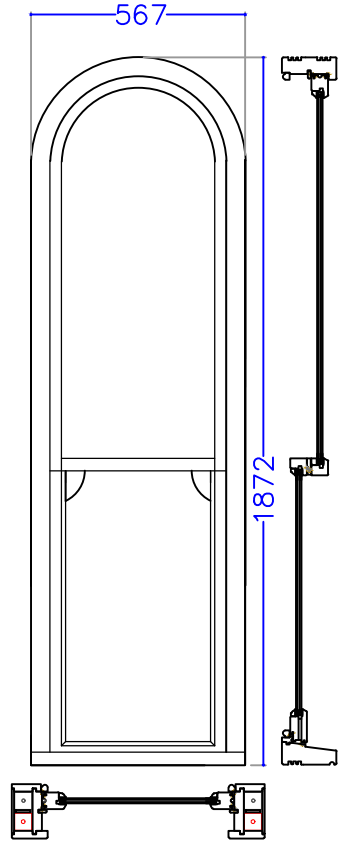


Timber Top Hung sliding sash
(double-glazed): W95-96 1:20
Scale

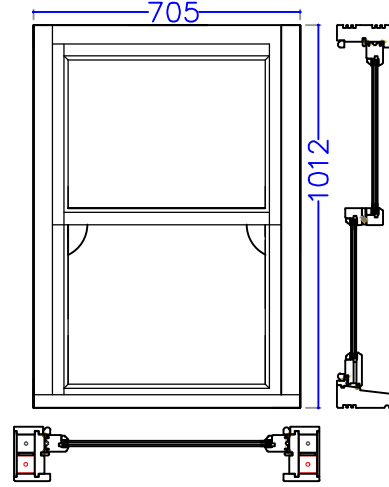


Aluminium Door: D5 1:20 Scale

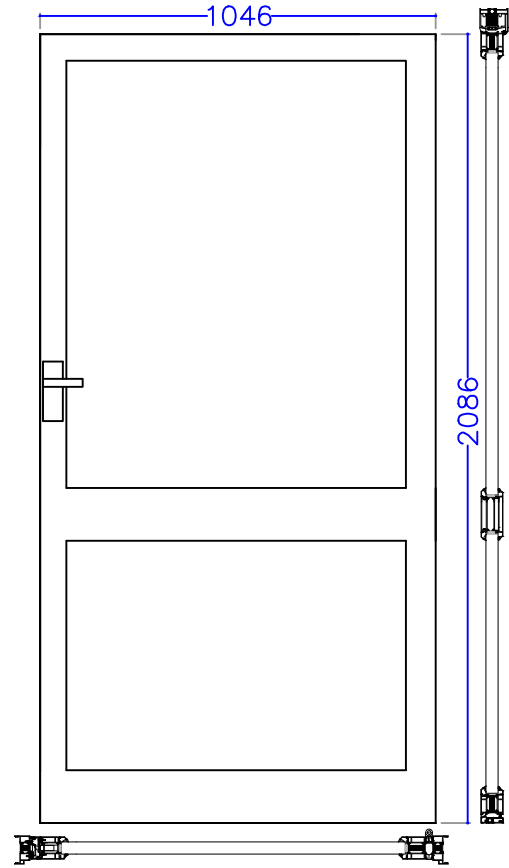



Aluminium Door and Fanlight: D2-3
1:20 Scale

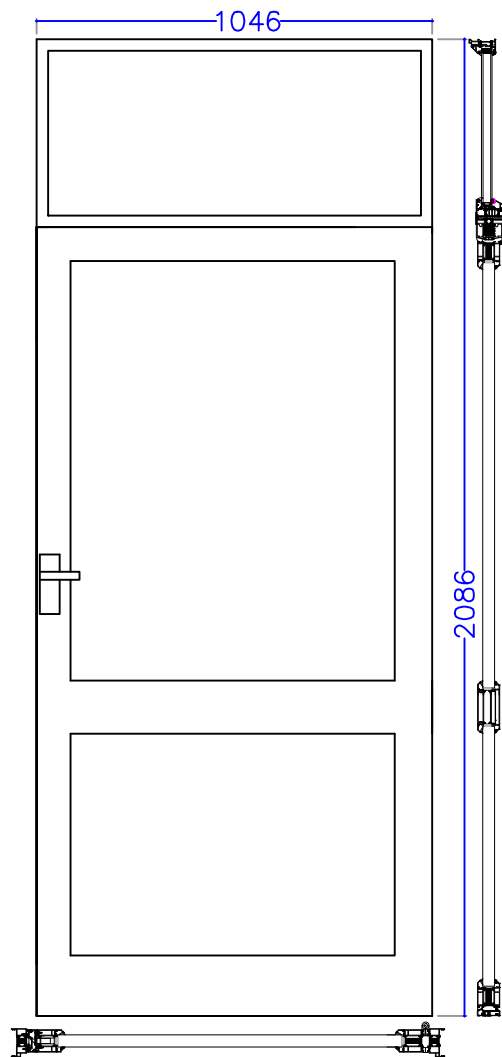

Aluminium Door and surrounding
Windows: D1 1:20 Scale

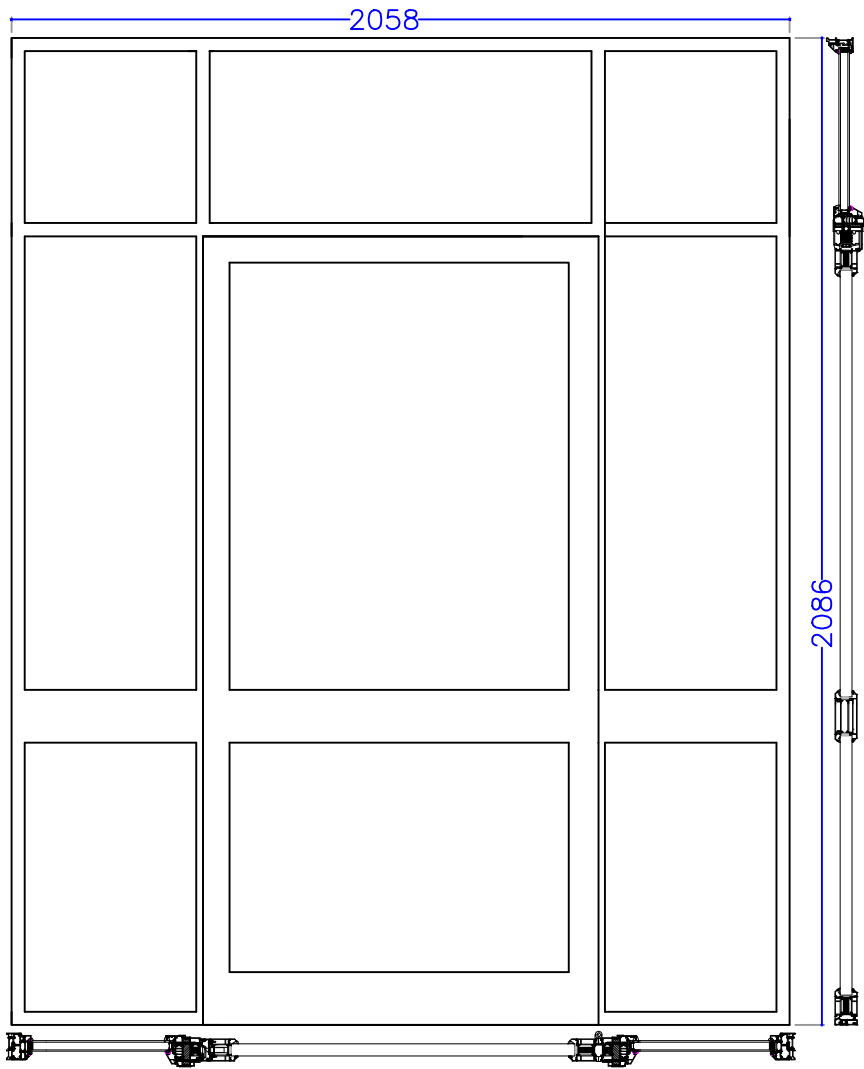

Aluminium Door and surrounding
Windows: D4 1:20 Scale

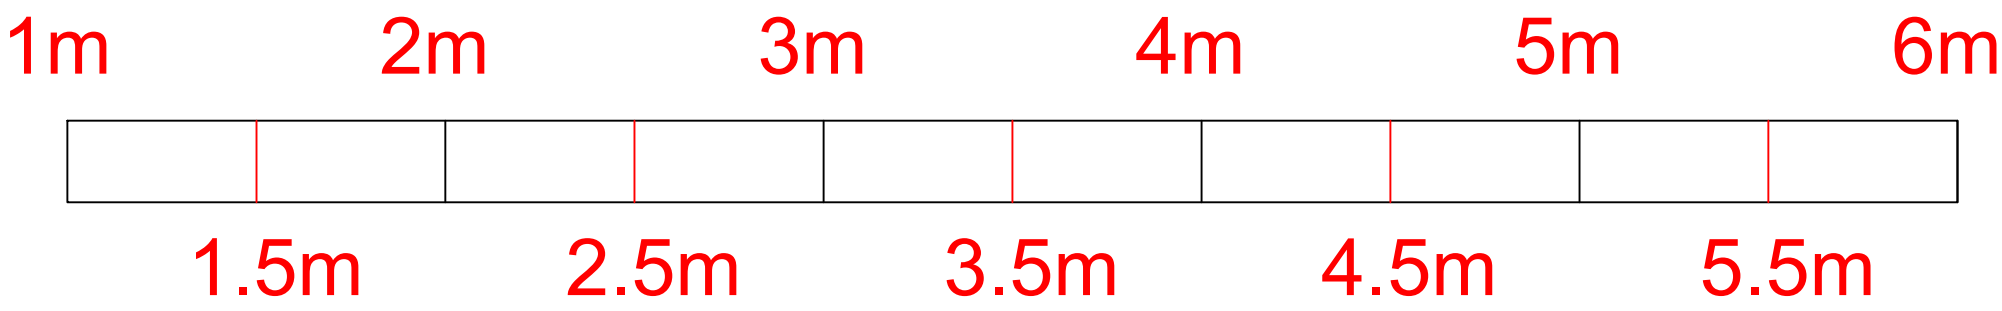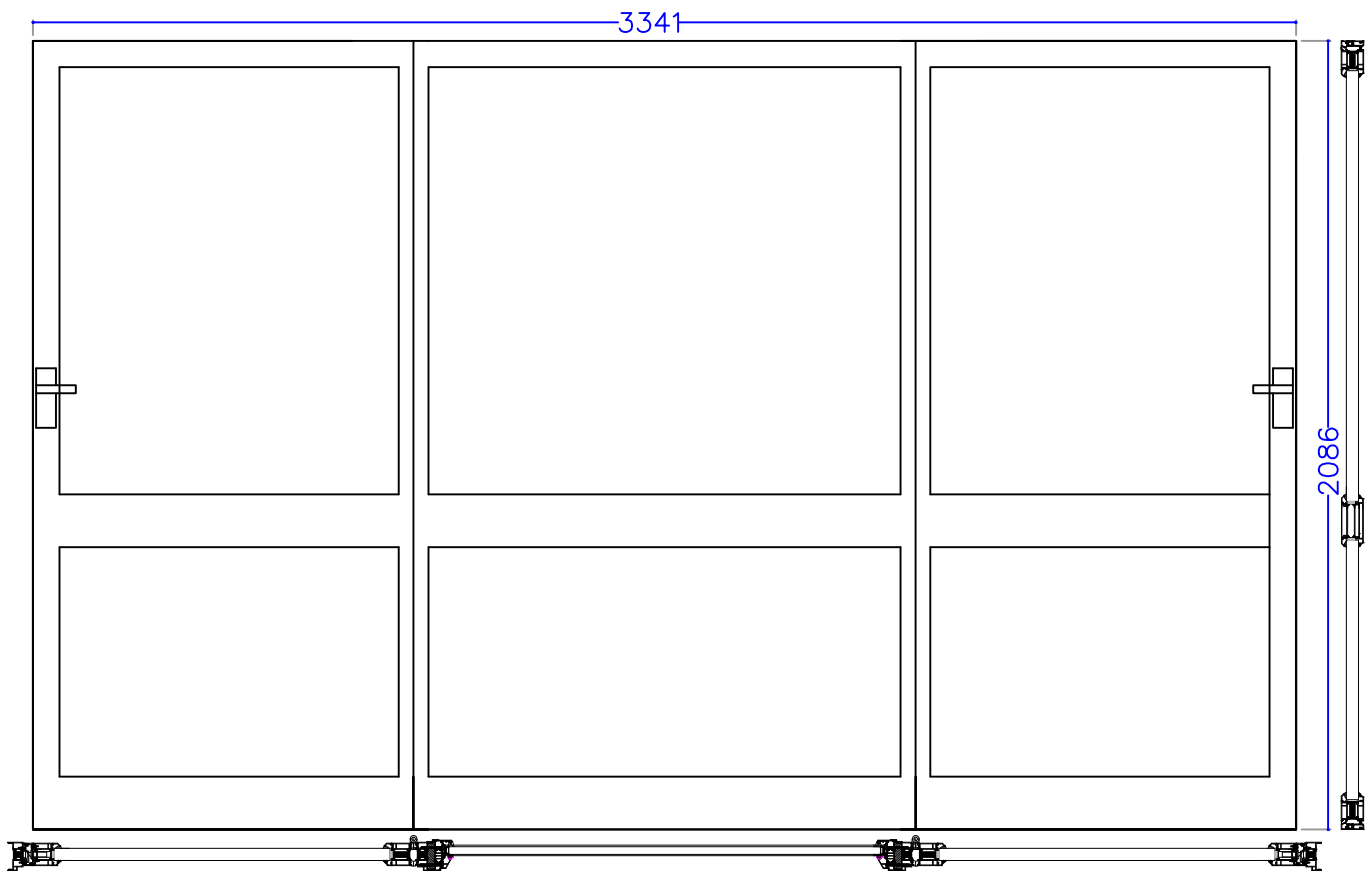

Scale: 1:20

Project:	Cambria House	Revisions		
		No	Revision	Dates
Drawing:	Window and Door Planning - Proposed			
Project Number:	3898			
Drawing Number:	9	Notes		
Scale:	1:20	Dimensions all to match existing, window scale and opening method to match existing, glazing bars and horn (if applicable) to match existing.		