




Timber Top Hung sliding sash:  
W1-27, W40-43, W46-47, W50-83,  
W94, W97-117 1:20 Scale

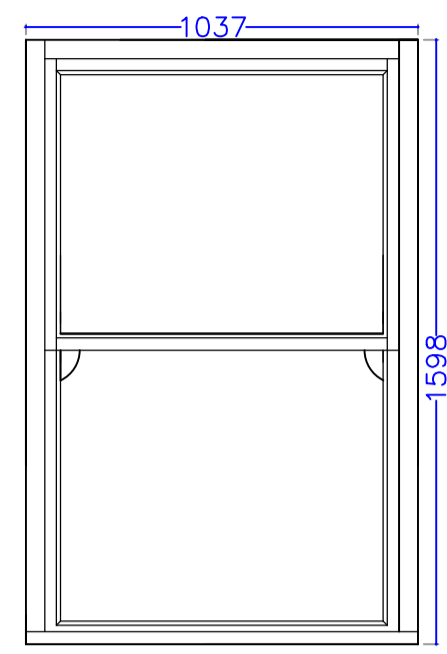


Timber Top Hung sliding sash:  
W28-29, W30-39, W44-45,  
W48-49, W84-92 1:20 Scale

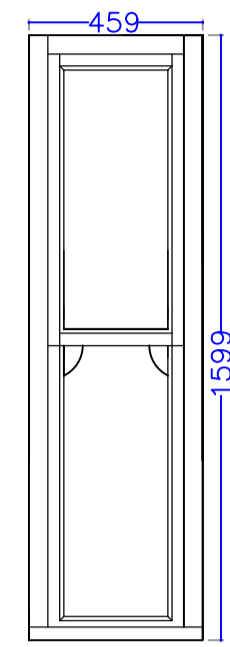


Timber Top Hung sliding sash: W30  
1:20 Scale

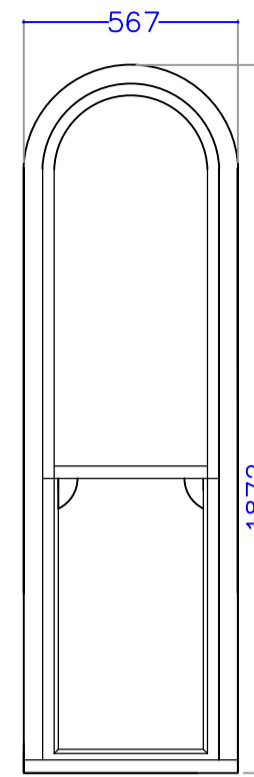


Timber Top Hung sliding sash:  
W95-96 1:20 Scale

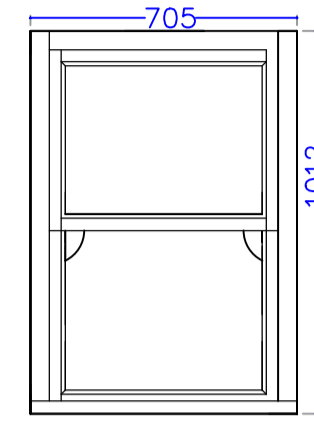


Aluminium Door: D5 1:20 Scale

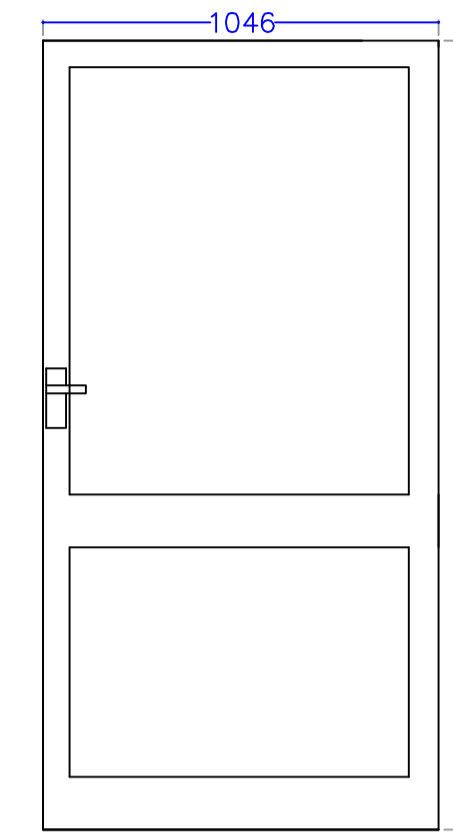



Aluminium Door and Fanlight: D2-3  
1:20 Scale

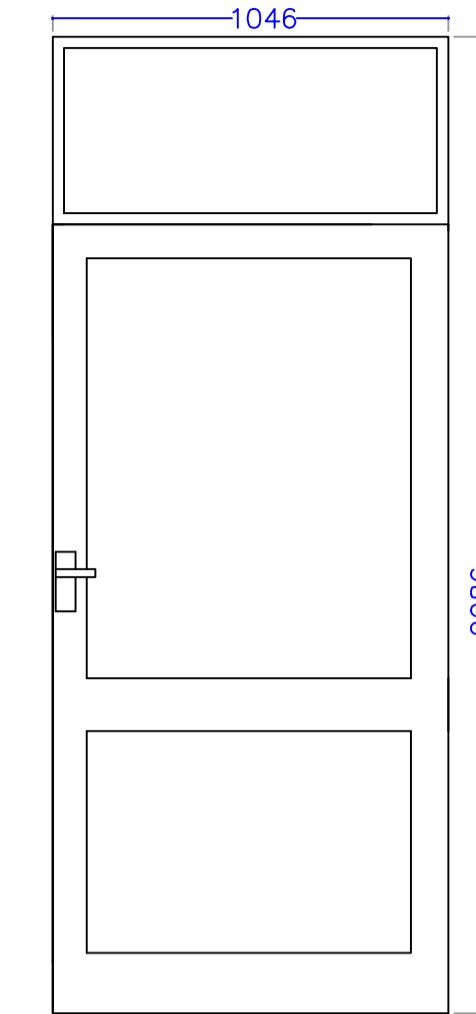

Aluminium Door and surrounding  
Windows: D1 1:20 Scale

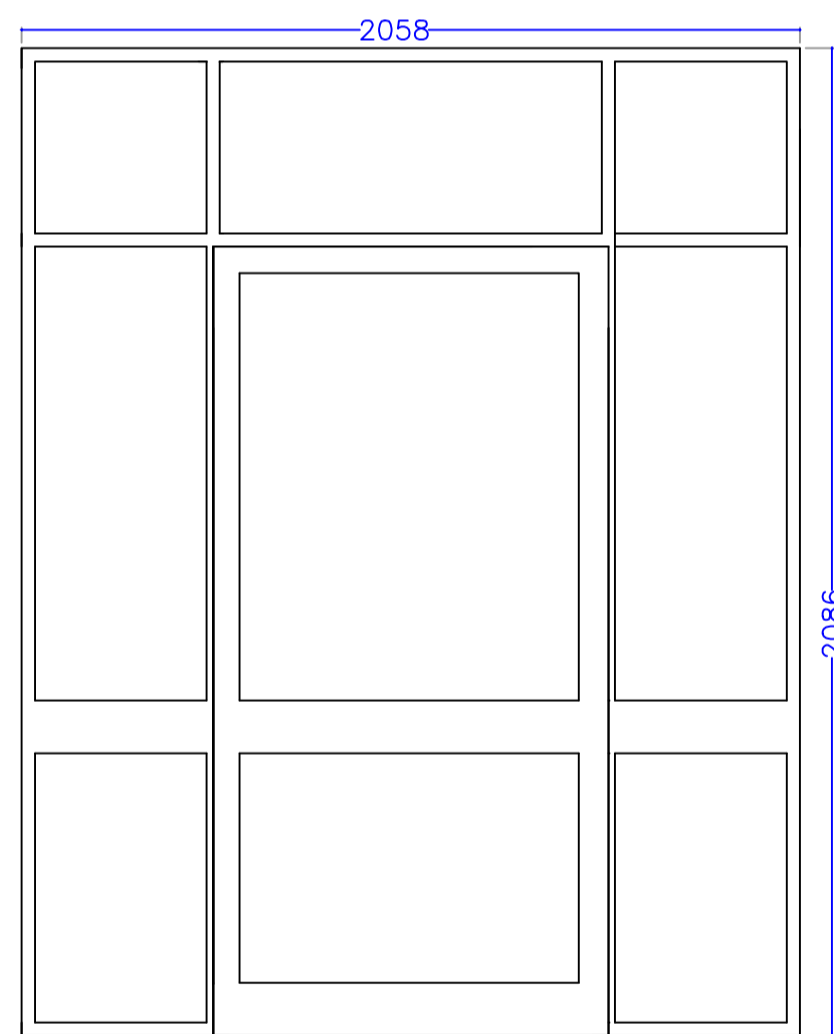

Aluminium Door and surrounding  
Windows: D4 1:20 Scale

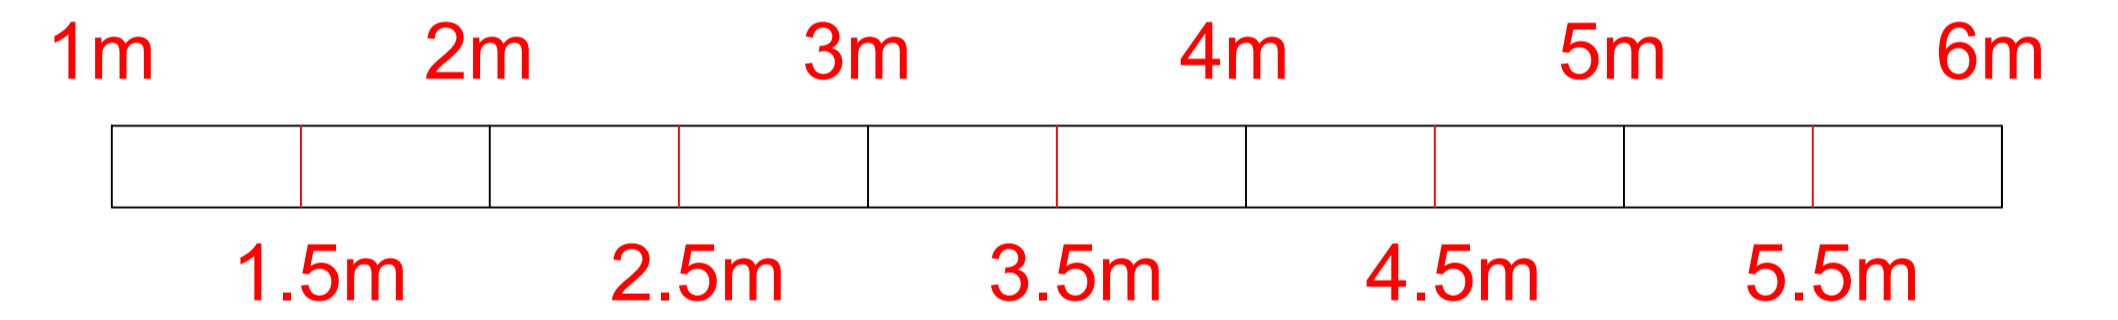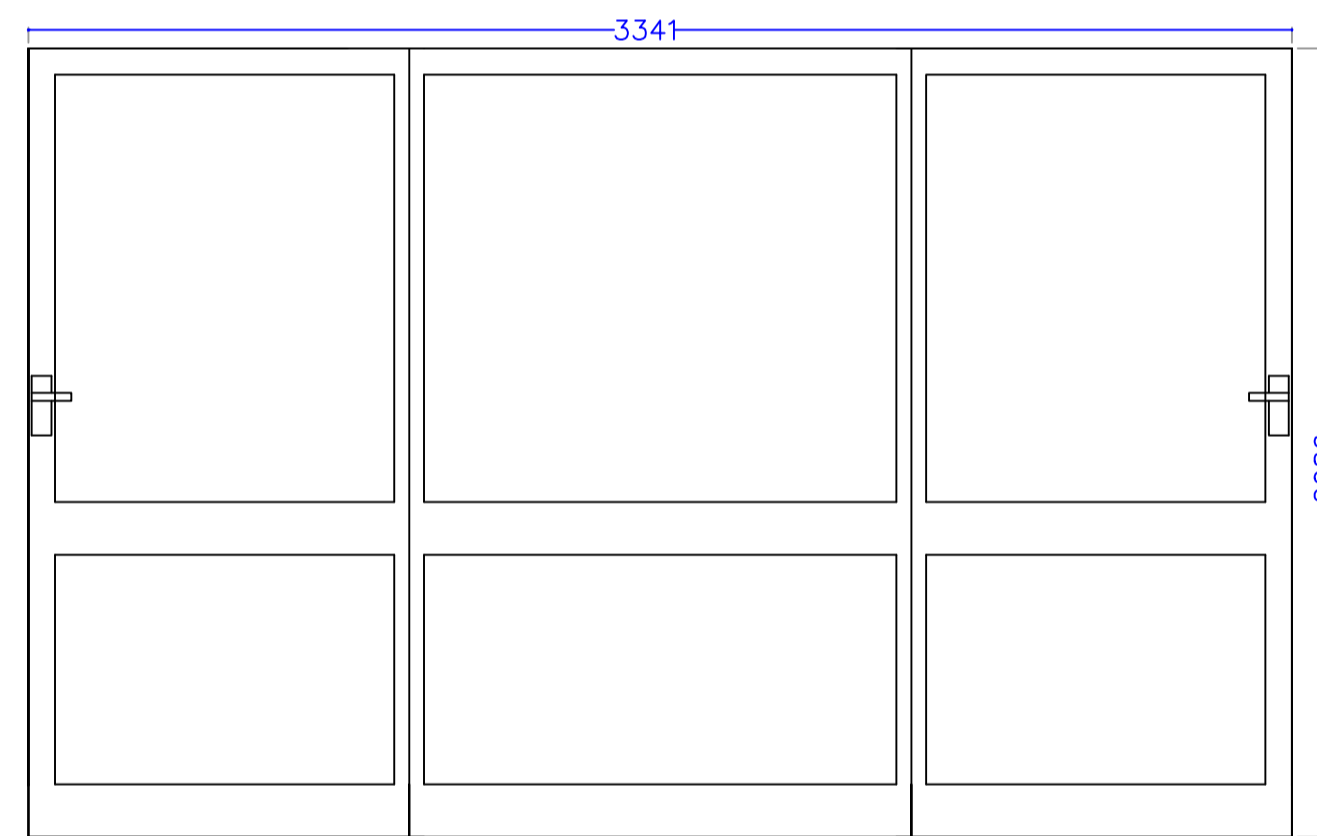

Scale: 1:20

Project:	Cambria House	Revisions		
		No	Revision	Dates
Drawing:	Window and Door Planning - Existing			
Project Number:	3898			
Drawing Number:	8	Notes		
Scale:	1:20			