




ELEVATION 1 SCALE 1:100

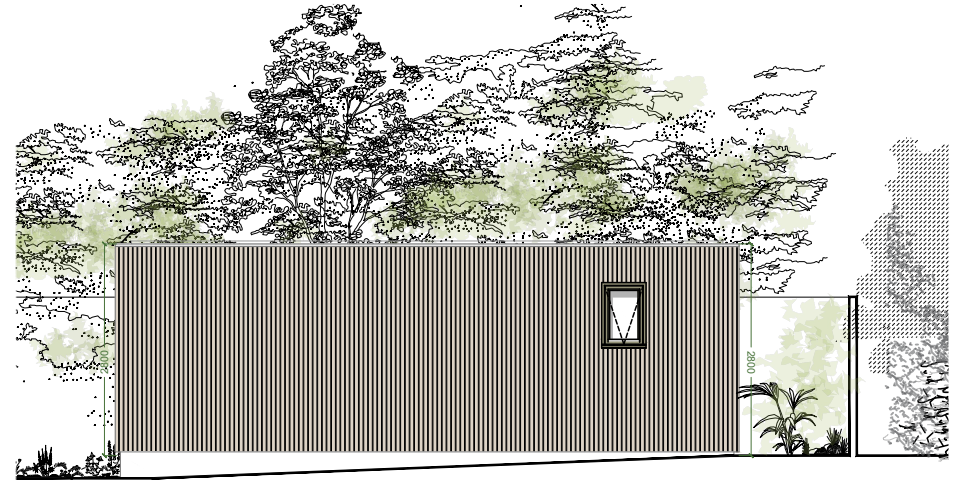

ELEVATION 2 SCALE 1:100

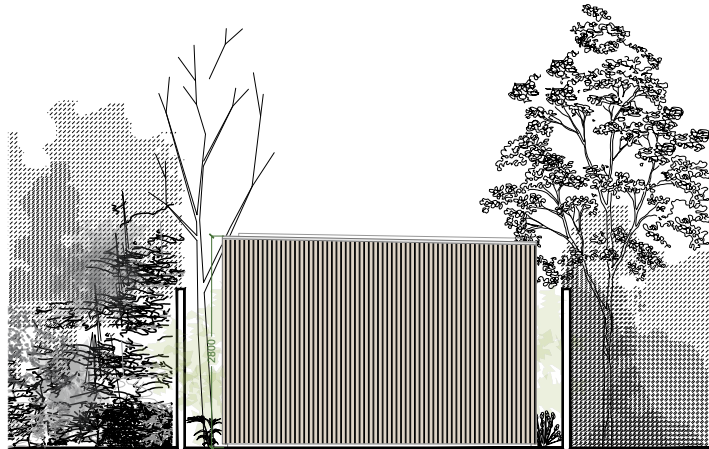


ELEVATION 3 SCALE 1:100

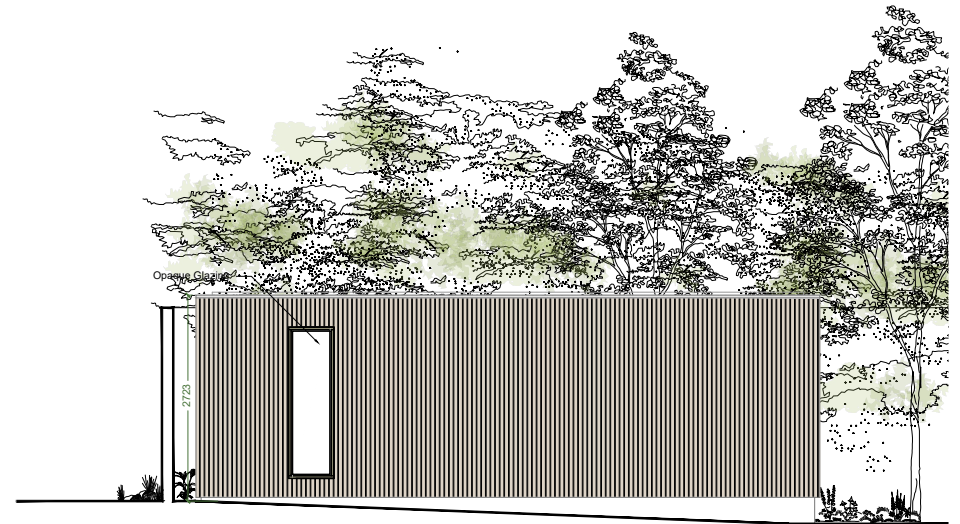

ELEVATION 4 SCALE 1:100

PROPOSED ELEVATIONS SCALE 1:100

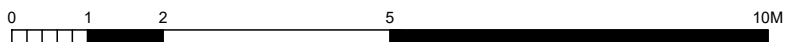

DRAWING PROPOSED ELEVATIONS	NOTES REV A: Kitchenette positioning has been changed. Rear window has been moved to side elevation 2 REV B: Side windows from previous elevation 2 and 4 have been swapped	DRAWN BY MM	CHECKED BY AIT	SCALE 1/100 @ A4	DATE 04.09.2024
		DRAWING NUMBER 2414.PL.03.B			REVISION C

PROJECT JAMES PEARSON	SITE ADDRESS 13A OVAL ROAD, LONDON NW1 7EA
STAGE PLANNING	

ecospace
architecture, naturally

5A/6A ILIFFE YARD
LONDON SE17 3QA
T: 020 7703 4004
F: 020 7708 4750
E: info@ecospacestudios.com