



PROPOSED GROUND FLOOR

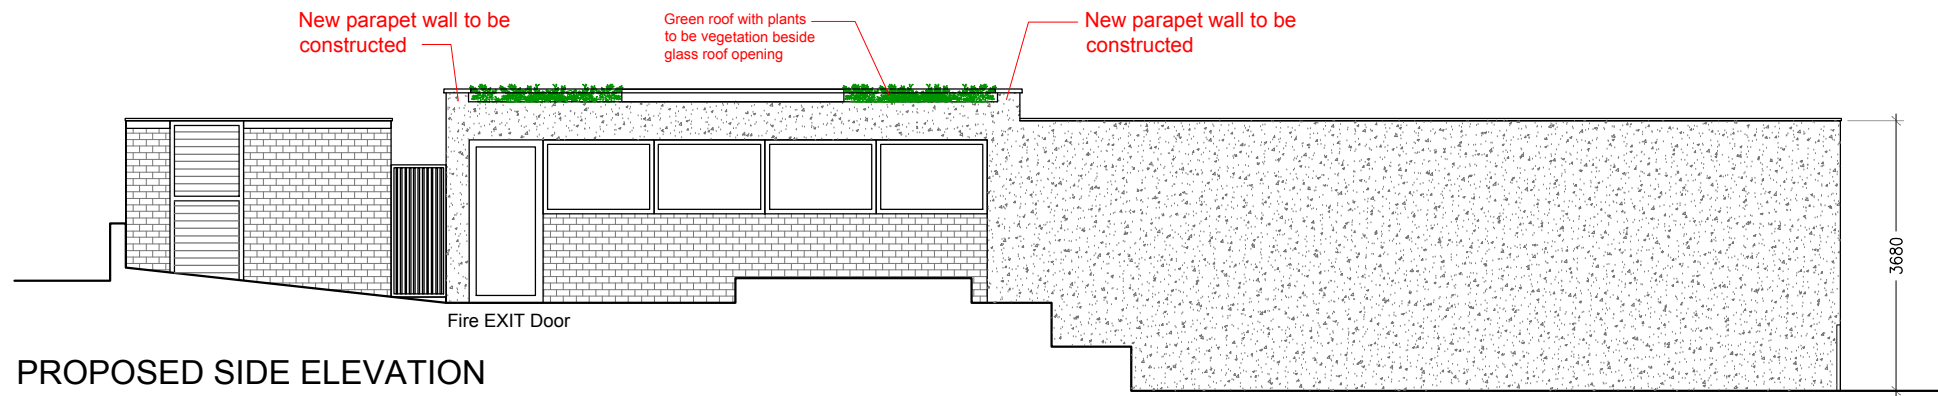

PROPOSED SIDE ELEVATION

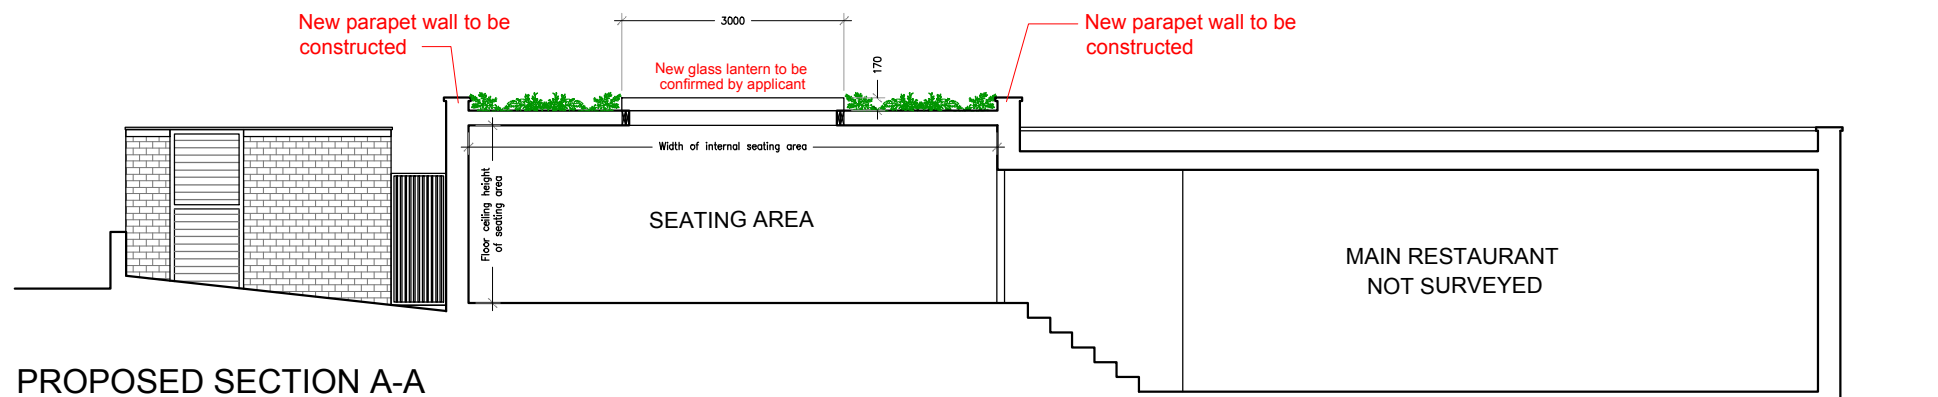


PROPOSED SECTION A-A


GENERAL NOTES

Details dimensions and levels to be checked on site by builder prior to commencement of works. Any works commenced prior to all necessary local authority approvals are entirely at the risk of the owner & builder.

Structural details are subject to exposure of existing construction and verification by L.A Surveyor and any necessary revised details are to be agreed with the L.A Surveyor prior to carrying out the affected works.

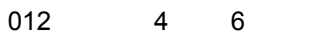

1:200

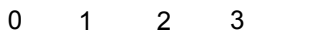

1:100



1:50

REV	DESCRIPTION	DATE



**M + Architecture Planning Ltd**  
 Steward House  
 14 Commercial Way  
 Woking, GU21 6ET  
 T - +44 7864878349  
 E - info@ma-planning.co.uk  
 W - www.ma-planning.co.uk

SITE ADDRESS  
 Bonzai London  
 7 Stanhope Parade  
 London NW1 3RD

PROJECT TITLE  
 External Alterations

DRAWING TITLE/NO: 202401\_3  
 Proposed plans and Elevations

SCALE: 1:100 @ A3

DATE: 28/02/2024

REV: C - For Planning Approval

DRAWN BY: Murat Surucu