



1

Pre-Existing Section A-A (no18)

(01)09


Scale: 1:100

2

Pre-Existing Section B-B (no20)

(01)09

Scale: 1:100

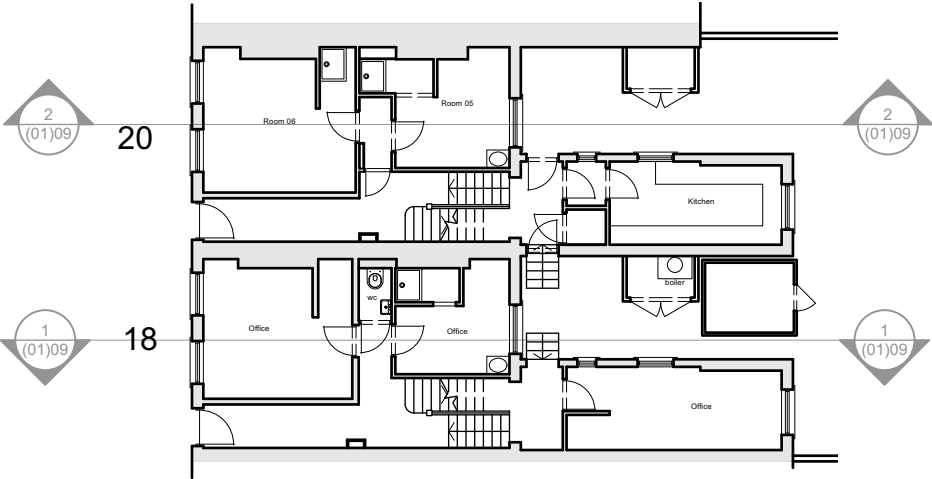

Key to sections



Kelley House
18-20 Royal College Street
NW1

Pre-Existing Sections AA & B-B

ROGER MEARS ARCHITECTS LLP
Union Chapel, Compton Avenue London N1 2XD

rma@rmears.co.uk tel 020 7359 8222
www.rmears.co.uk © Roger Mears Architects LLP

Date Sep 2024	Scale 1:100@A3		
Job No. 2245	Dwg No. (01)09	Rev	