

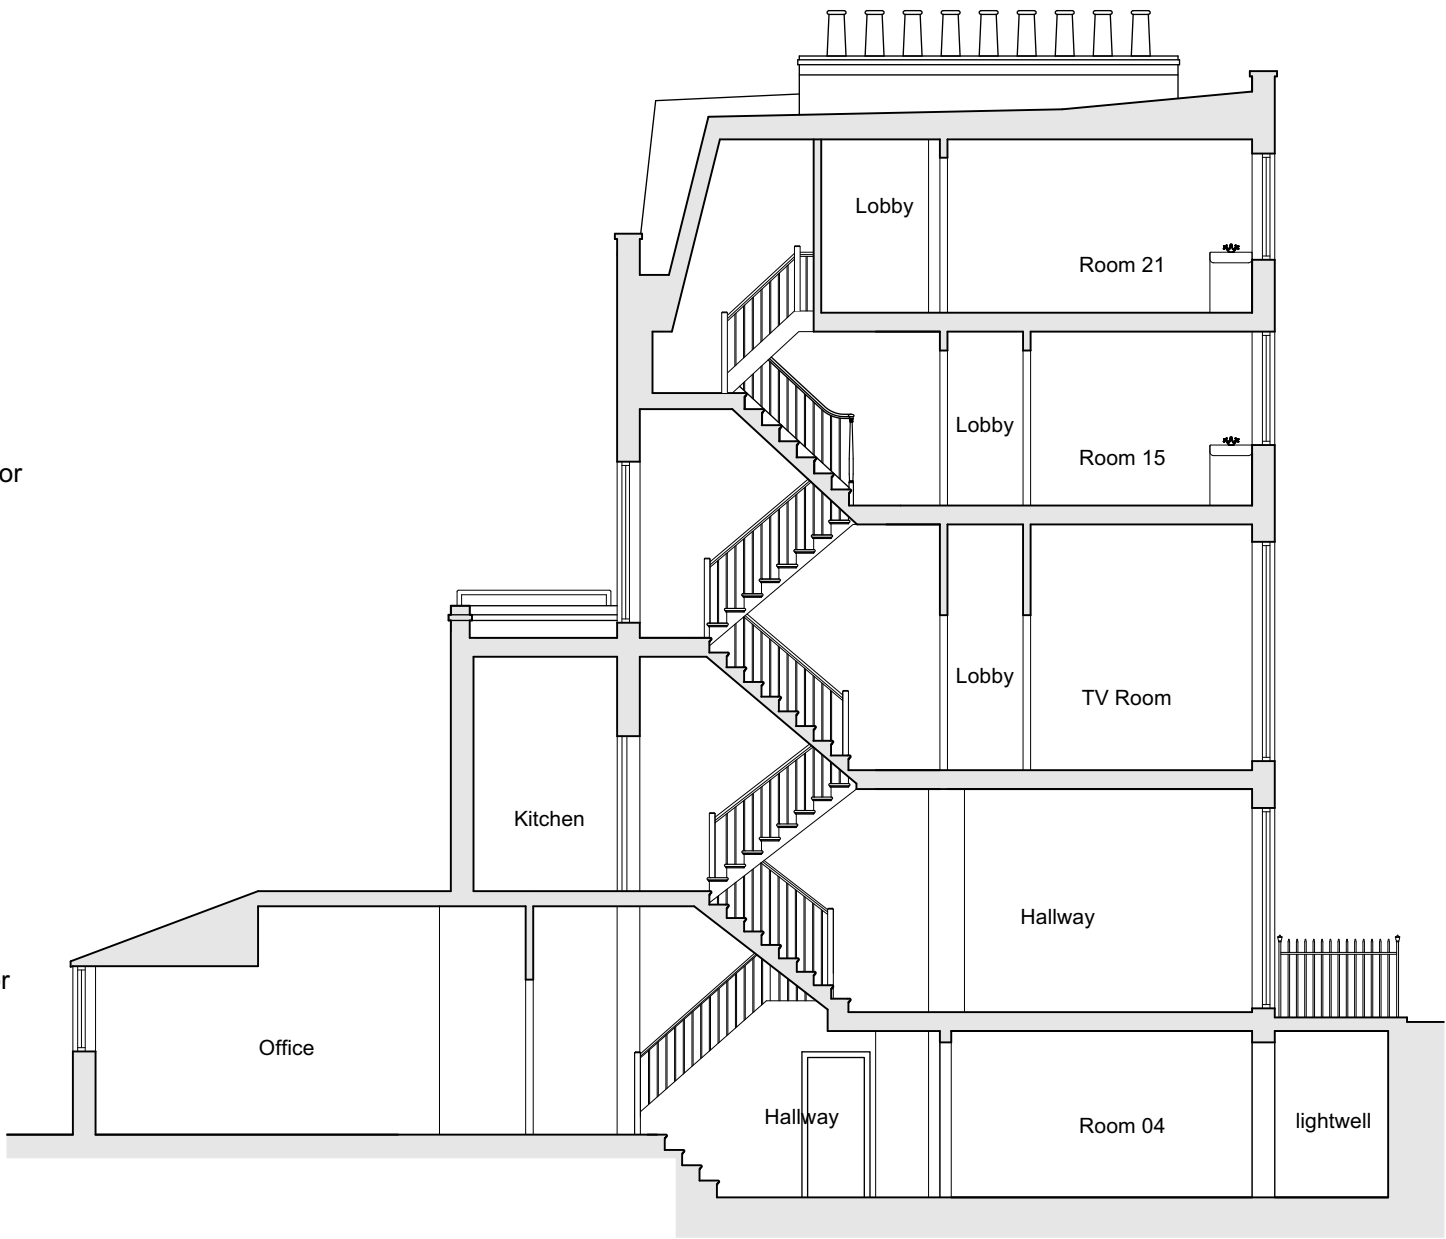


Notes

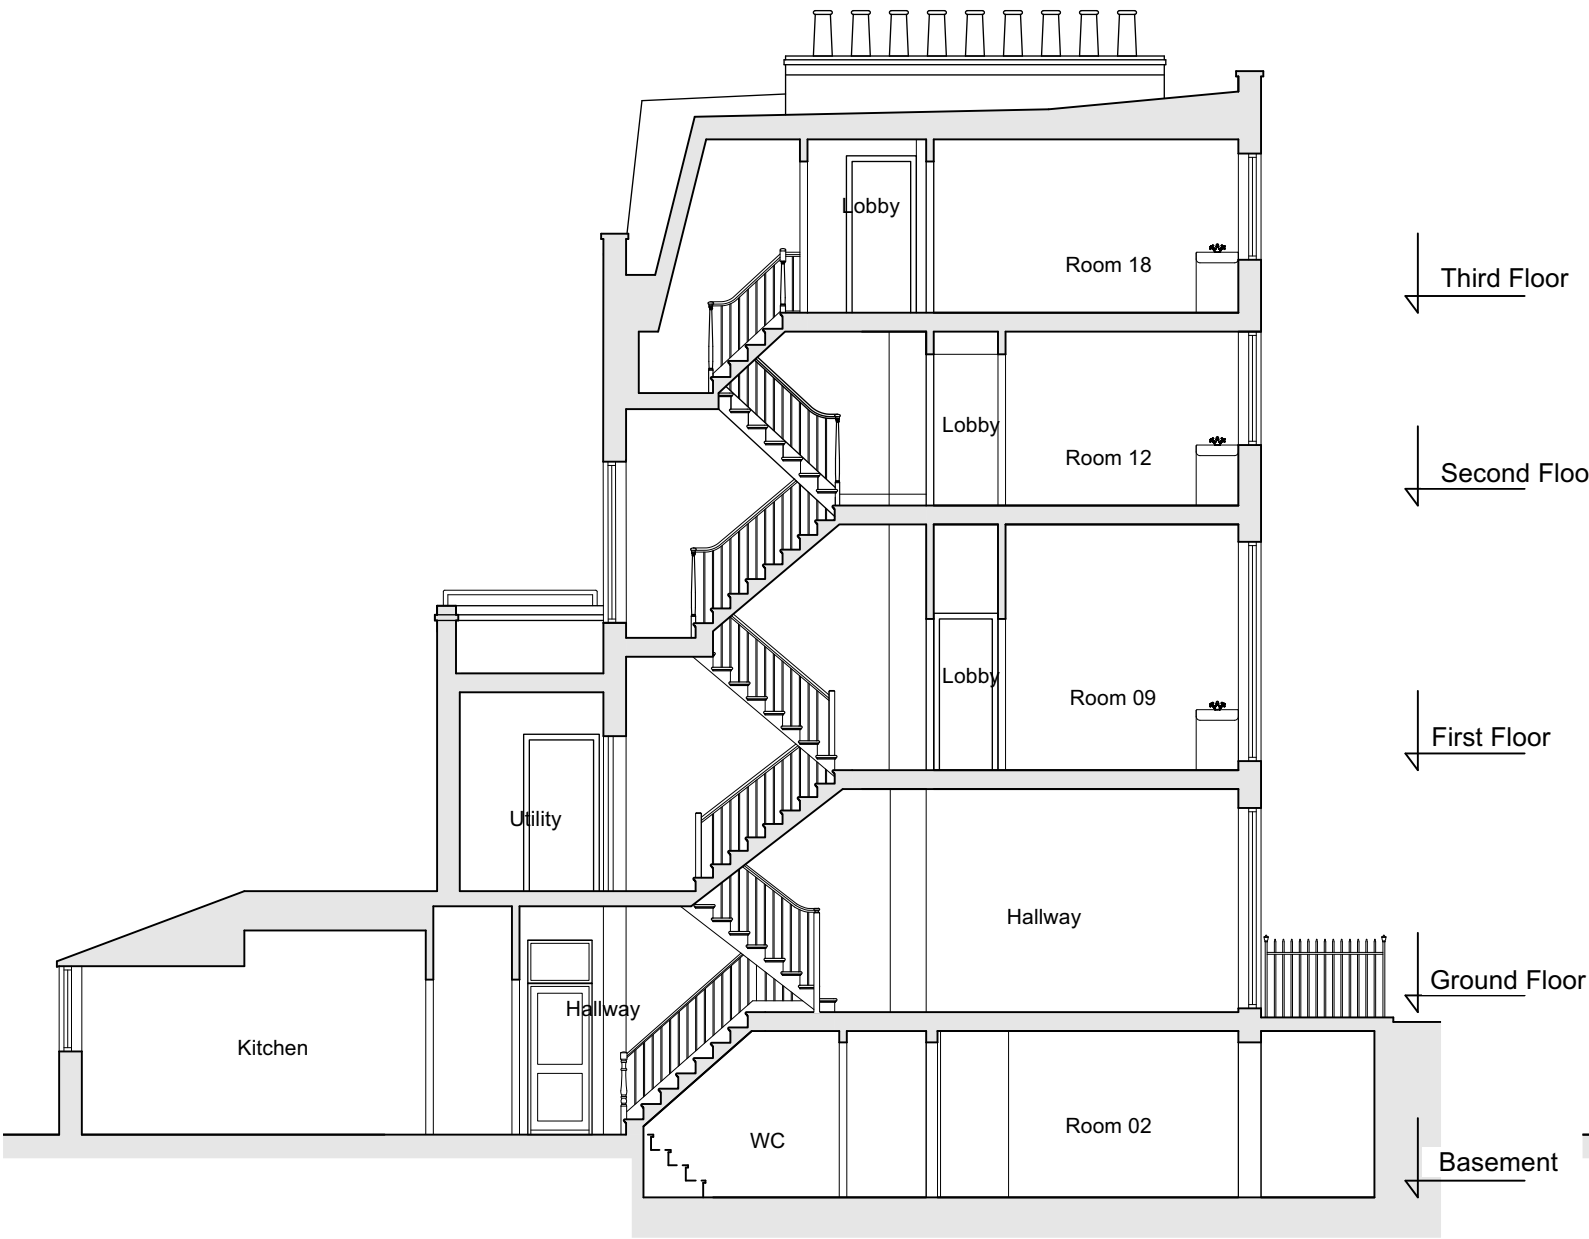

1 Pre-Existing Section C-C (no20)
(01)10 Scale: 1:100

2 Pre-Existing Section D-D (no18)
(01)10 Scale: 1:100

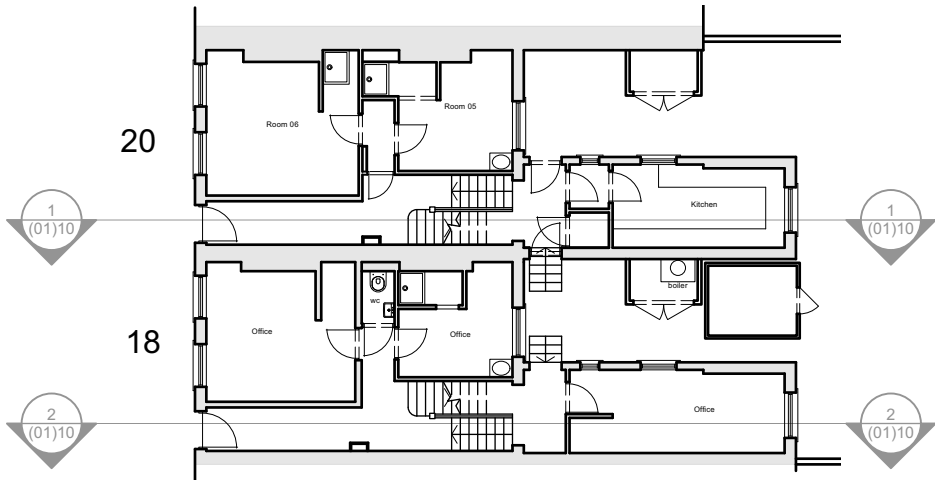

Key to sections

0 1 2 3 4 5 M

Revisions

Kelley House
18-20 Royal College Street
NW1

Pre-Existing Sections C-C & D-D

ROGER MEARS ARCHITECTS LLP
Union Chapel, Compton Avenue London N1 2XD

rma@rmears.co.uk
www.rmears.co.uk

tel 020 7359 8222
© Roger Mears Architects LLP

Date
Sep 2024

Scale
1:100@A3

Job No.
2245

Dwg No.

Rev

(01)10