


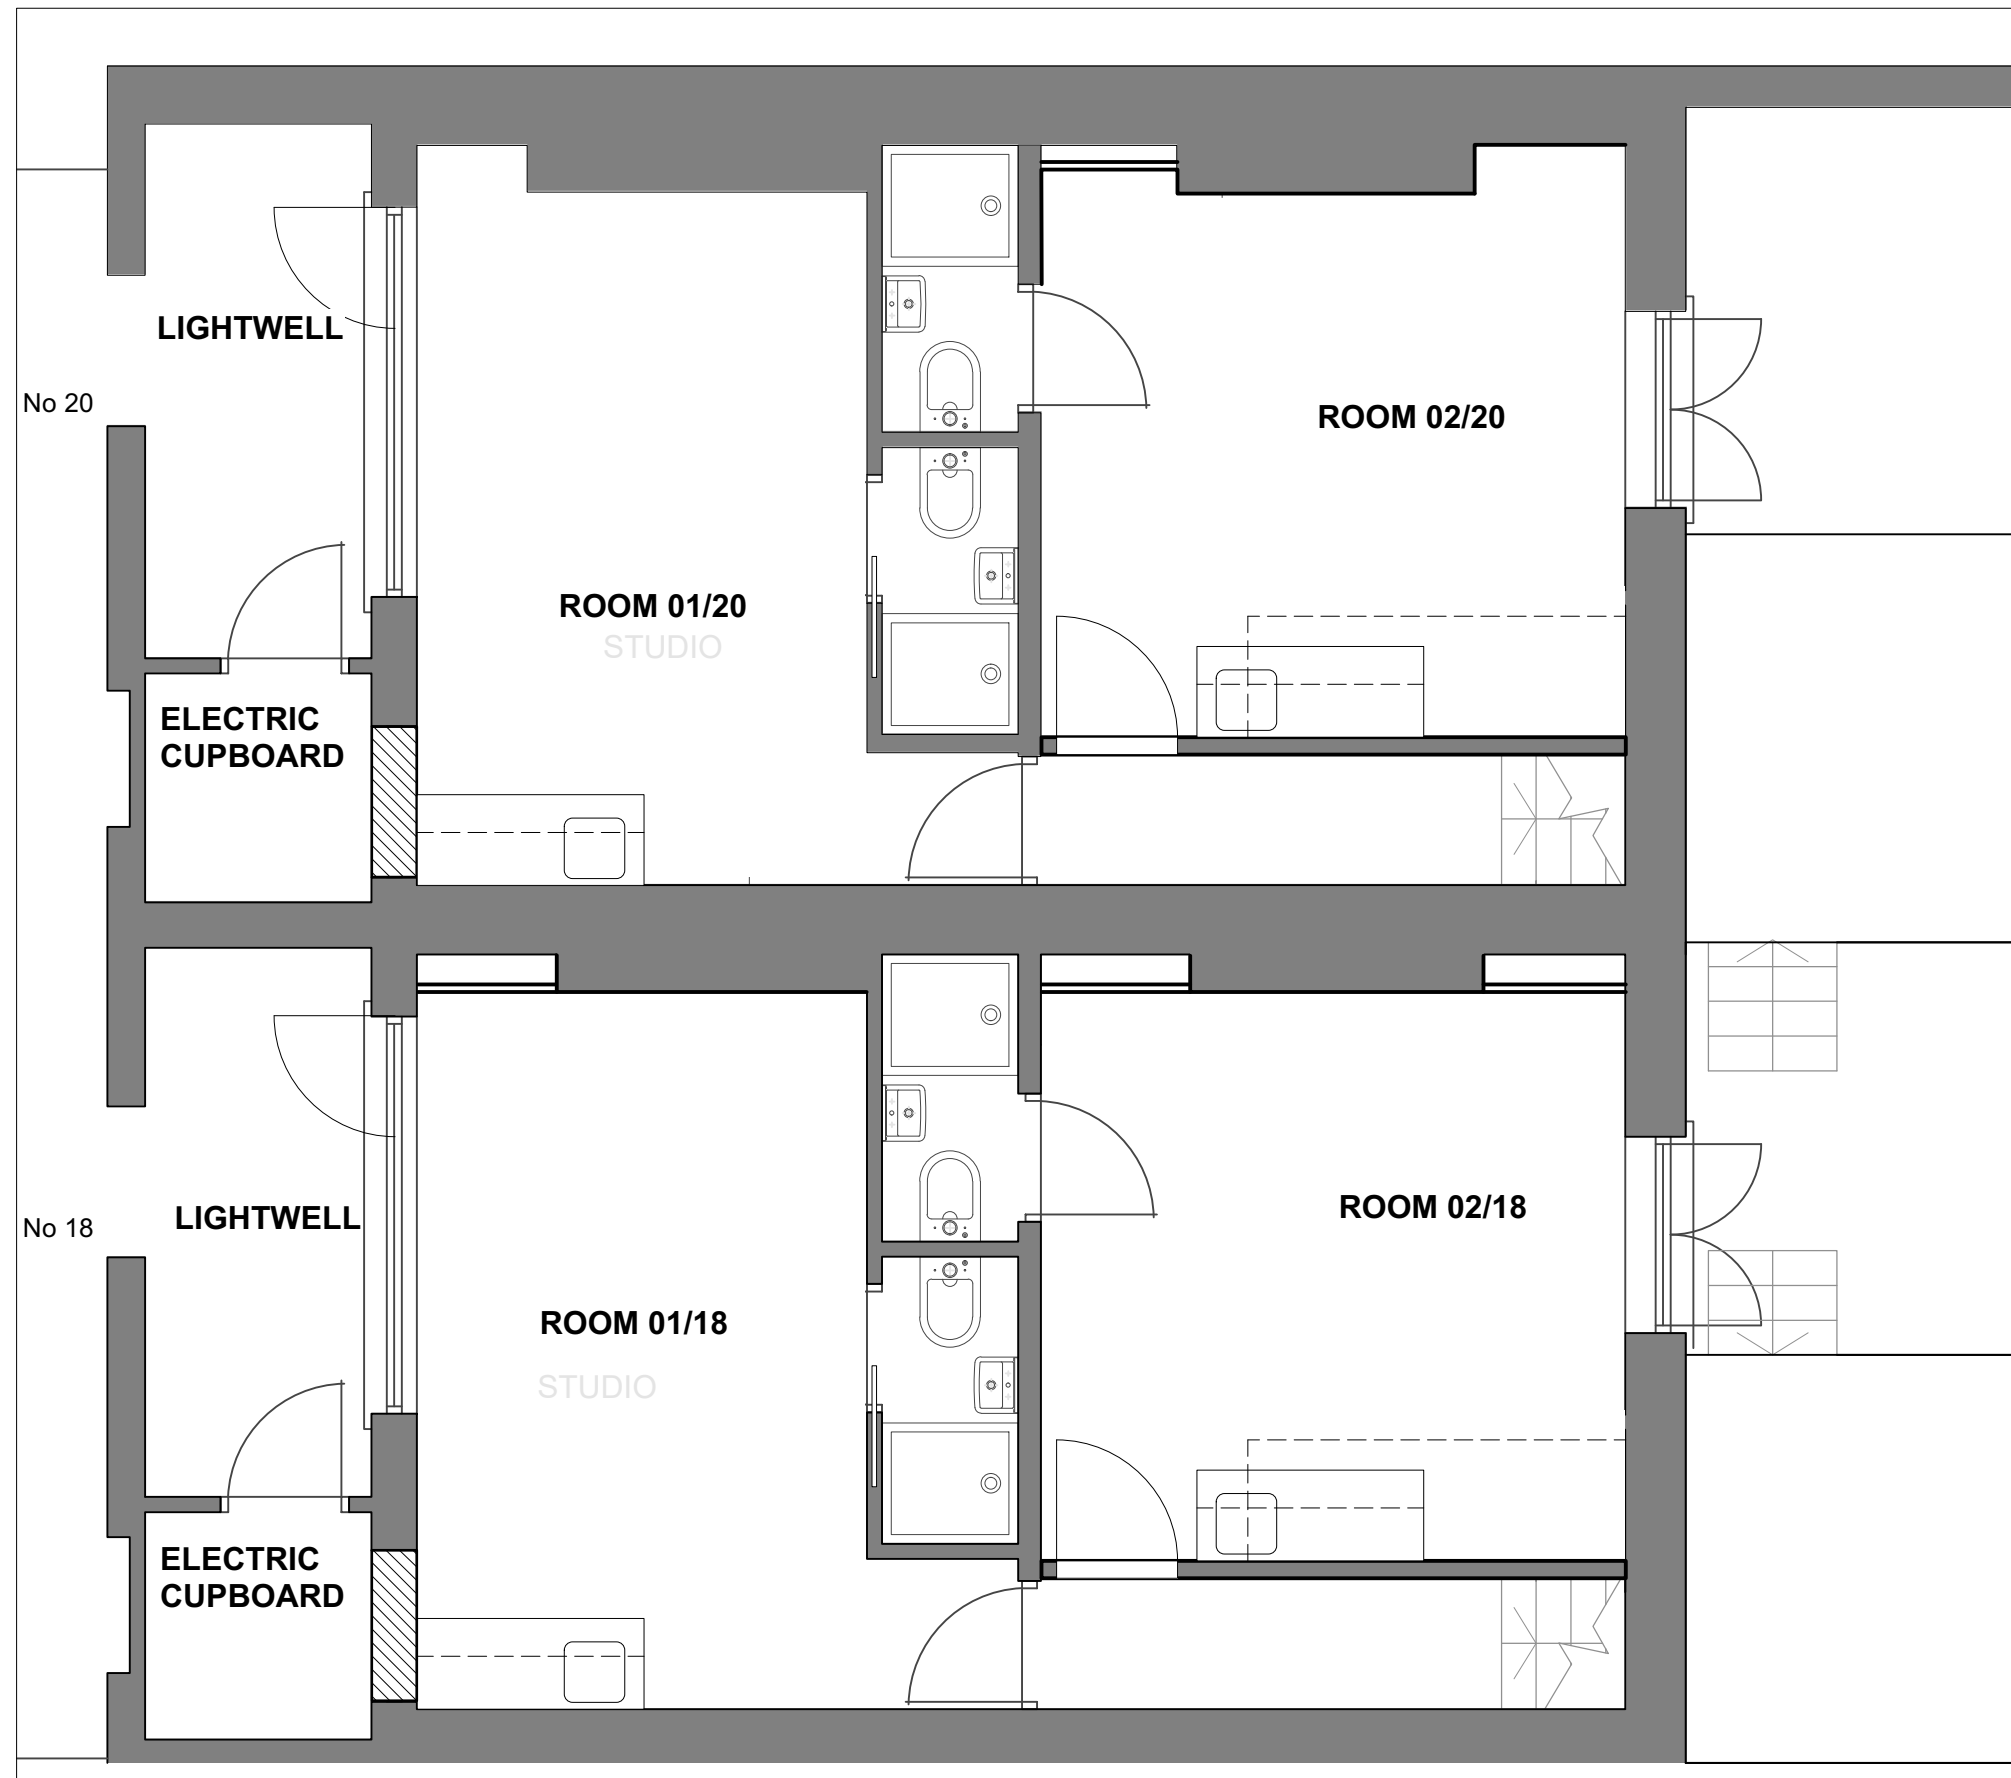

Notes

Revisions

Kelley House
18-20 Royal College Street
NW1

Existing Basement Plan

ROGER MEARS ARCHITECTS LLP
Union Chapel, Compton Avenue
London N1 2XD

rma@rmears.co.uk
www.rmears.co.uk

tel 020 7359 8222

Date
Sep 2024

Scale
1:50@A3

Job No.
2245

Dwg No.

Rev

(01)11

1 Existing Basement

(01)11	Scale: 1:50
--------	-------------

