




1 Existing Section A-A (no18)
(01)19 Scale: 1:100

2 Existing Section B-B (no20)
(01)19 Scale: 1:100

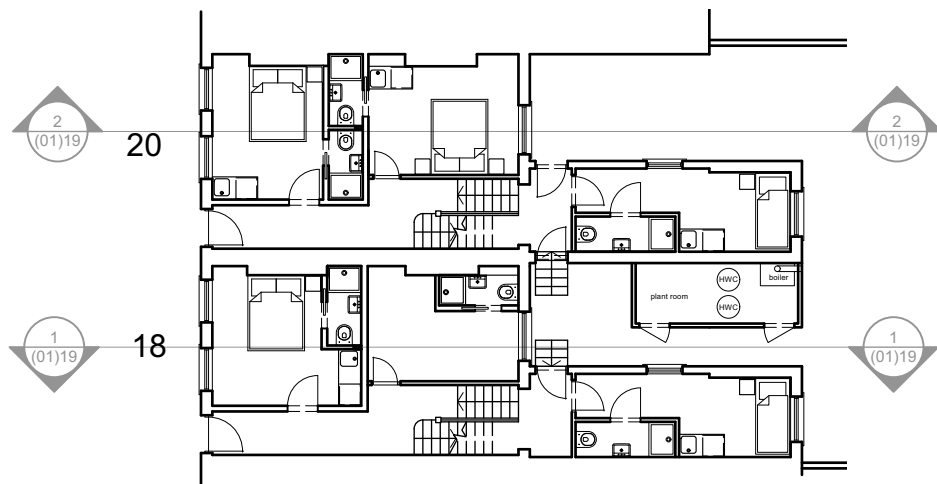

Key to sections



Notes

Revisions		
Kelley House 18-20 Royal College Street NW1		
Existing Sections AA & B-B		
ROGER MEARS ARCHITECTS LLP Union Chapel, Compton Avenue London N1 2XD		
rma@rmears.co.uk www.rmears.co.uk		tel 020 7359 8222 © Roger Mears Architects LLP
Date Sep 2024	Scale 1:100@A3	
Job No. 2245	Dwg No. (01)19	Rev