

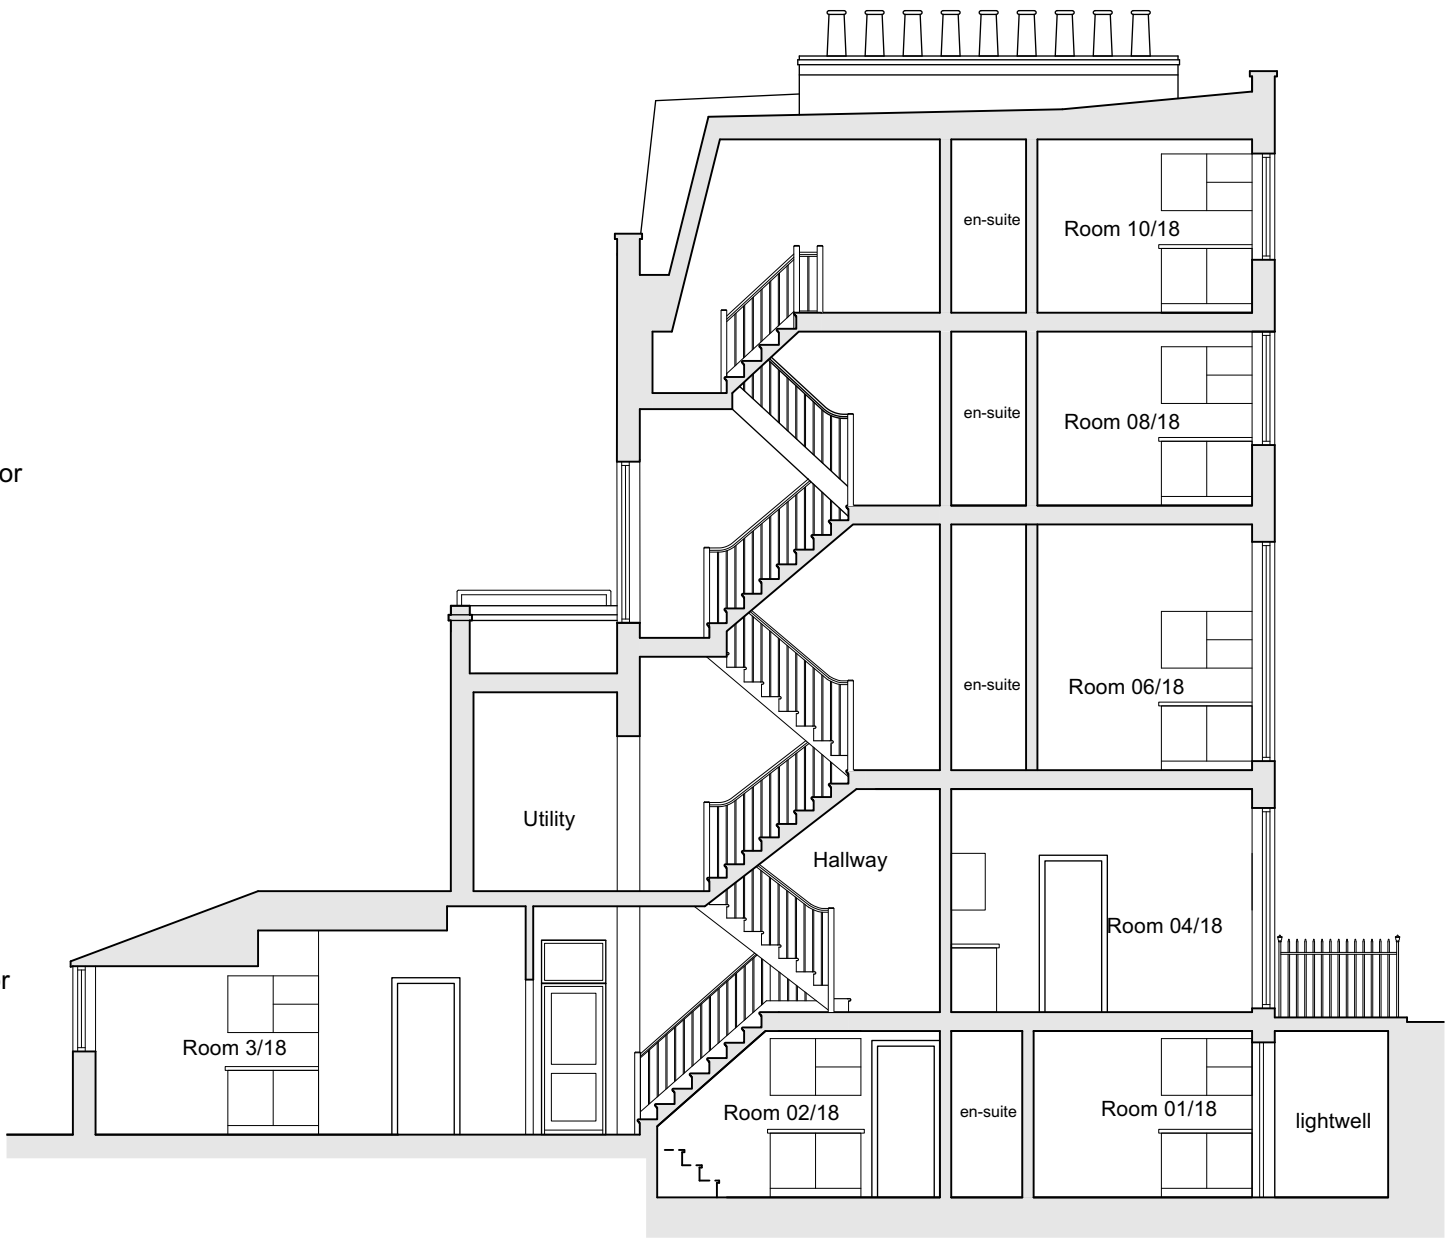


Notes

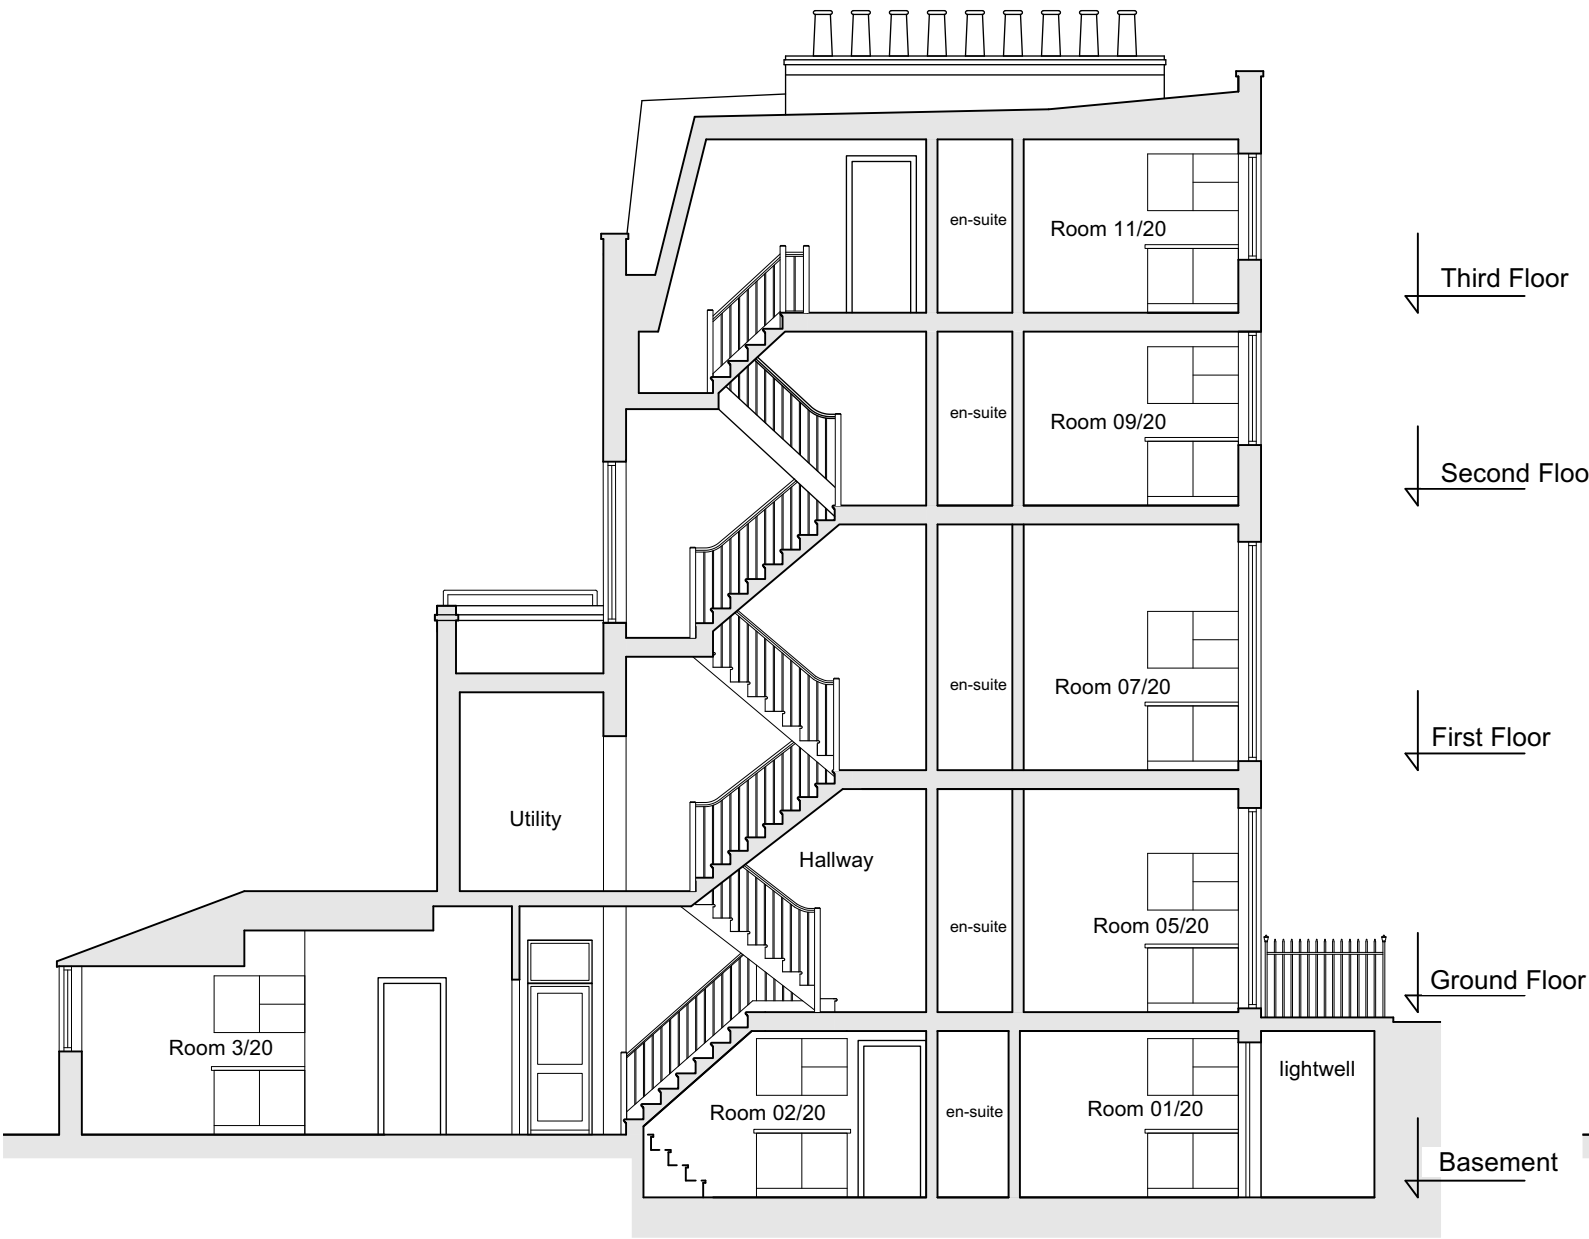

1 Existing Section C-C (no20)  
(01)20 Scale: 1:100

2 Existing Section D-D (no18)  
(01)20 Scale: 1:100

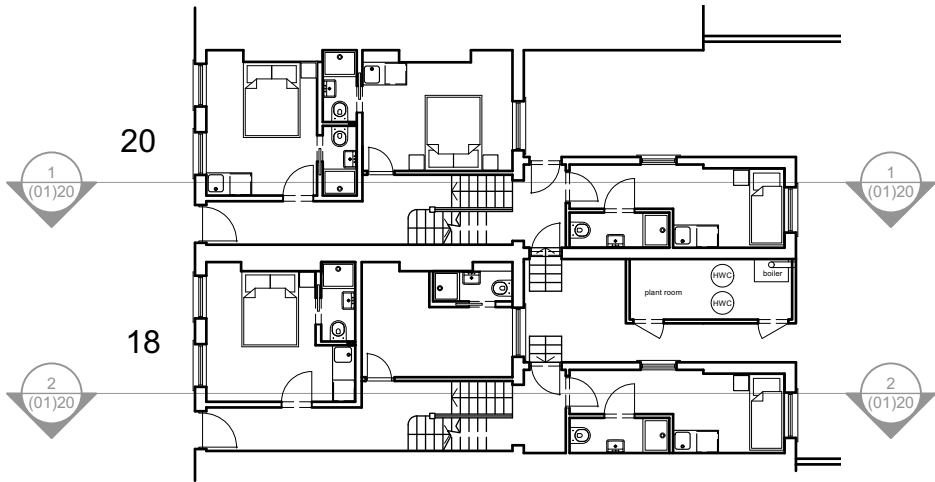

Key to sections



Revisions

Kelley House  
18-20 Royal College Street  
NW1

Existing Sections C-C & D-D

**ROGER MEARS ARCHITECTS LLP**  
Union Chapel, Compton Avenue London N1 2XD

rma@rmears.co.uk tel 020 7359 8222  
www.rmears.co.uk © Roger Mears Architects LLP

Date Sep 2024 Scale 1:100@A3

Job No. 2245 Dwg No. (01)20 Rev