
3575 2. RECEPTION	
2. DINING (3250)	
2280	

SCALE:

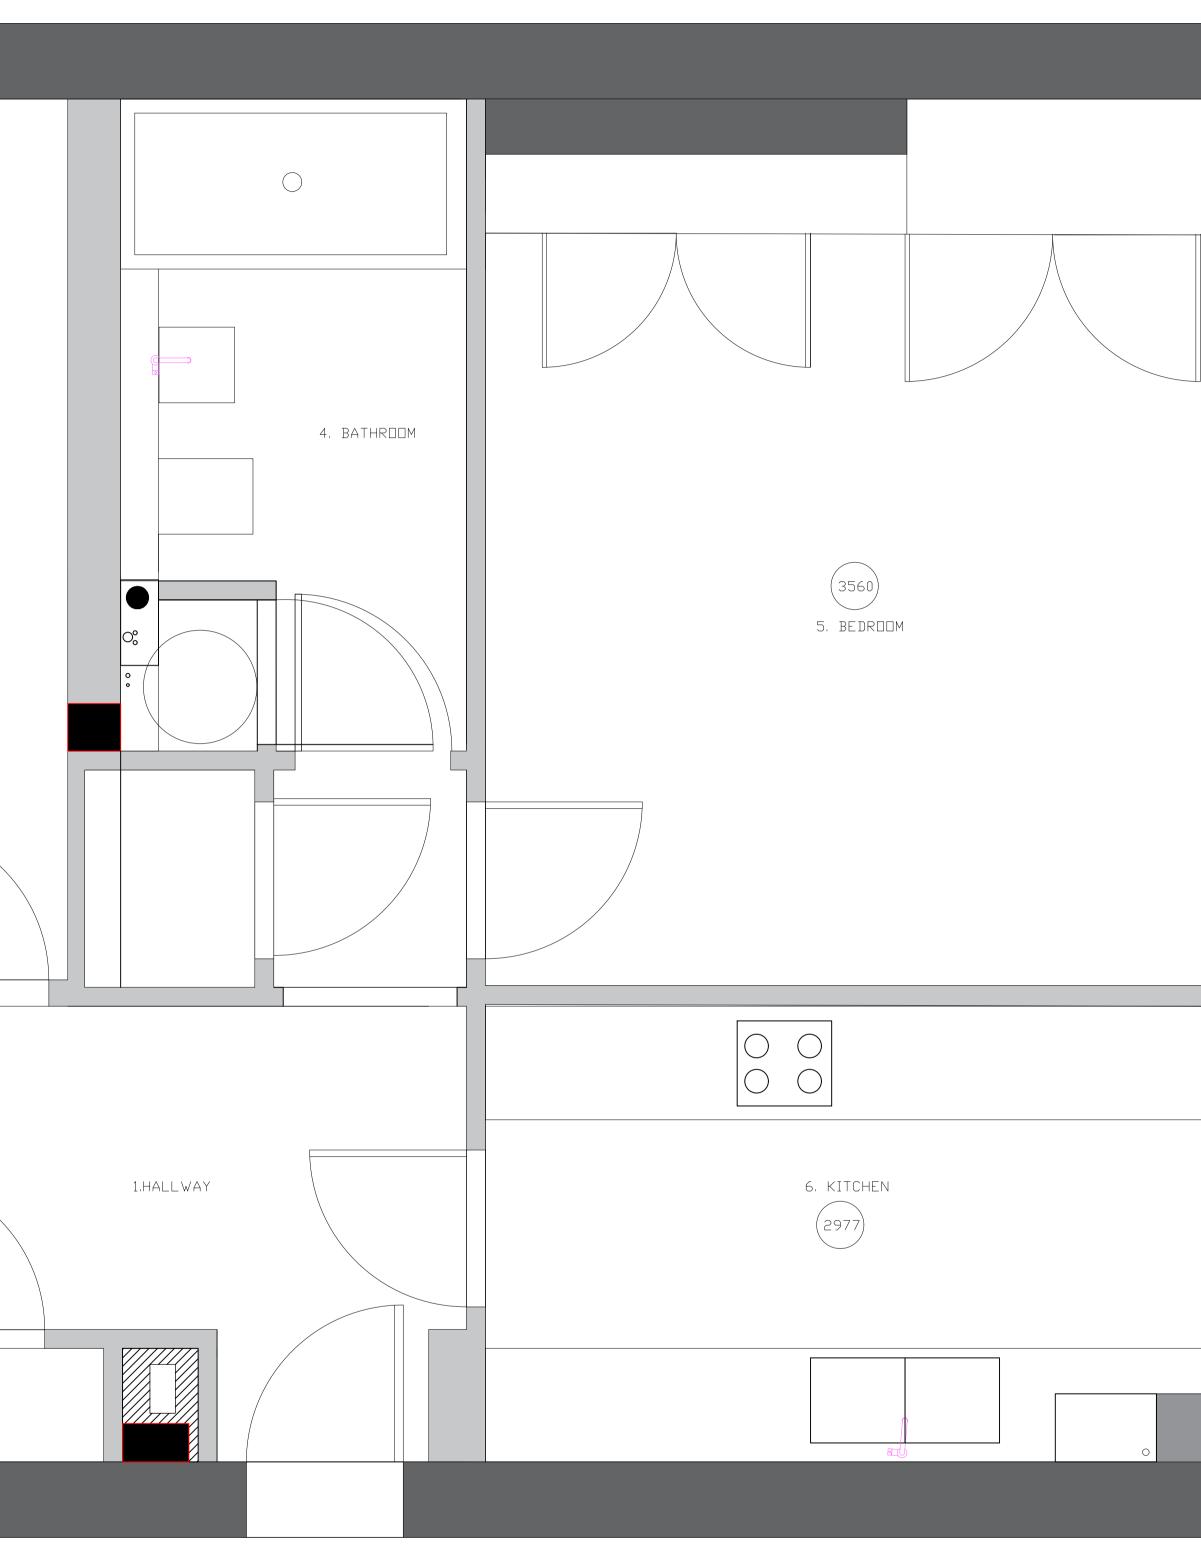



	General N	otes		
as ou on pre ter 2.7 sto Re Plo Safol co 3.6 co all co ou of lev to co dir	This drawi sociated dra t the aesthe ly and eliminary ar chnical & ference only. All current andards, guations, Sp anning, Fire fety codes lowed by e ntractor/supp Each s ntractor sponsible for site dimer nditions, taki t points and proper alig rels. figured dime be taken in those so ntractor is to nensions and site	ng wings tic cond indic d out mate LO Build ecificatio Health to ach wo lier supplier/ will check nsions ing set attainm nment ensions prefere	cept cate line erial CAL ding ons, and be orks sub orks sub king and ting ting and ting and ting and ting and ting and ting and ting and be orks	
No.	Revision/Is	ssue	Date	
Firm N	lame and Address SPEC GRC SOLAR HOUS 915 HIGH R N12 8QJ LONDON	SE OAD		
Project	: Name and Address			
5	CUMBERLAND	TERRAC	E	
Title		Drawing #		

· · · · · · · · · · · · · · · · · · ·		