


Block Plan
Scale 1:500@A3

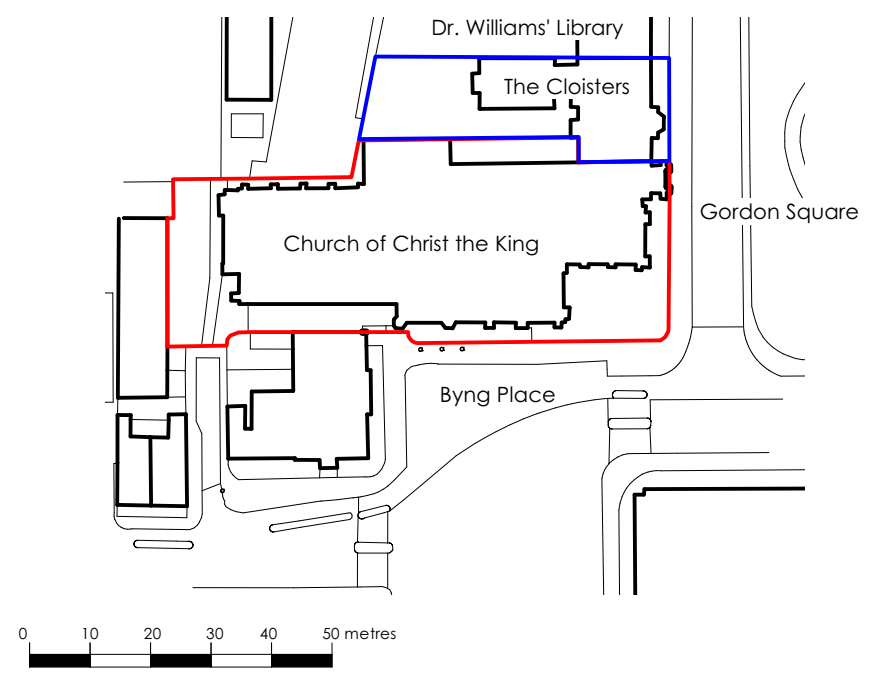

Location Plan
Scale 1:1250@A3

Rev	Amendments	Date

© Nye Saunders Ltd - Chartered Architects

<small>Do not scale from this drawing except for Planning Application purposes</small> <small>All dimensions are to be verified prior to construction</small> <small>This drawing is prepared for Local Authority approval on behalf of the applicant named below and/or named on the planning or building regulation application forms and may be used for no other purpose. The copyright of the drawing and designs remains the architect's. All copies are for information only about the application; they may be used for no other purpose without the express written permission of Nye Saunders Ltd Chartered Architects.</small>	Project Catholic Apostolic Church, Gordon Square WC1H 0AG	Project No. 24010	Drawing No. P05	Revision. -	Date 7/8/24
	Drawing Title Site Location and Block Plan	Scale as shown	Paper Size A3	Drawn By MS	Checked By -