

MOOSECONSULTING

ISSUE STATUS
POST REVIEW

CLIENT
MR J KEMP

PROJECT
38 MURRAY MEWS

REV	DESCRIPTION	DATE
A	FOR COMMENT	08.7.24
B	POST REVIEW	18.7.24

- Notes**
1. Structural calculations, guidance or notes of any is for guidance only, not for construction. You must engage a structural engineer.
 2. All documentation provided does not limit your liability in respect to the engagement and full compliance of Planning and/or Building Control.
 3. The nominated Building Control officer has the right to supercede any and all of the information contained within this document. You are required by Law to comply with the explicit directions given by your Building Control officer.

PROJECT ID 2381296	DATE 07/08/24
-----------------------	------------------


SCALE (@ A3) 1 : 50	REV B
-------------------------------	-----------------

TITLE
PROPOSED 1ST FLOOR

DWG No.


A104

©2024

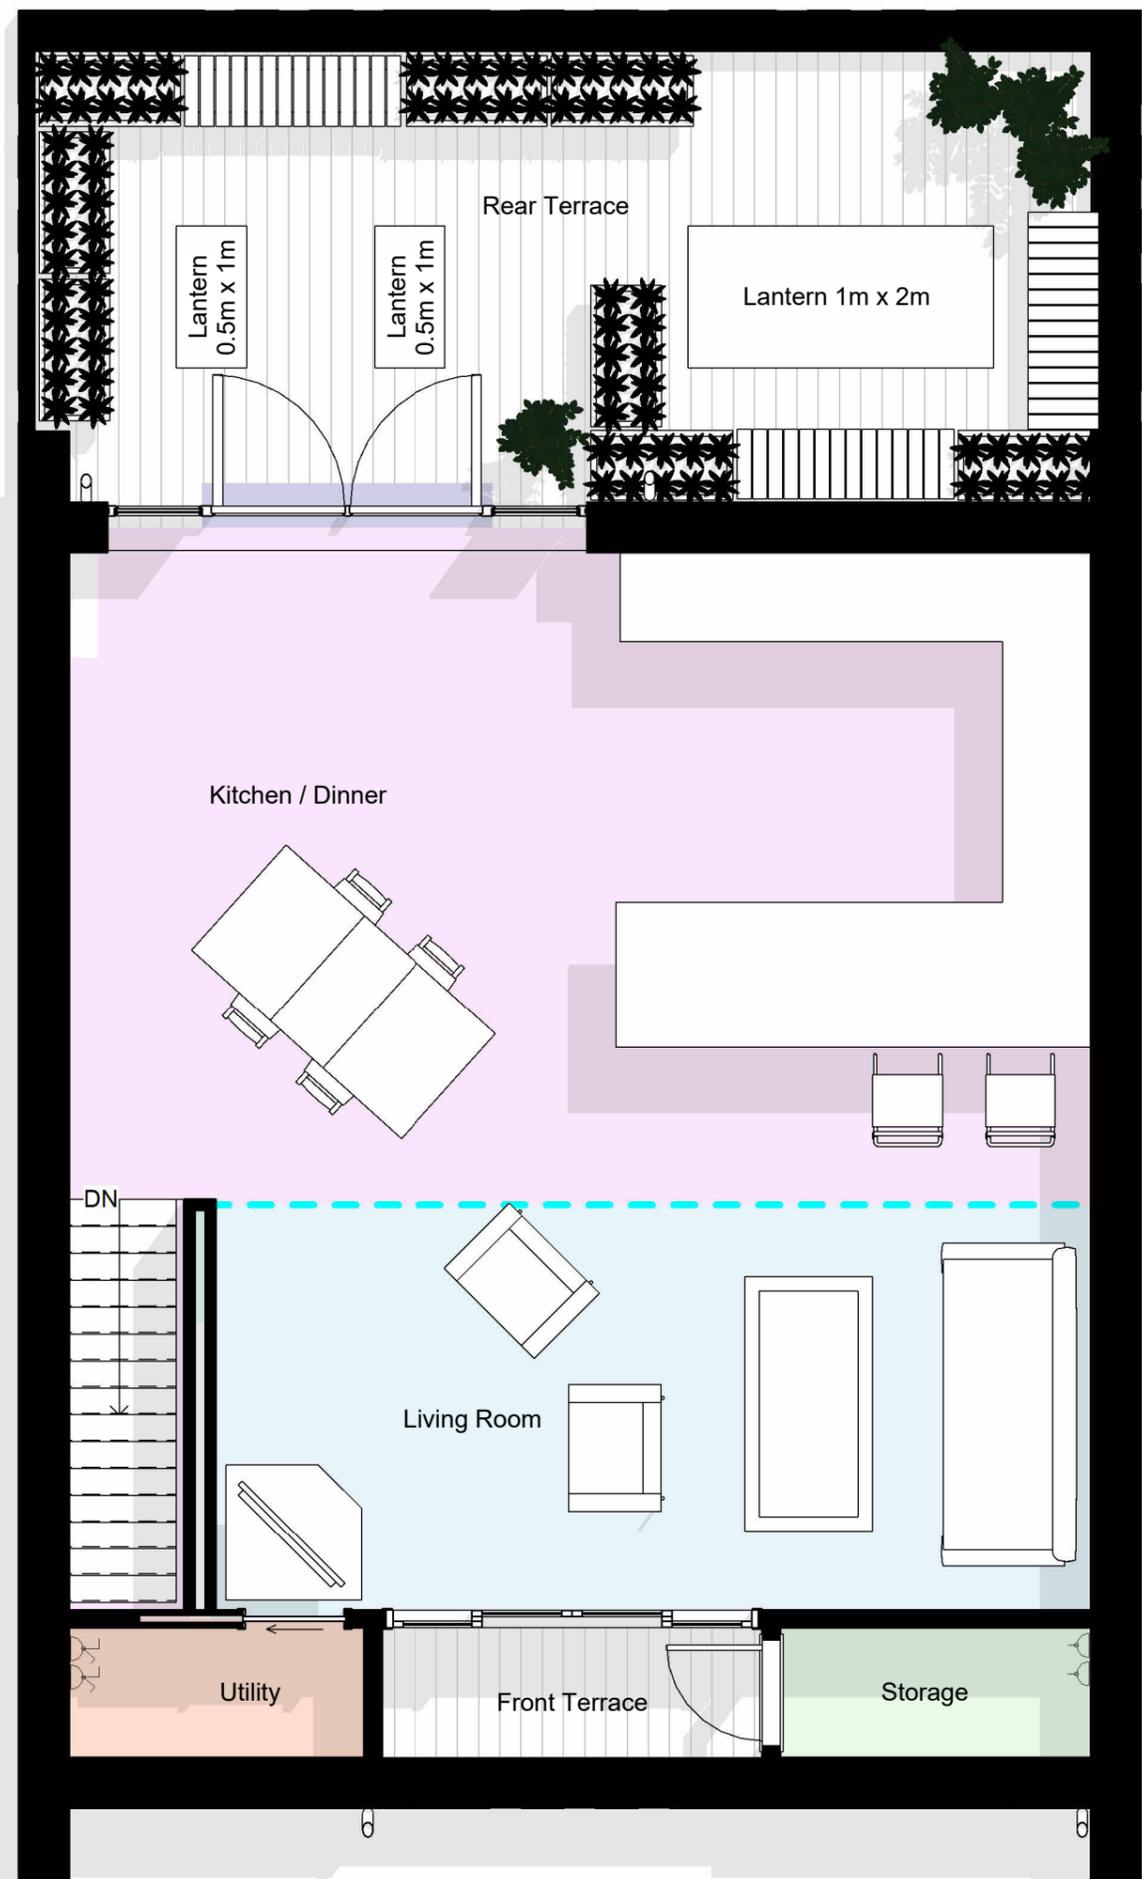

1 PROPOSED 1ST FLOOR

1 : 50

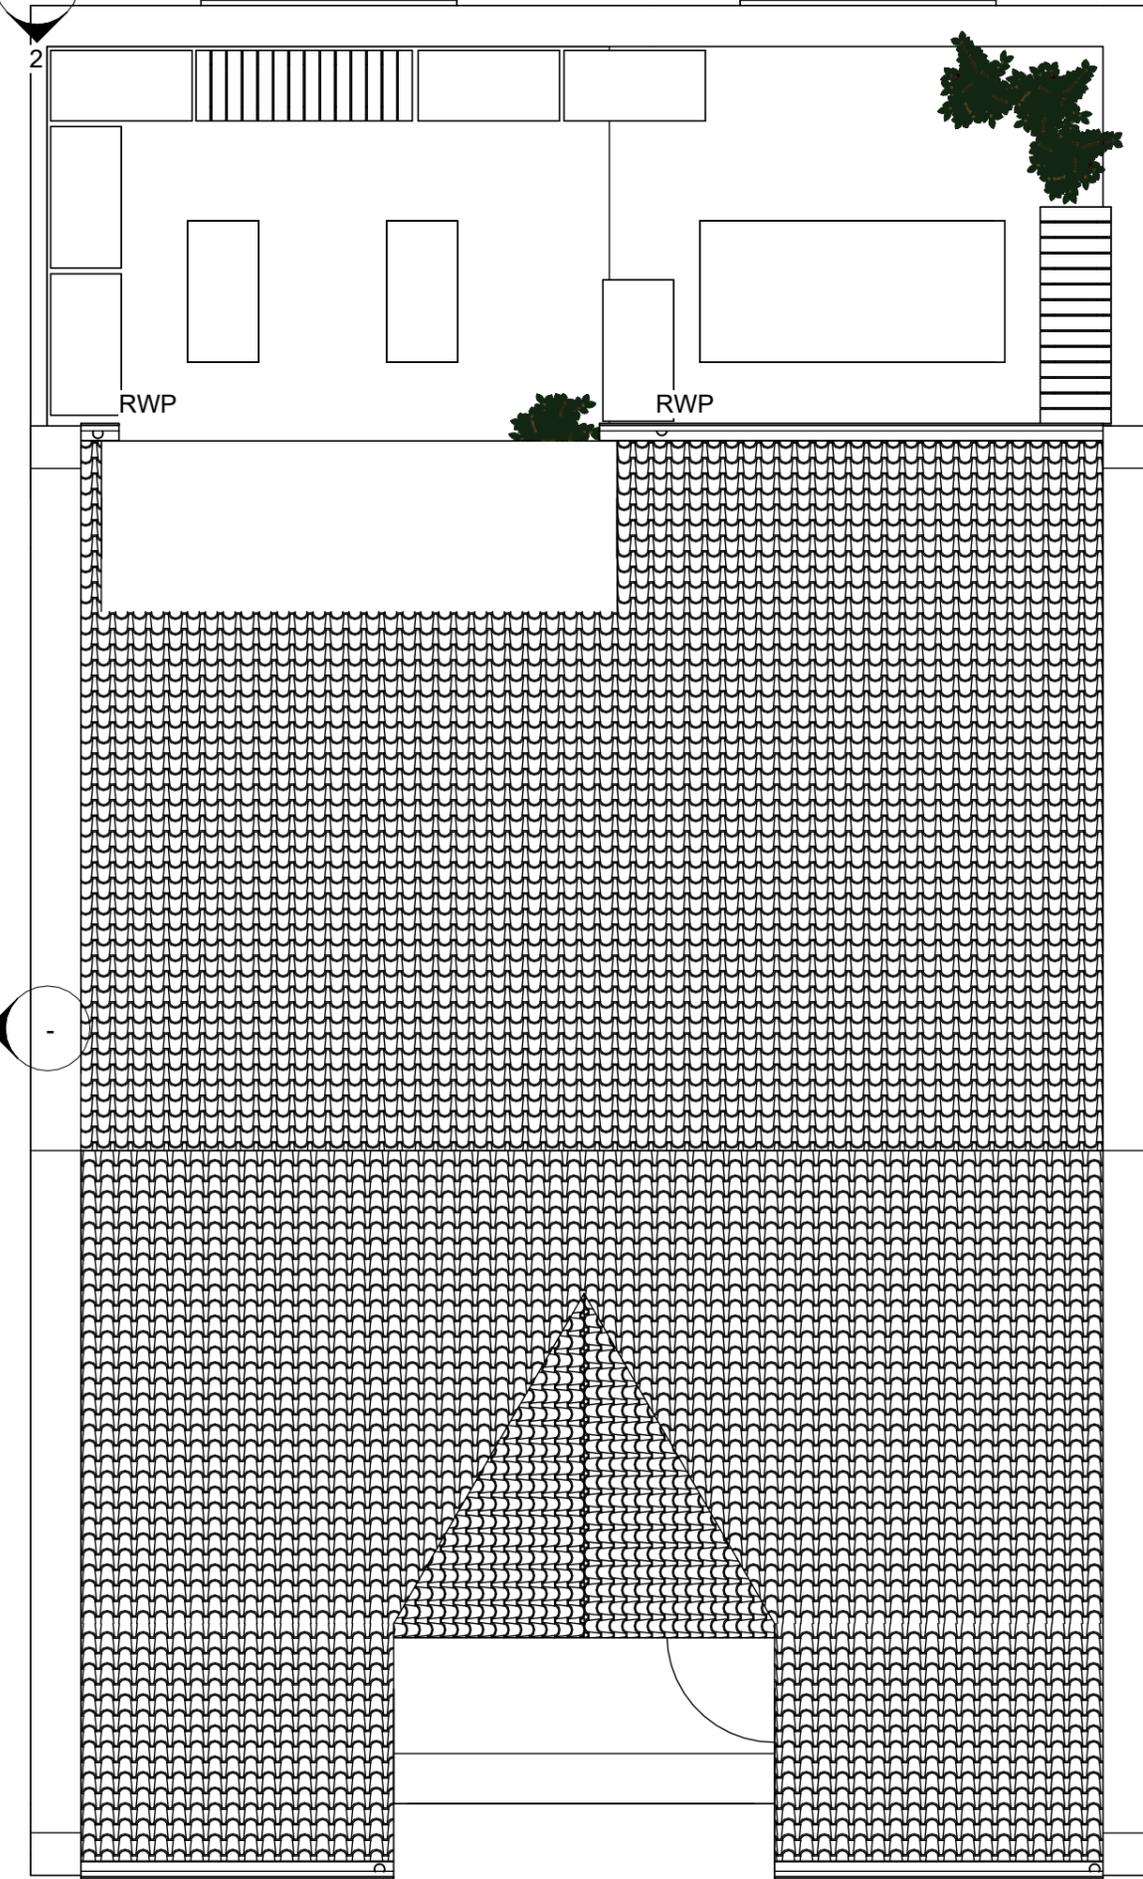

2 PROPOSED ROOF

1 : 50

