


This drawing is protected by copyright and must not be copied or reproduced without the written consent of Chris Dyson Architects LLP. No dimensions are to be scaled from this drawing. All dimensions and sizes to be checked on site. North points shown are indicative. ©

Do not scale off this drawing except for planning purposes. Dimensions, area and levels are only approximate and subject to site survey. All dimensions to be checked on site. Any discrepancies or variations to be reported to the architect before work commences.


This drawing to be read in conjunction with the specification, where provided, and all relevant consultants drawings and / or specialists drawings / documents and any discrepancies or variations to be reported to the architect before the affected work commences.

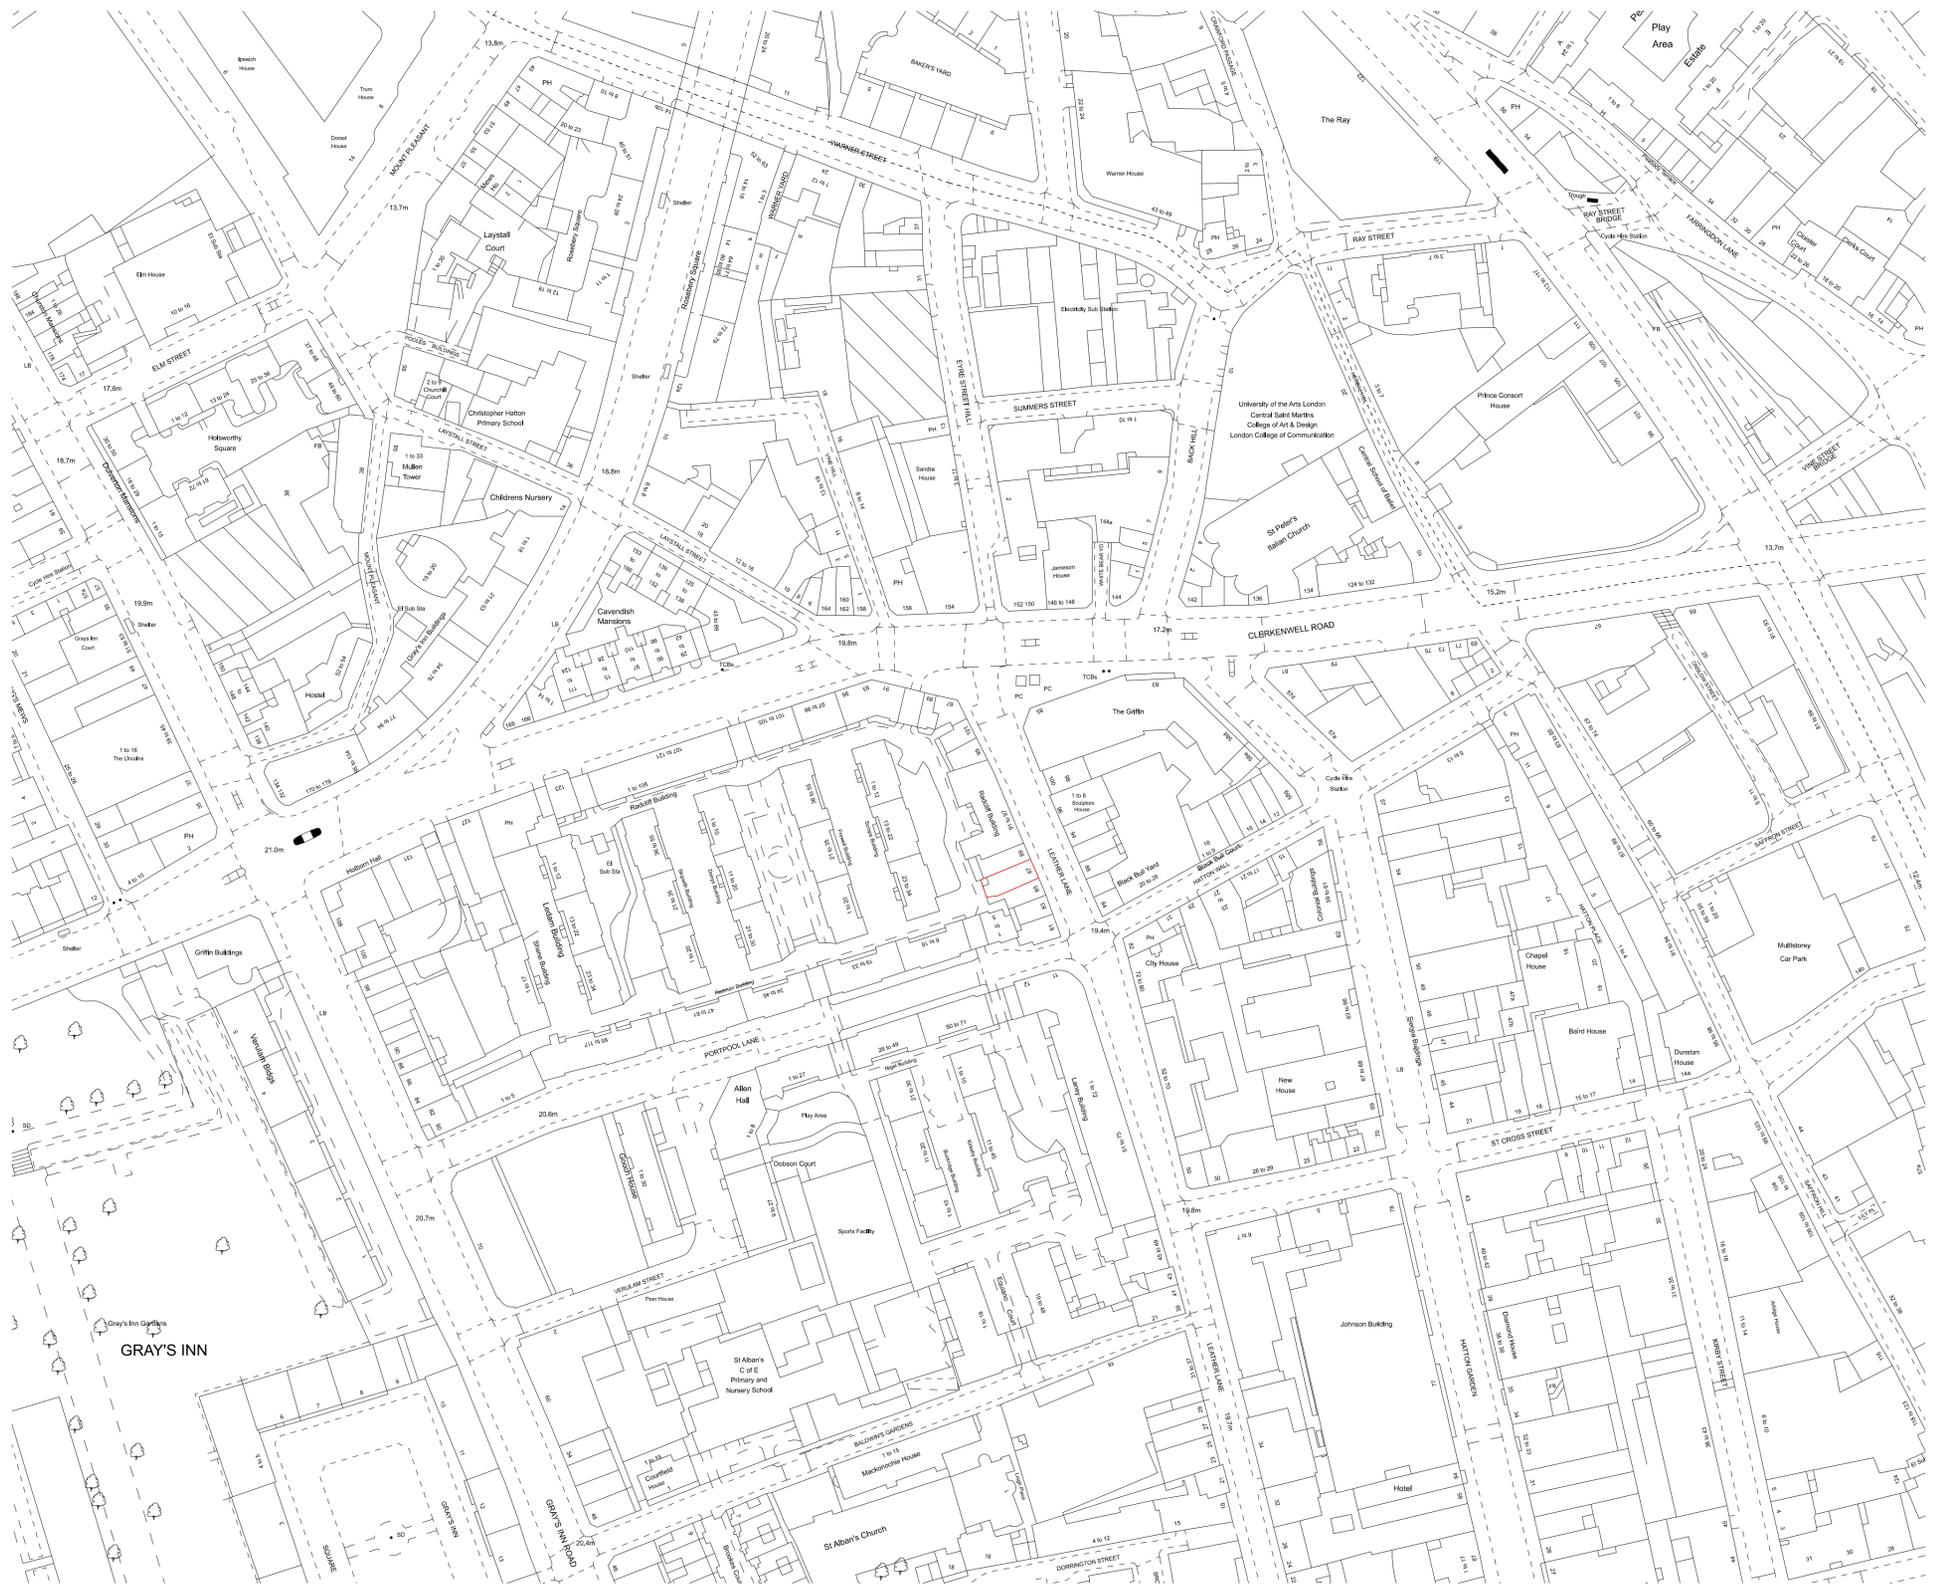

KEY

APPLICATION SITE

1 1:1250 @ A1 | 1:2500 @ A3
SITE LOCATION PLAN

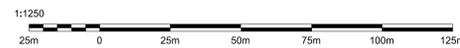

00	05.07.2024	PLANNING	TM
Rev	Date	Notes	Int.
Client / Project: 87 LEATHER LANE, LONDON EC1N 7TS			

Drawing Title:
SITE LOCATION PLAN

Status:
PLANNING

Date	Drawn	Check	Scale
AUG 2024	TM	YK	1250 @ A1 2500 @ A3
Project No.	Unit / Block	Cl / SFB Code	Type & Revision Number / Letter
0514	A	00	0000 00

CHRISDYSON
ARCHITECTS