


ELEVATION A

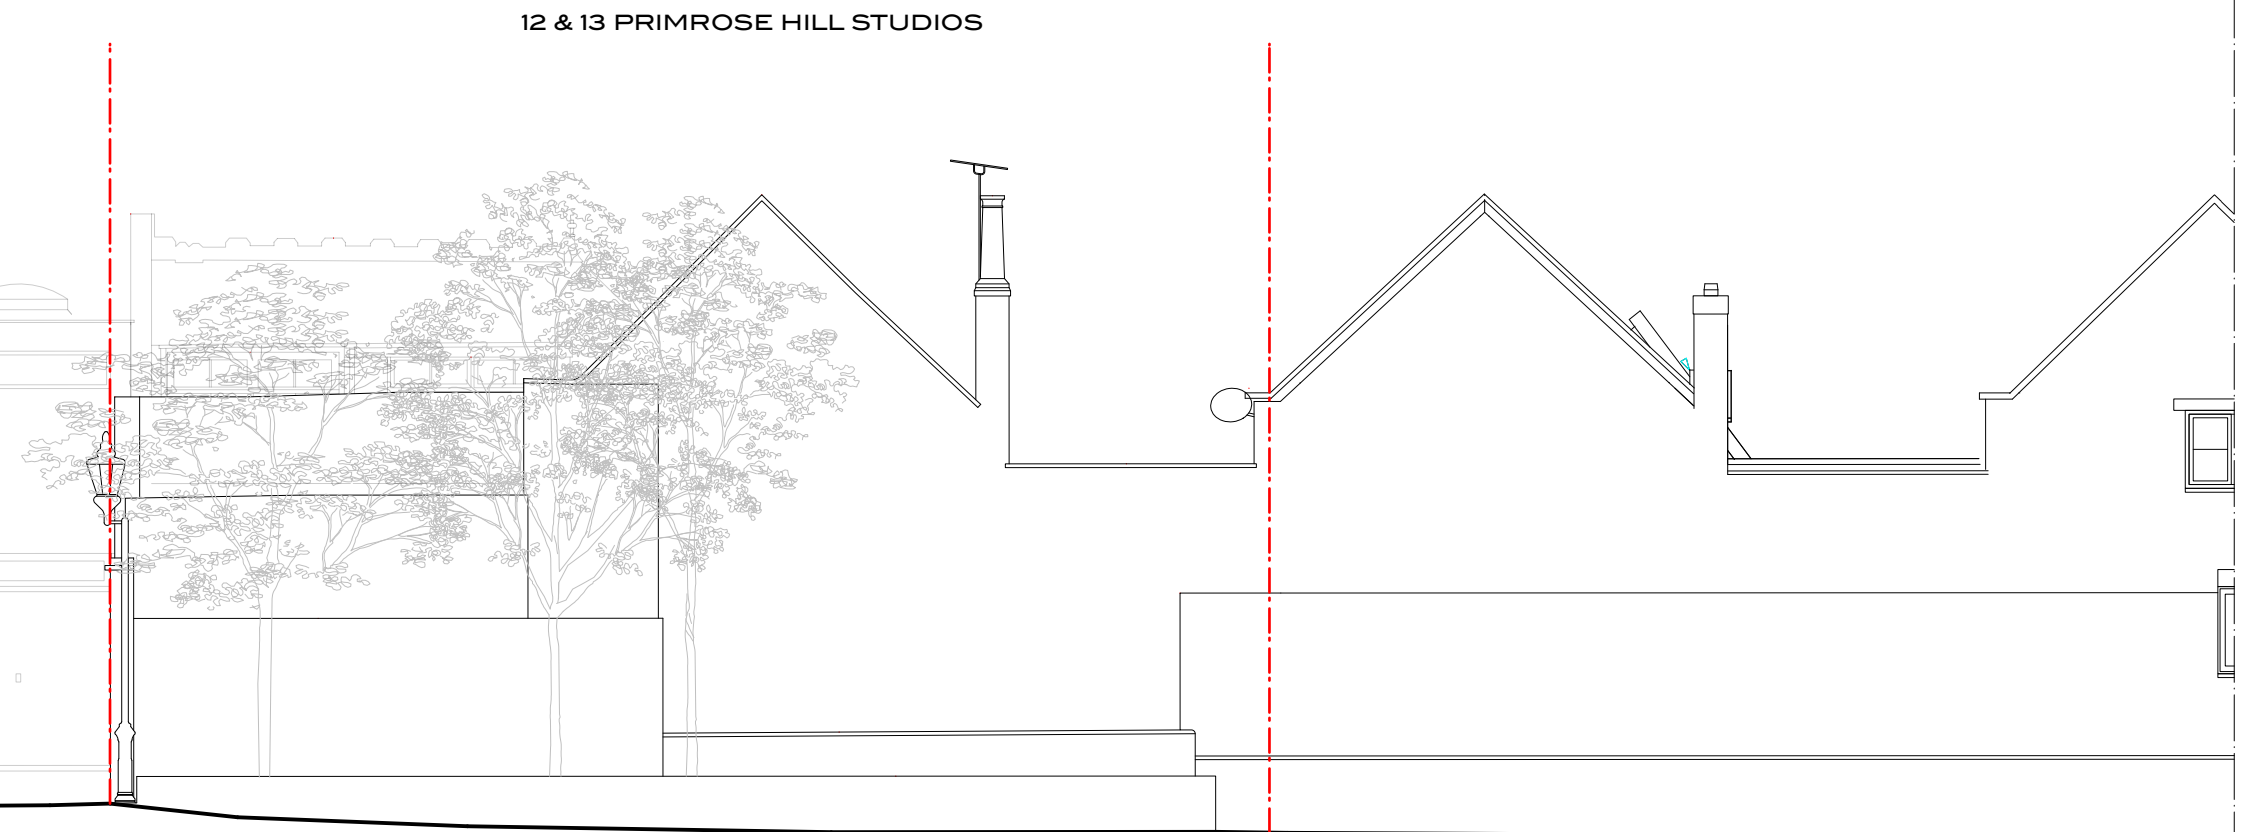

ELEVATION B



REVISIONS	NOTES

**HUMPHREY KELSEY | ARCHITECTURE**  
 4 PRIMROSE HILL STUDIOS FITZROY ROAD LONDON NW1 6TR 144 (0)20 7483 4748

**12/13 PRIMROSE HILL STUDIOS**  
 ELEVATION A & B  
 EXISTING

FOR PLANNING

1:100 (#A3)  
 170.100.04

DO NOT SCALE FROM THIS DRAWING. ALL DIMENSIONS TO BE VERIFIED ON SITE. COPYRIGHT