



Proposed Section BB (through loft extension), Scale 1:50

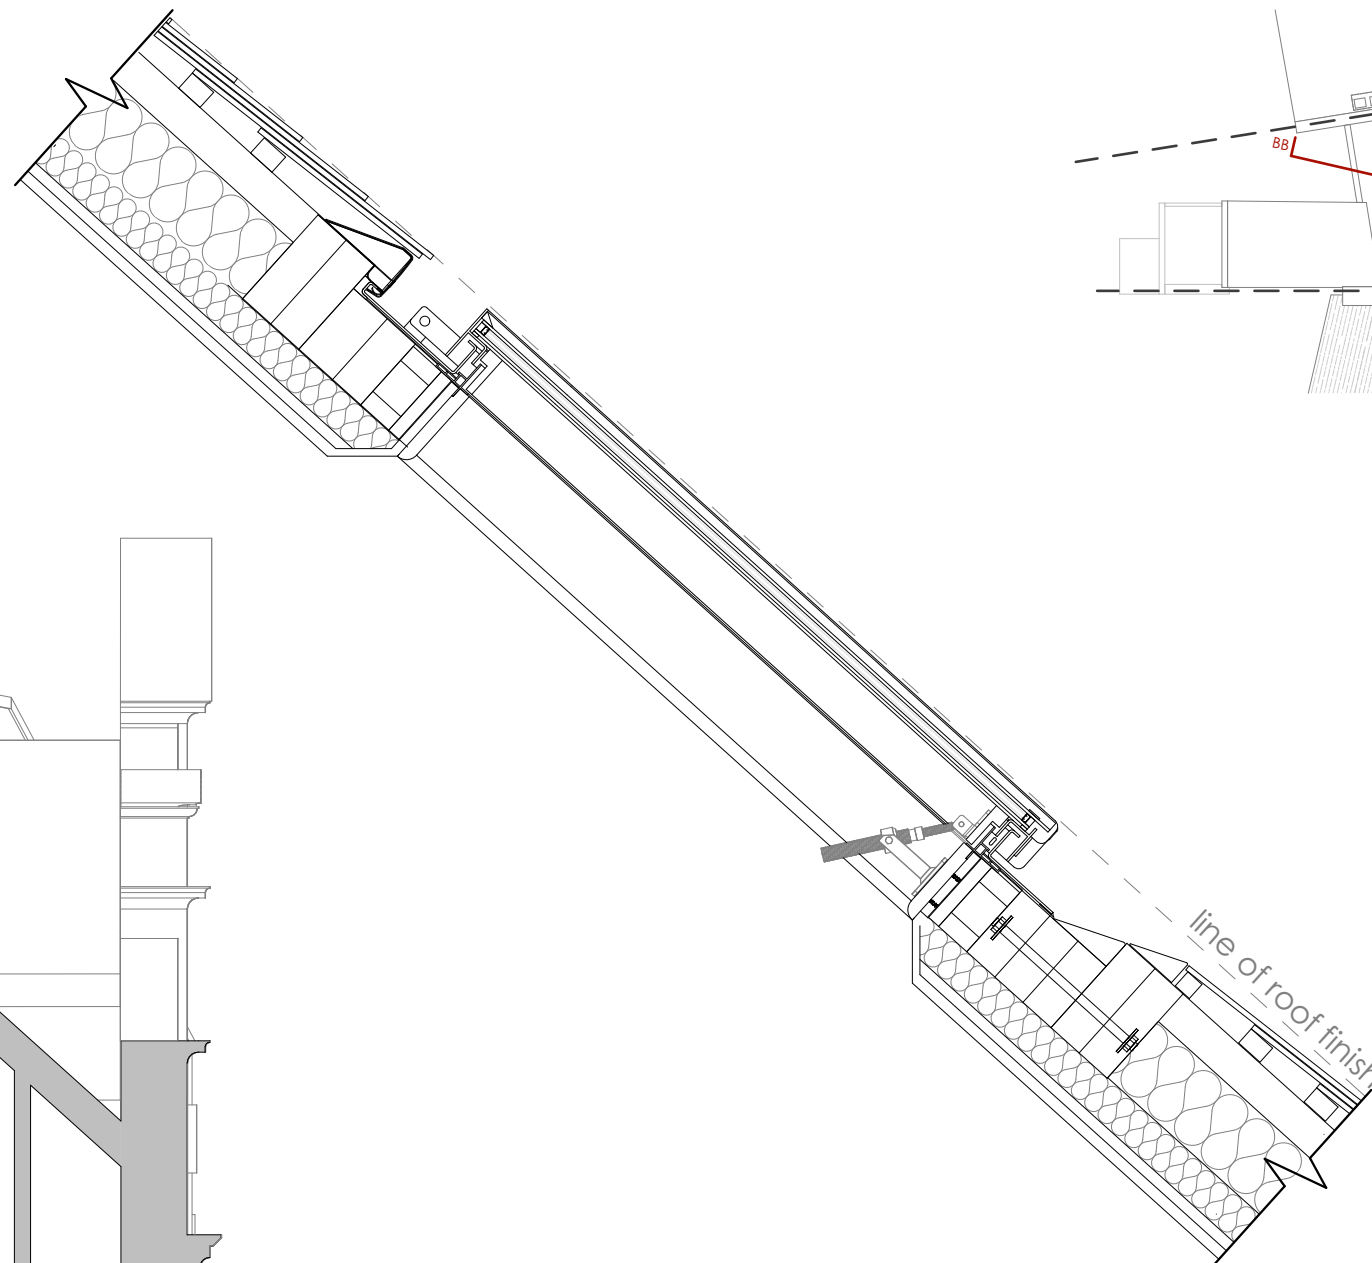

Detail 01: Proposed conseervation rooflight, scale 1:10

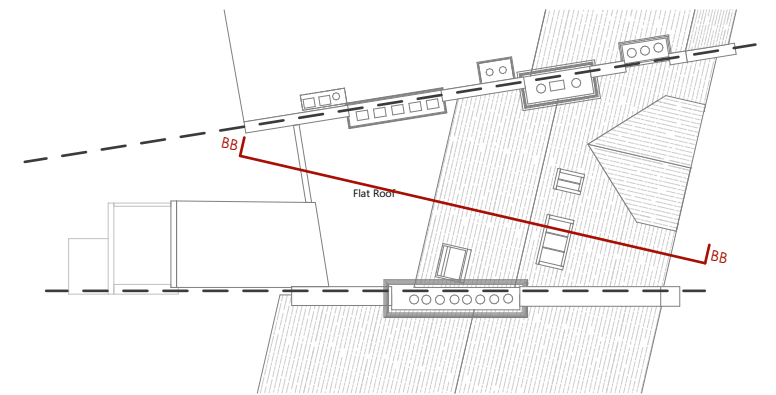

REV	DATE	
-----	------	--

REVISIONS

DRAWING NOT BE SCALED FIGURED DIMENSIONS  
ONLY DRAWING NOT TO BE USED FOR LAND TRANSFER  
PURPOSES DRAWING TO BE READ IN CONJUNCTION WITH  
RELEVANT DRAWINGS AND SPECIFICATIONS.  
AREAS AND DIMENSION SHOWN ARE APPROX - SUBJECT TO  
DETAILED DESIGN

**WEAVE ARCHITECTS**

Studio 117 | The Light Bulb | 1 Filament Walk | Wandsworth SW18 4GQ  
mail@weave-architects.com | Tel: 0208 877 0277 |  
www.weave-architects.com

CLIENT

Michael & Nick Moniatas

PROJECT

No. 30, Heath Street

DRAWING

1:50 Proposed Section BB &  
Rooflight Detail

Scale: :50, 1:200 @ A3

Date: 05 September 2024

Produced by:

PROJECT NUMBER - DRAWING NUMBER REV.

**103/ 04FP**

1:50



1:10

