



ELEVATION A

12 & 13 PRIMROSE HILL STUDIOS

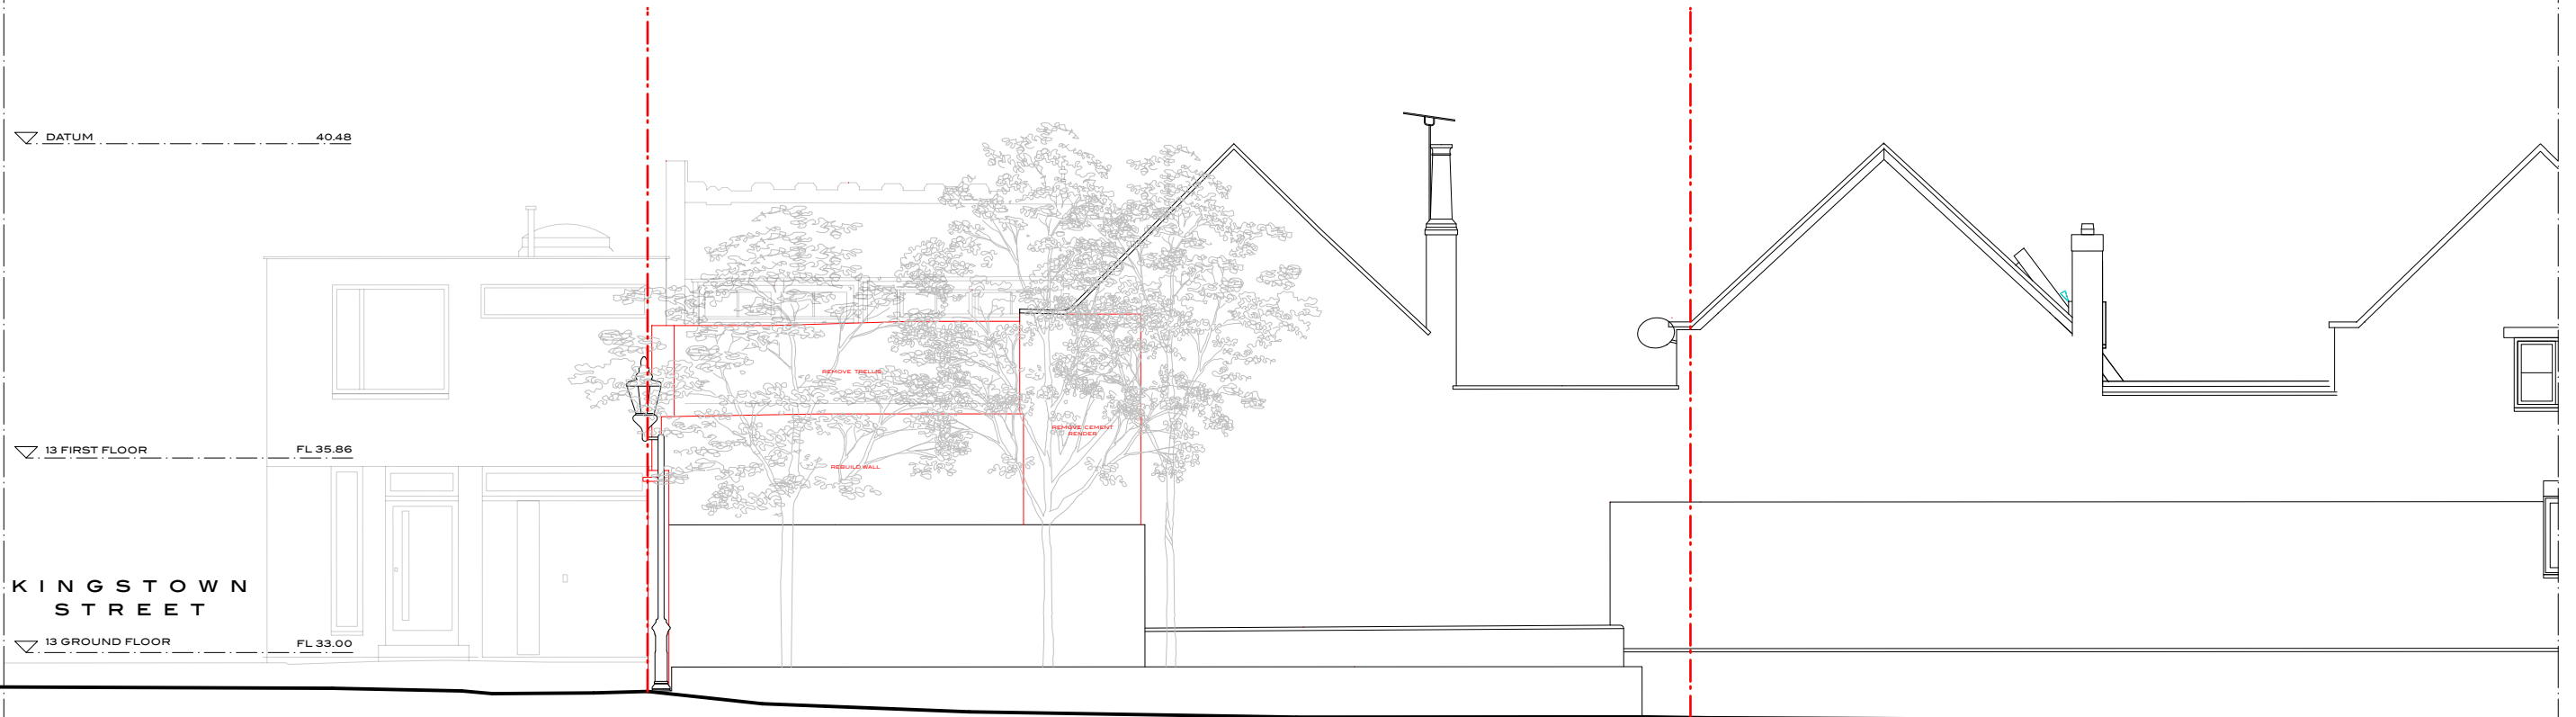

ELEVATION B

INDICATES DEMOLITION
 APPLICATION SITE

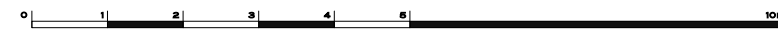

REVISIONS	NOTES

HUMPHREY KELSEY | ARCHITECTURE
 4 PRIMROSE HILL STUDIOS FITZROY ROAD LONDON NW1 6TR 144 (0)20 7483 4748

12/13 PRIMROSE HILL STUDIOS

ELEVATION A & B
 DEMOLITION

FOR PLANNING

1:100 (A3)
 170.100.14

DO NOT SCALE FROM THIS DRAWING. ALL DIMENSIONS TO BE VERIFIED ON SITE. COPYRIGHT