


SITE LOCATION PLAN-BLD No.36 CHADWICK BUILDING



Scale 1:1250 @ A3

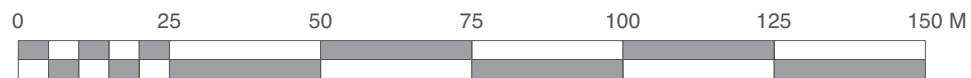

Suite 3, Sandford House,
1b Claremont Rd, Teddington,
TW11 8DH
+44 (0)20 8943 5300
www.kendallkingscott.co.uk

Do not scale this drawing

Project
Teaching Space Capital Refurbishment
24
Client
UCL - University College London

Date
16/08/2024
Scale
1:1250
Filename
240216 - Site Logistics

Drawn
JI
Checked
RG
Paper Size
ISO A3

PO1 16/08/2024 JI RG Planning
Rev Date By Ap Note

Drawing Title
Site Location Plan-BLD No. 36 - Chadwick Building

Project Number/Drawing Number
240216 - 1102
Check all dimensions and levels on site

Revision
PO1
© Copyright

Only to be used on the site for which designed. The electronic transmission of designs/information contained in this drawing is carried out entirely at the User's risk and Kendall Kingscott Ltd. will have no liability for any errors or inaccuracies arising therefrom. The production of amended or updated information from the said designs/information by the User is entirely the responsibility of the User and Kendall Kingscott Ltd. shall have no responsibility in respect thereof whatsoever.