
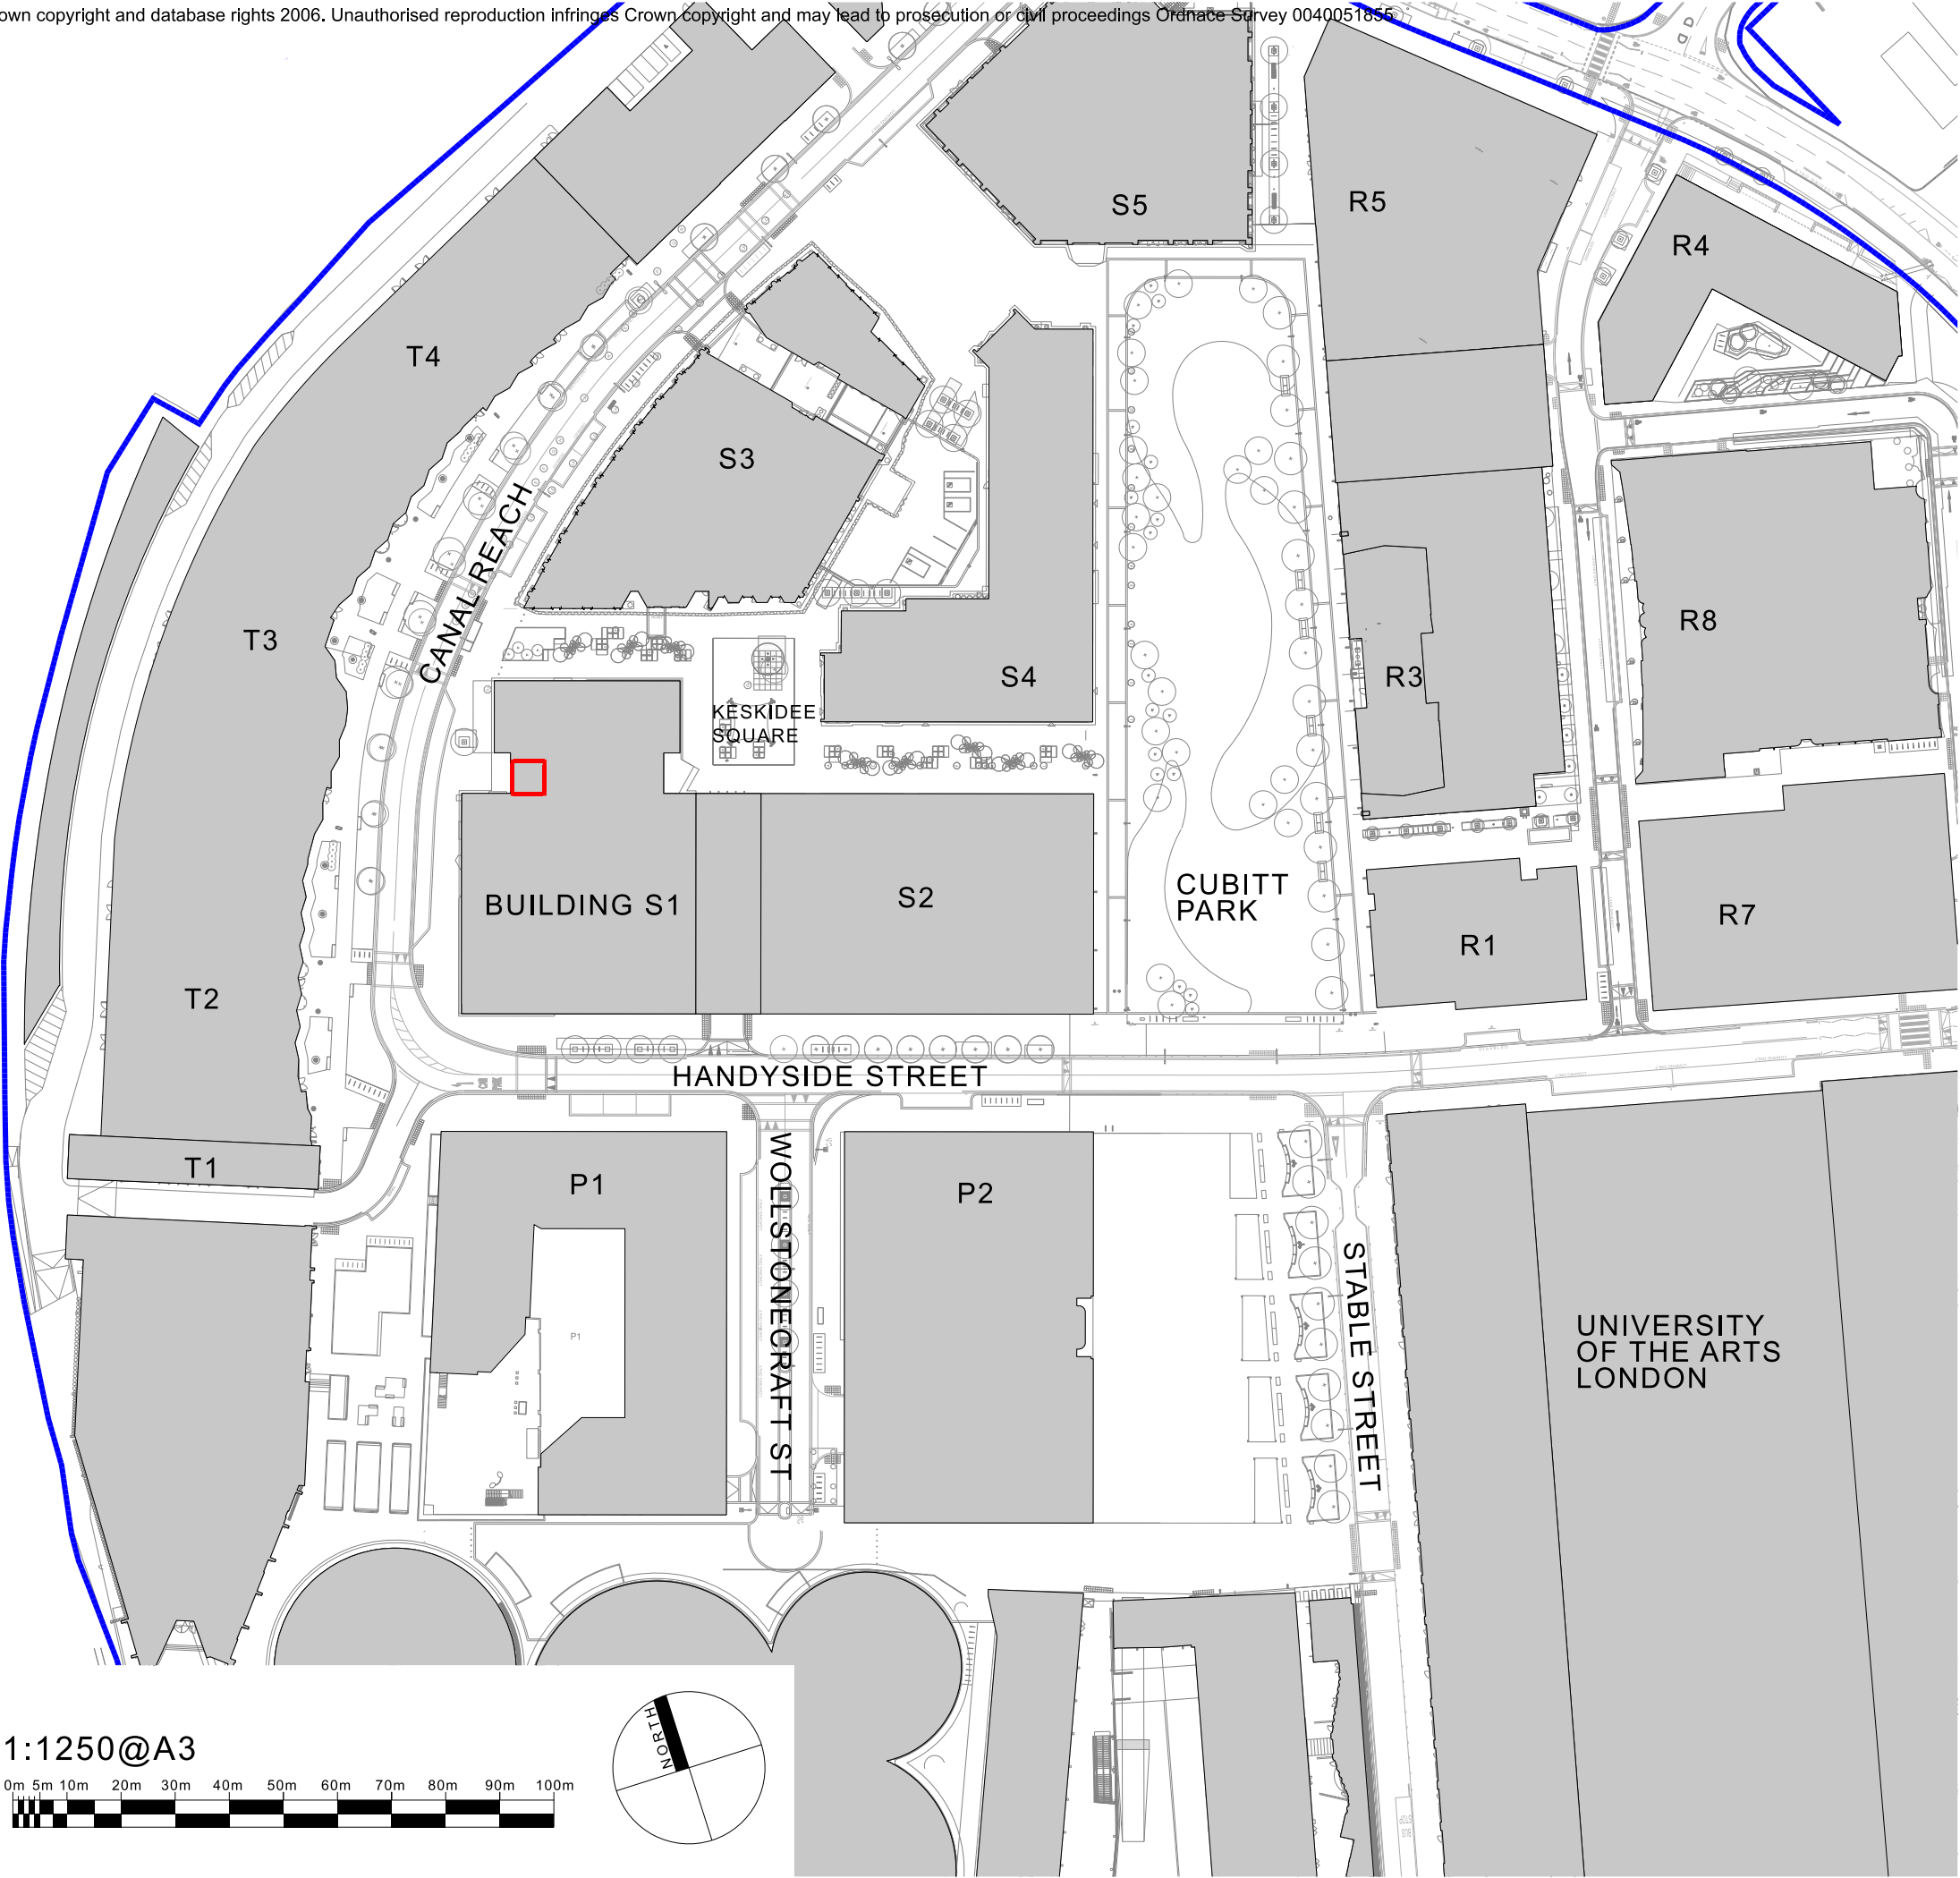


Copyright of this drawing is vested in the Architect and it must not be copied or reproduced without consent. Figured dimensions only are to be taken from this drawing. All contractors must visit the site and be responsible for taking and checking all dimensions relative to their work. Weedon Partnership to be advised of any variation between drawings and site conditions.
DO NOT SCALE OFF THIS DRAWING IF IN DOUBT ASK

- Site Boundary
- Kings Cross Central General Partner Limited ownership extents

For clarity, full extent of ownership boundary shown for context in Key Plan below:

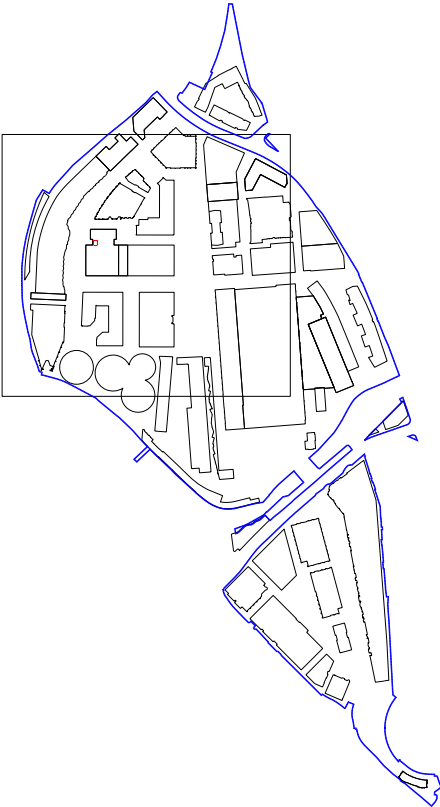

P01 RJ 04.09.24 Issued for Planning

Rev Drawn Date Comment

RELATED
ARGENT

WEEDON
architects

Project

KINGS CROSS CENTRAL BUILDING S1

Drawing Title

Site Location Plan - Ground Floor Only

Date AUG 2024 Drawn RJ Checked SC

Scale 1:1250@A3 Status ISSUED FOR PLANNING

Job Drawing Number Revision

KXC-S1-001-A-16080-20-0220 P01

Harry's Yard
176-178 Newhall St
Birmingham B3 1SJ
T: 0121 454 4171
F: 0121 455 9152
www.weedonarchitects.co.uk