
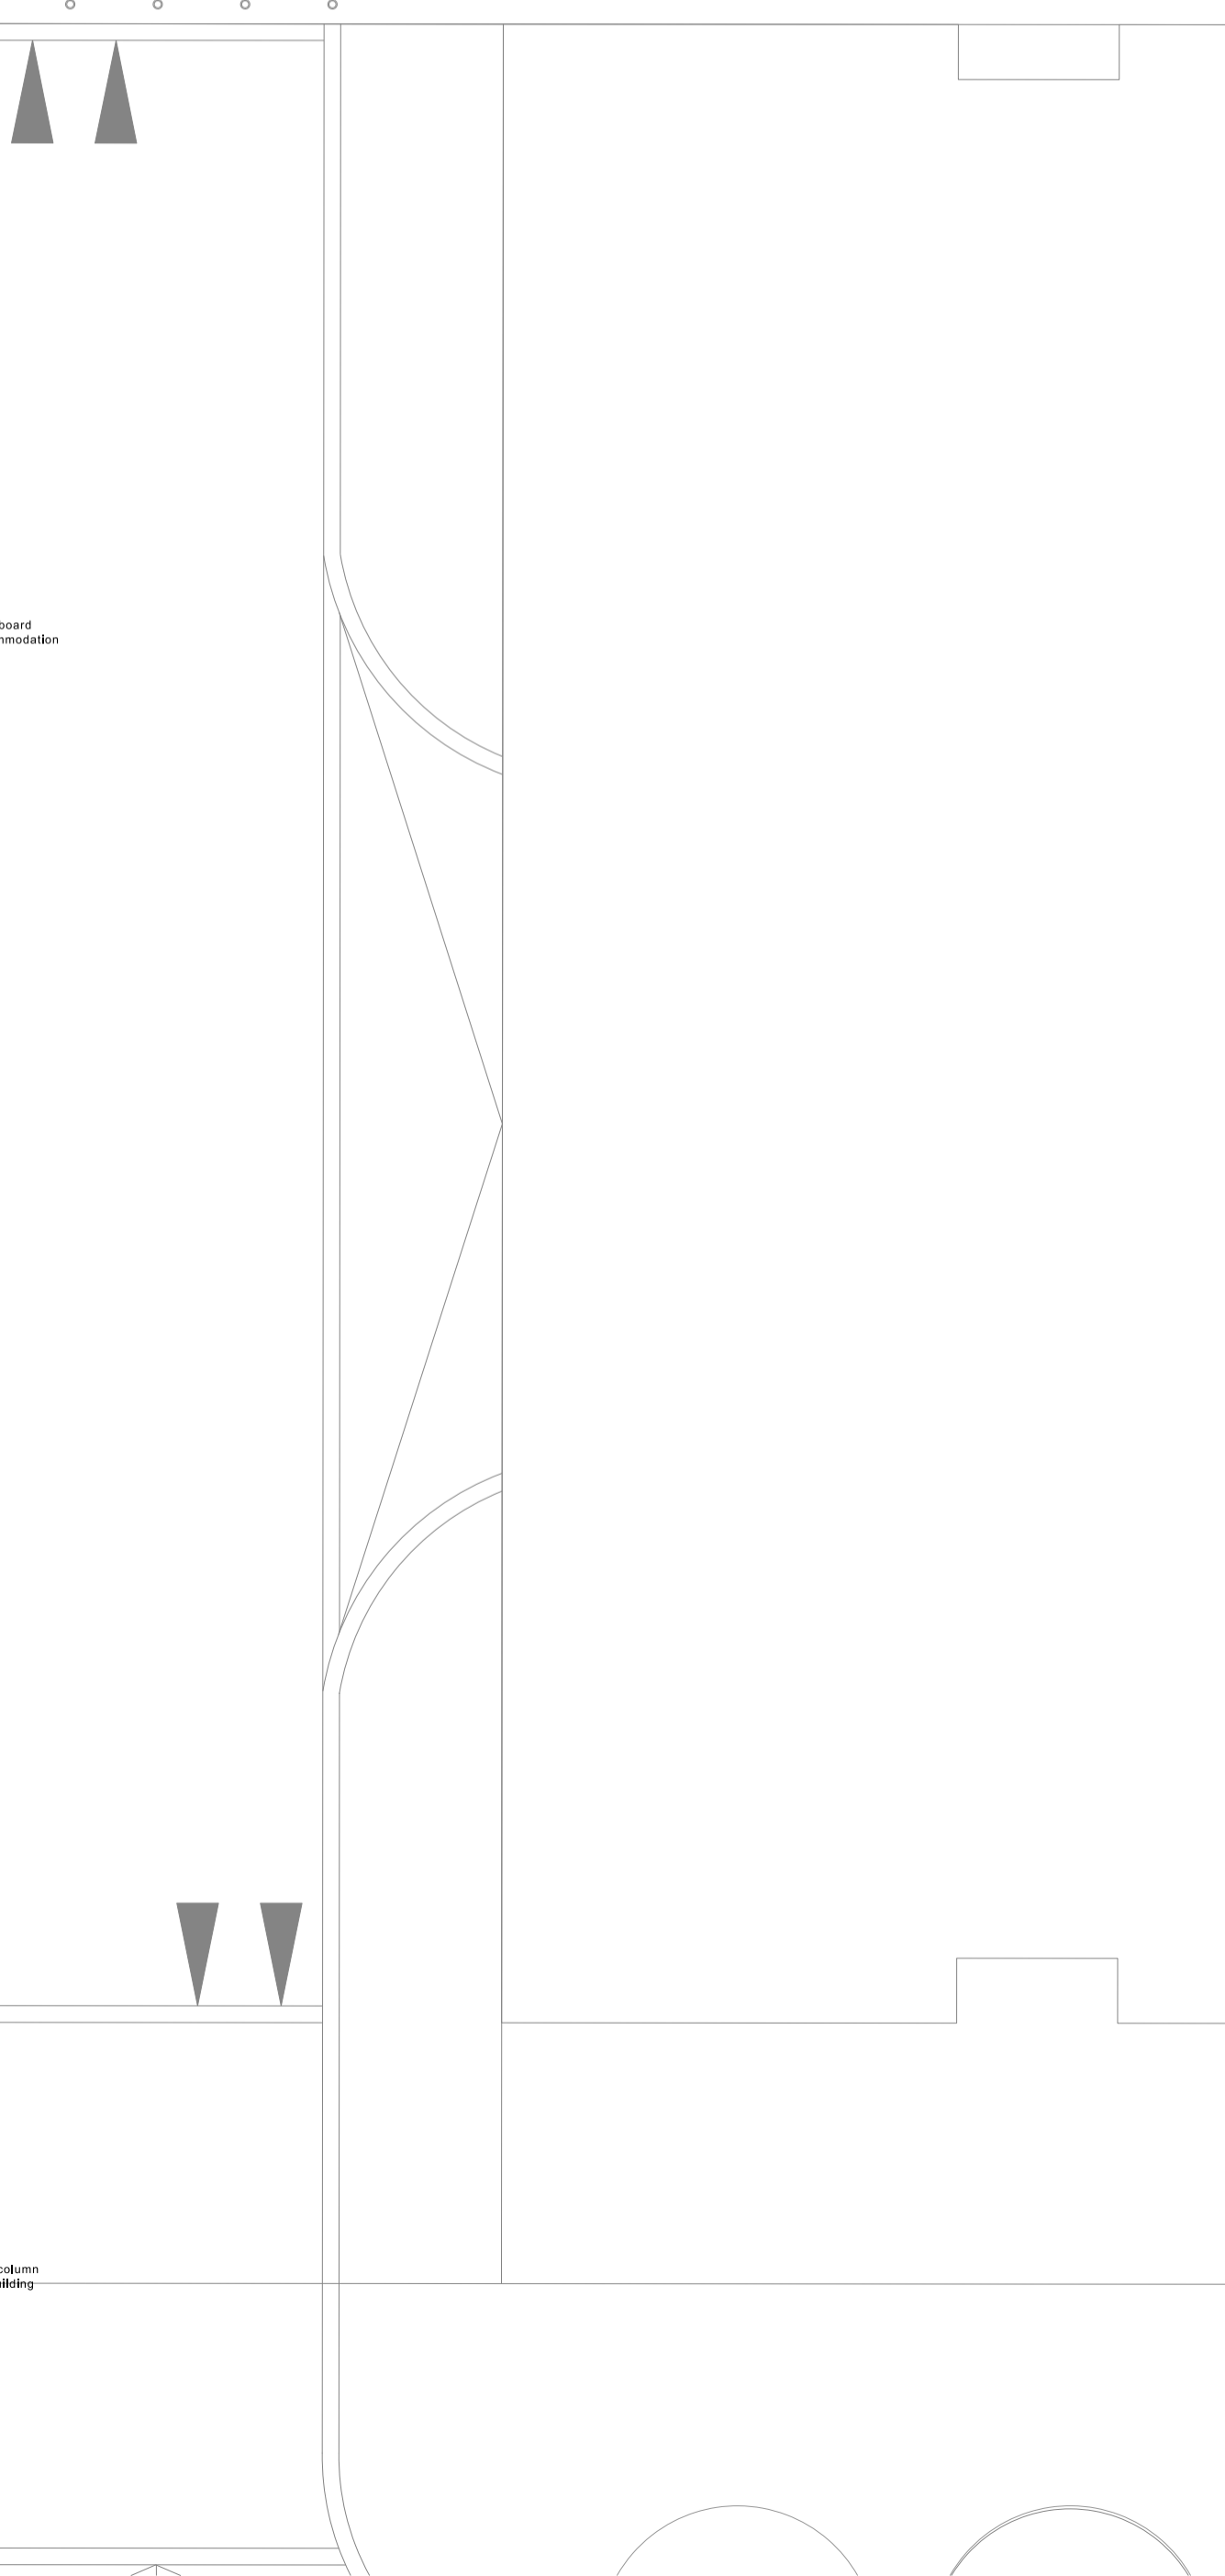


Copyright of this drawing is vested in the Architect and it must not be copied or reproduced without consent. Figures and dimensions only are to be taken from this drawing. All contractors must visit the site and be responsible for taking and checking all dimensions relative to their work. Weedon Partnerships to be advised of any variation between drawings and site conditions. DO NOT SCALE OFF THIS DRAWING

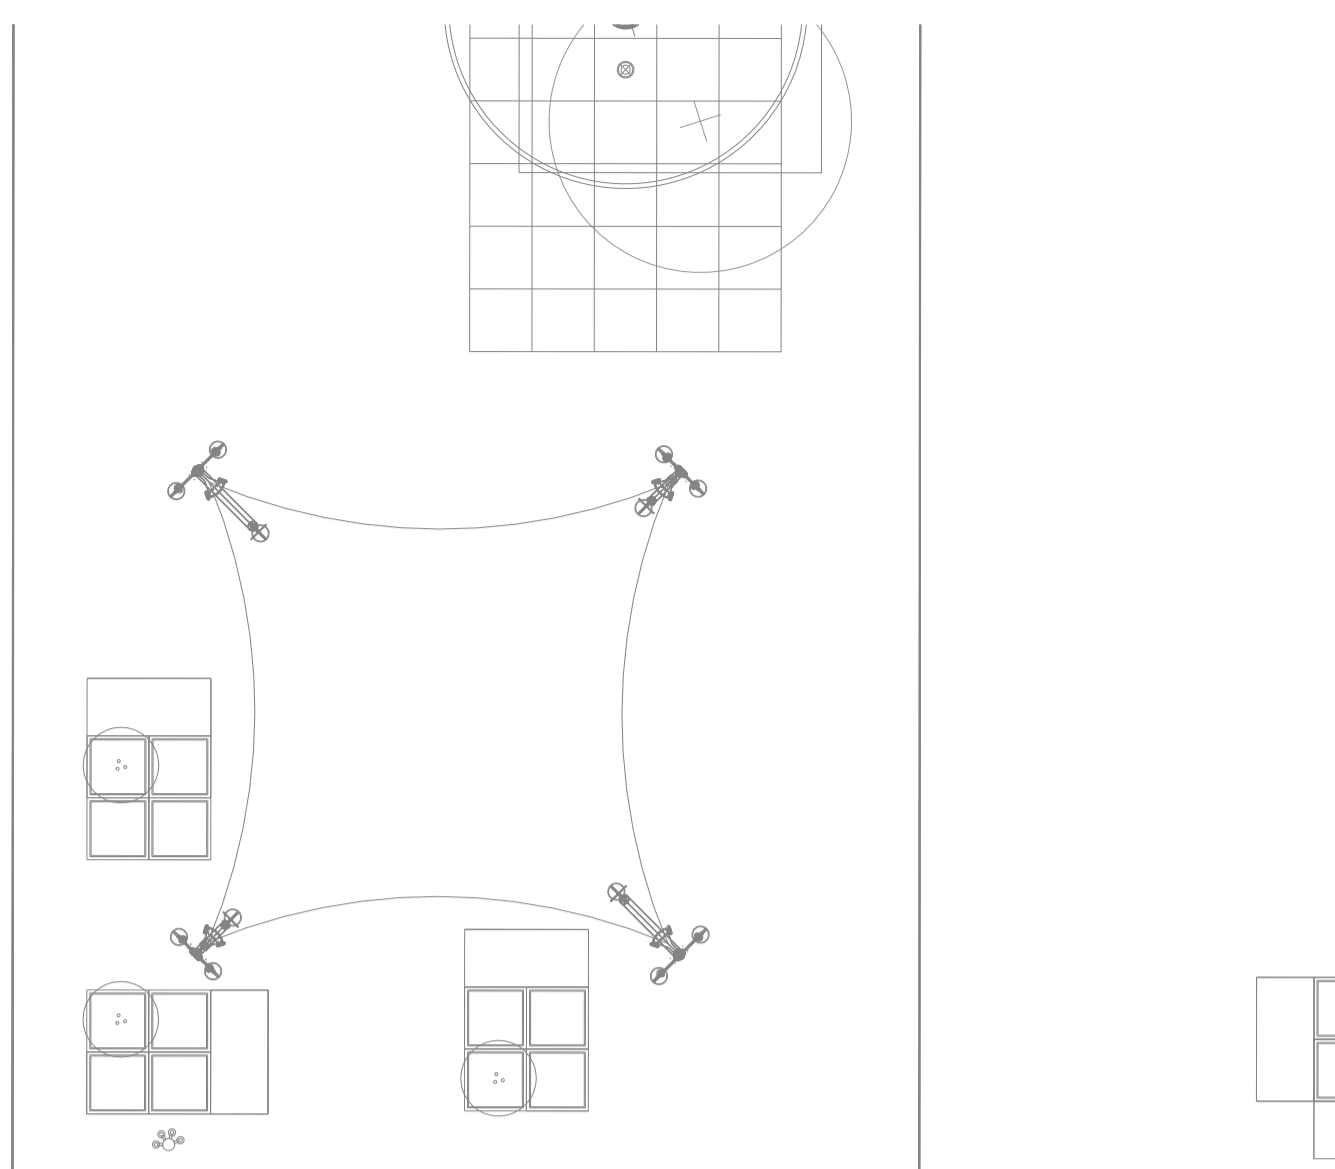

P02	RJ	02.03.24	ISSUED FOR PLANNING
P01	RJ	30.07.24	ISSUED FOR CLIENT COMMENT
Rev	Drawn	Date	Comment

Project: **KINGS CROSS CENTRAL BUILDING S1**
 Drawing Title: **GROUND FLOOR - EXISTING GENERAL ARRANGEMENT**
 Date: JAN 2017 Drawn: SG Checked: AL
 Scale: 1:125@A1 Status: ISSUED FOR PLANNING
 Job: Drawing Number: KXC-S1-001-A-16080-20-A0310 Revision: P02