
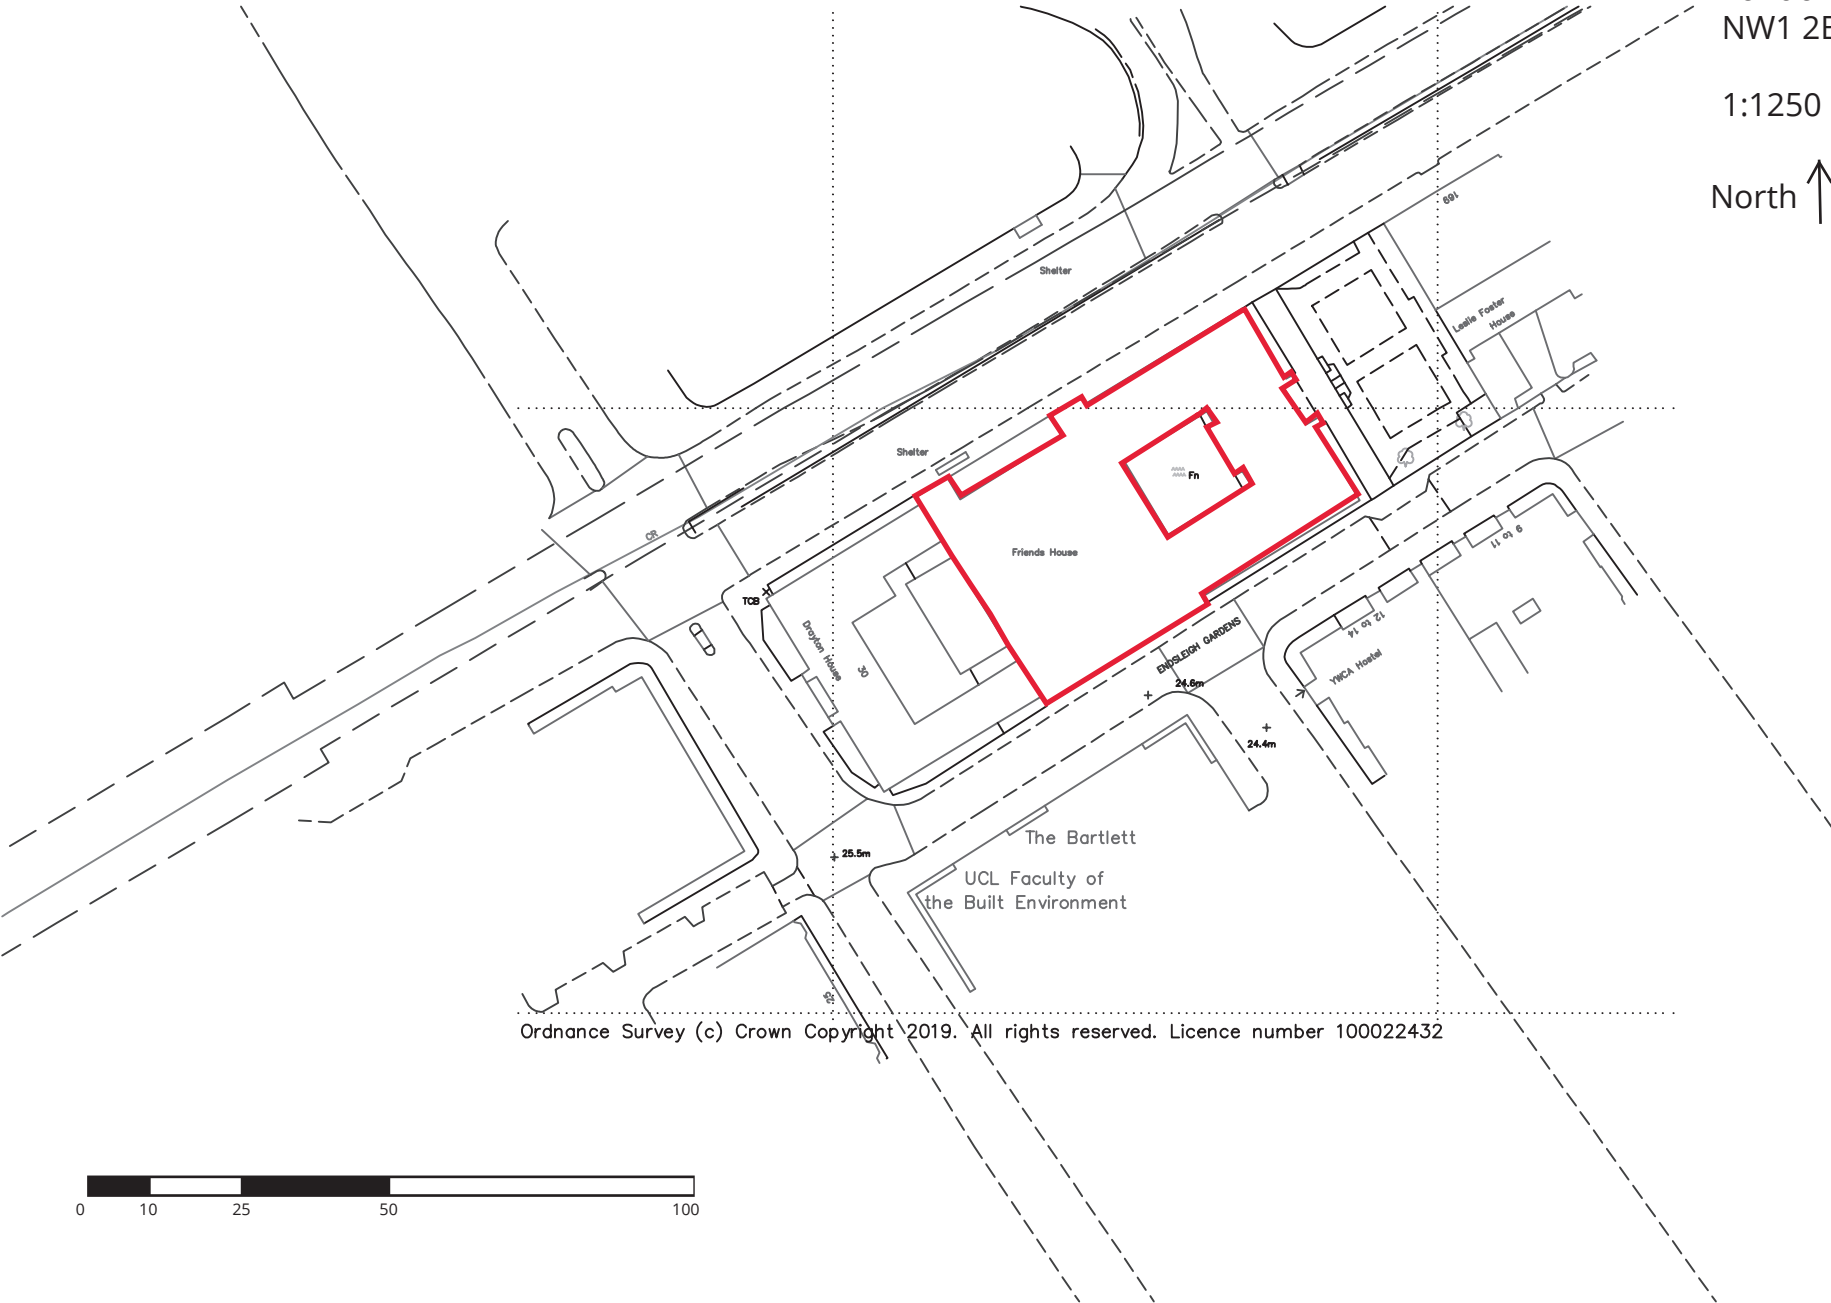


# Site Location Plan

Friends House  
Euston Road  
London  
NW1 2BJ

1:1250

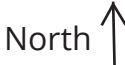

Ordnance Survey (c) Crown Copyright 2019. All rights reserved. Licence number 100022432

