

Sectional
Elevation DD


Sectional
Elevation FF

Sectional
Elevation DD


Elevation BB

Sectional
Elevation FF

Elevation BB

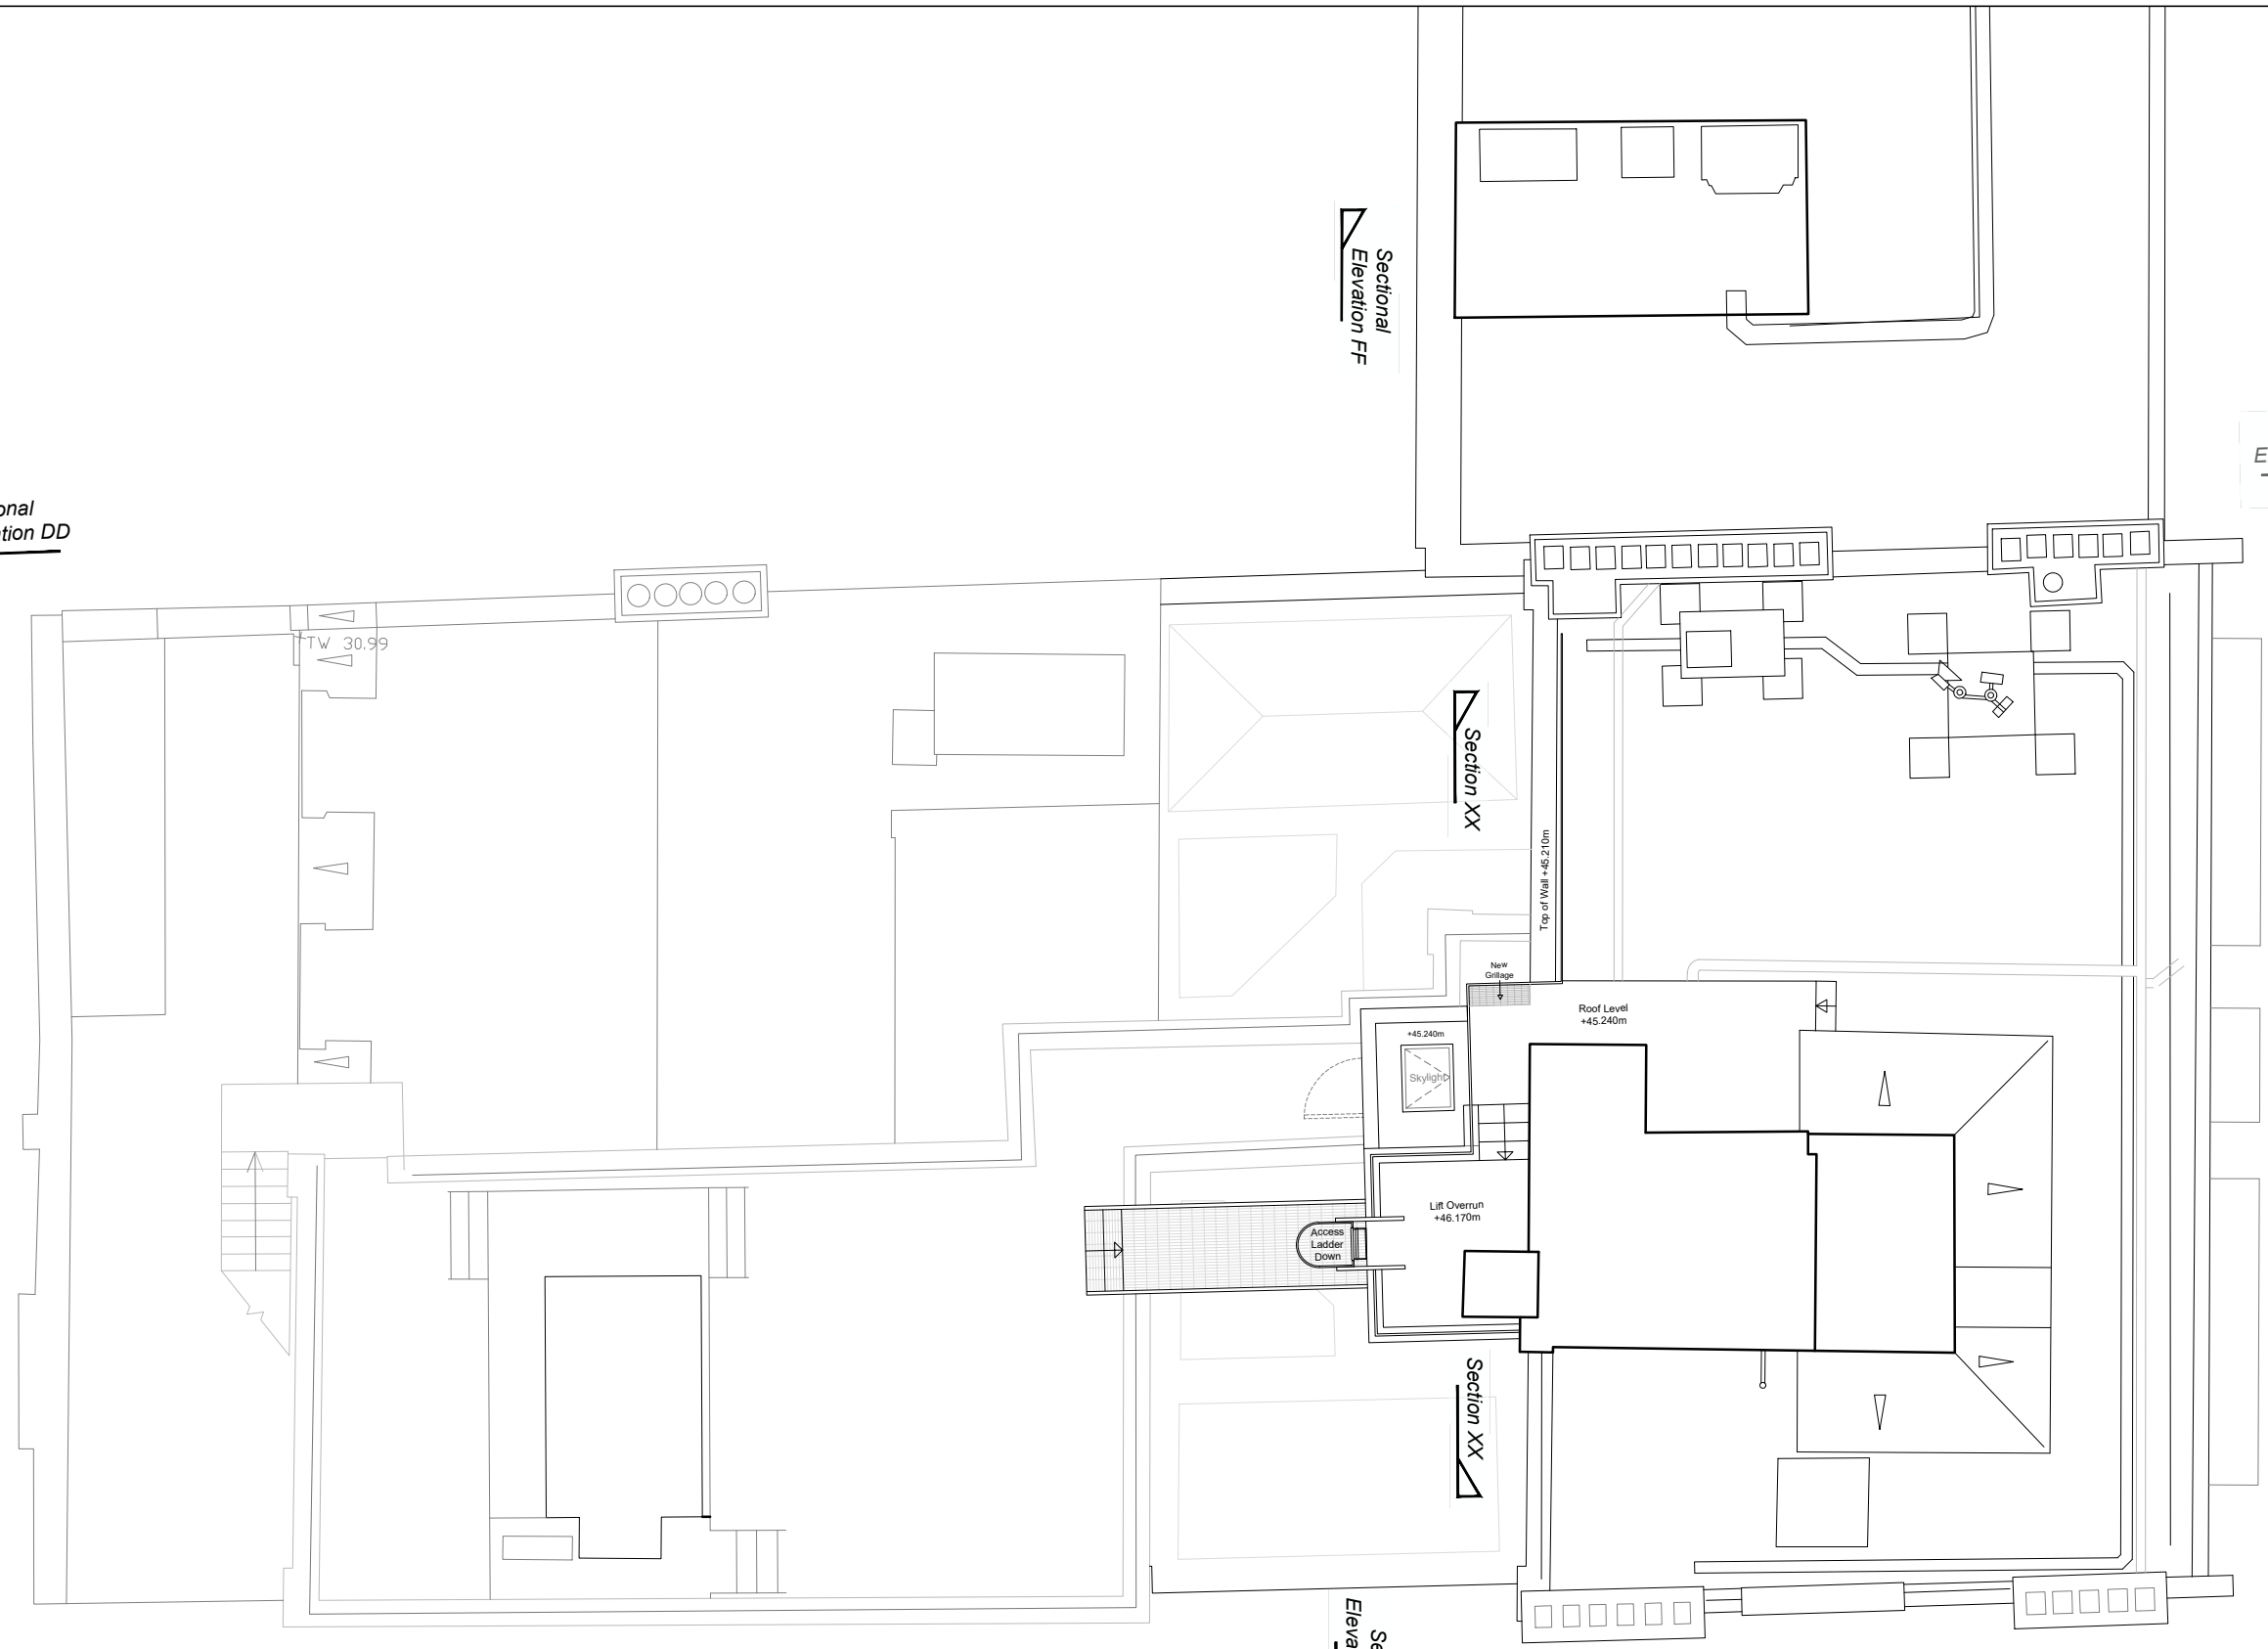

DATE	STATUS	REVISION	DESCRIPTION
10.09.2024	S2	PL01	PLANNING

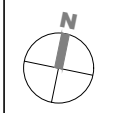

Do not scale from this drawing
All dimensions to be confirmed on site
Information contained within this drawing is the sole copyright of EMRYS
Architects Ltd and is not to be reproduced without permission
EMRYS Architects are to be notified immediately of any discrepancies

EMRYS
 CAP House | 9-12 Long Lane | London | EC1A 9HA
 mail@emrysarchitects.com
 www.emrysarchitects.com T : 020 7726 5060

JOB NO	2413	CLIENT	Pearl and Coutts
TITLE	New House, 67-68 Hatton Garden Clerkenwell, London, EC1N 8JY		
DWG	02 GA Plans Roof Level Plan		
DRAWN	JP	CHECKED	GE
DATE	10.09.2024	SCALE	1/100
STATUS DESCRIPTION	PLANNING	STATUS CODE	S2
REVISION		REVISION	PL01
DRAWING NUMBER	2413-EMR-ZZ-RL-AP-A-02110		