
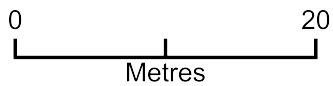


6 BEDFORD SQUARE WC1B 3RA

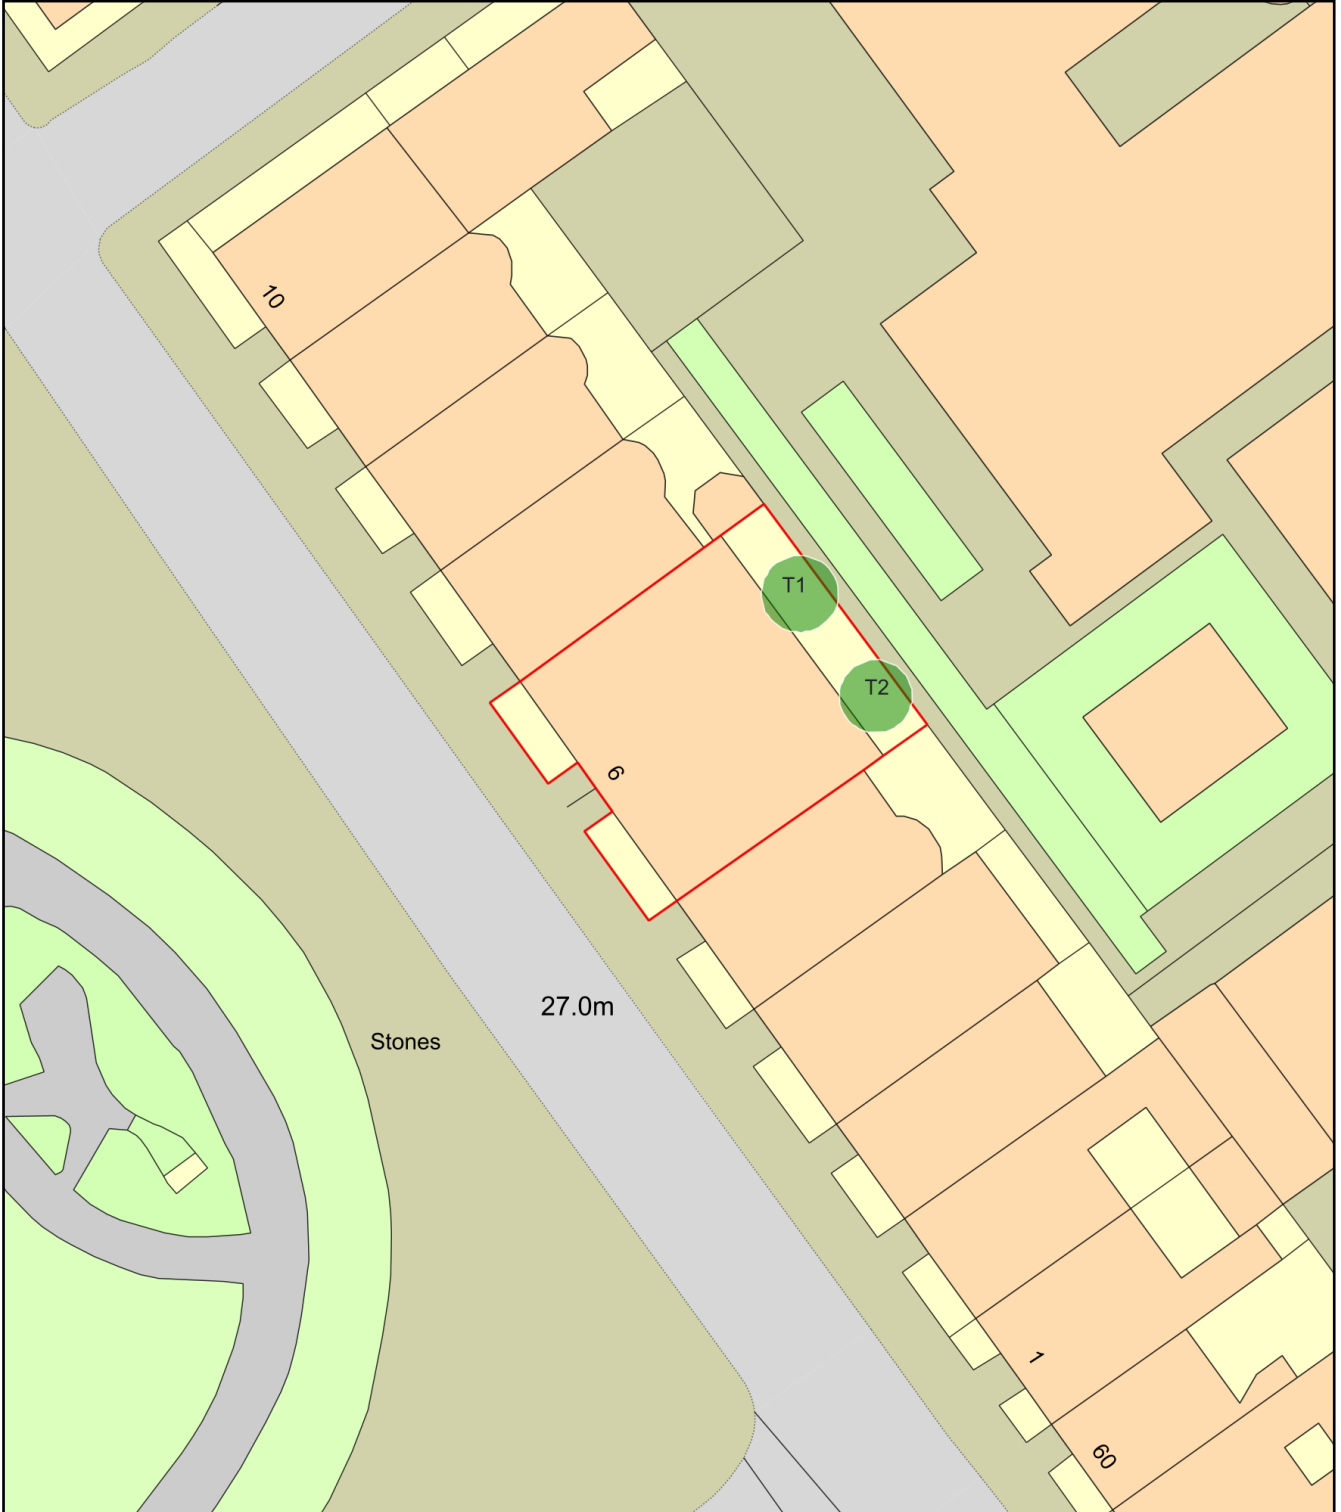

Plan Produced for: L.B.CAMDEN

Date Produced: 10 Sep 2024

Plan Reference Number: TQRQM24254162030105

Scale: 1:500 @ A4