



1 | Roof - Typical Raised Planter

1 : 10

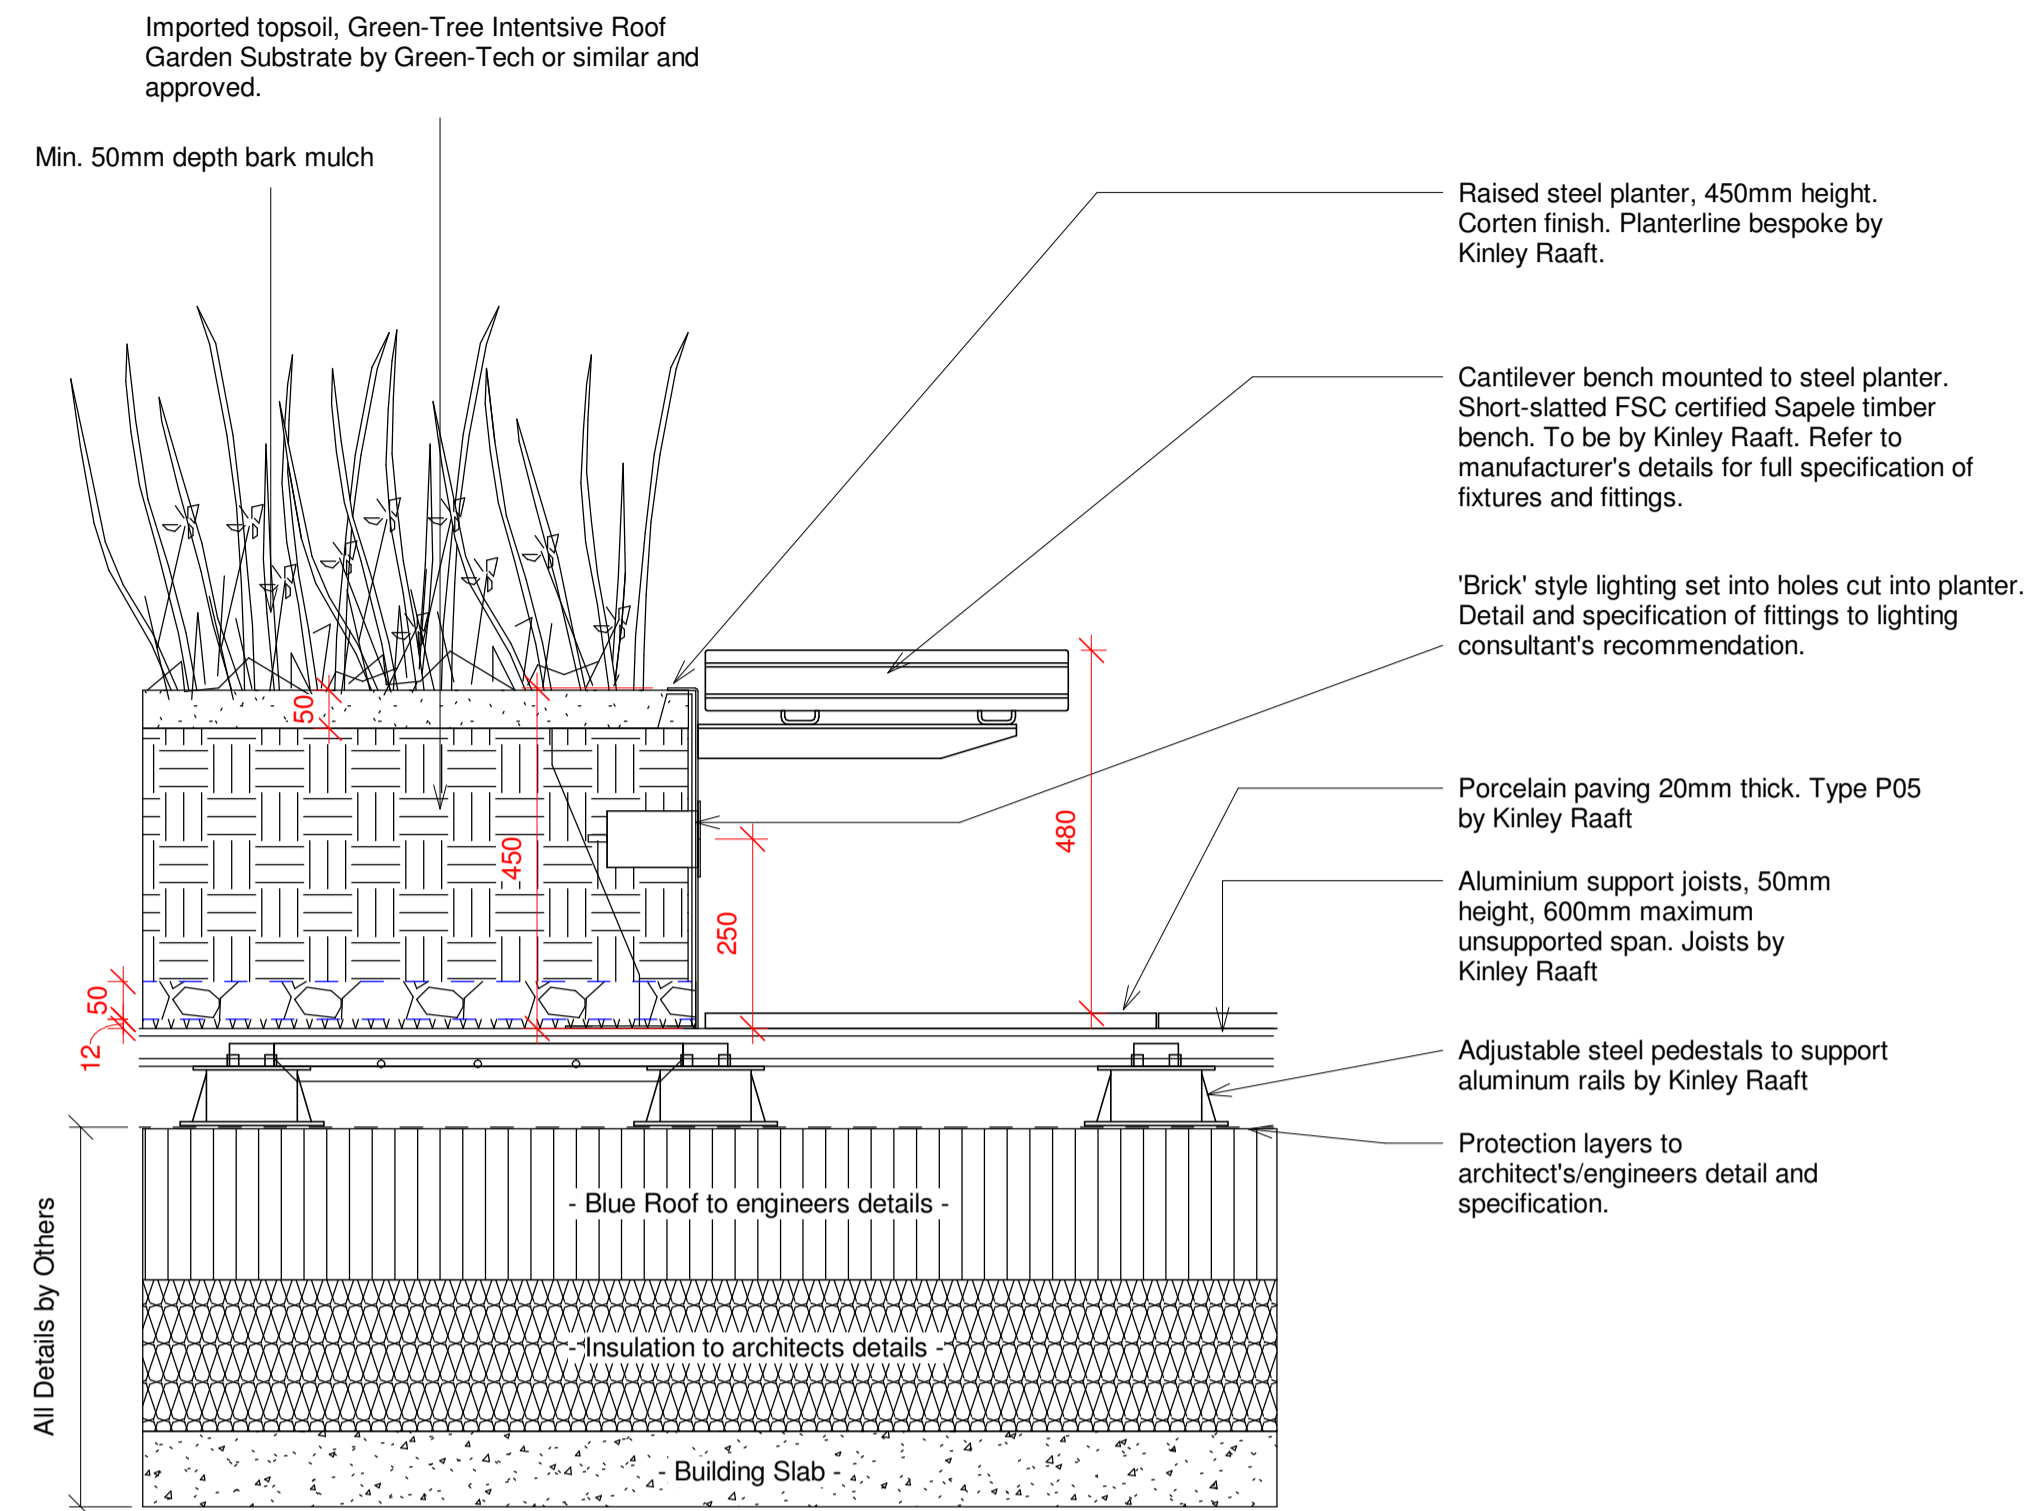

2 | Roof - Typical Raised Planter Cantilever Seat

1 : 10

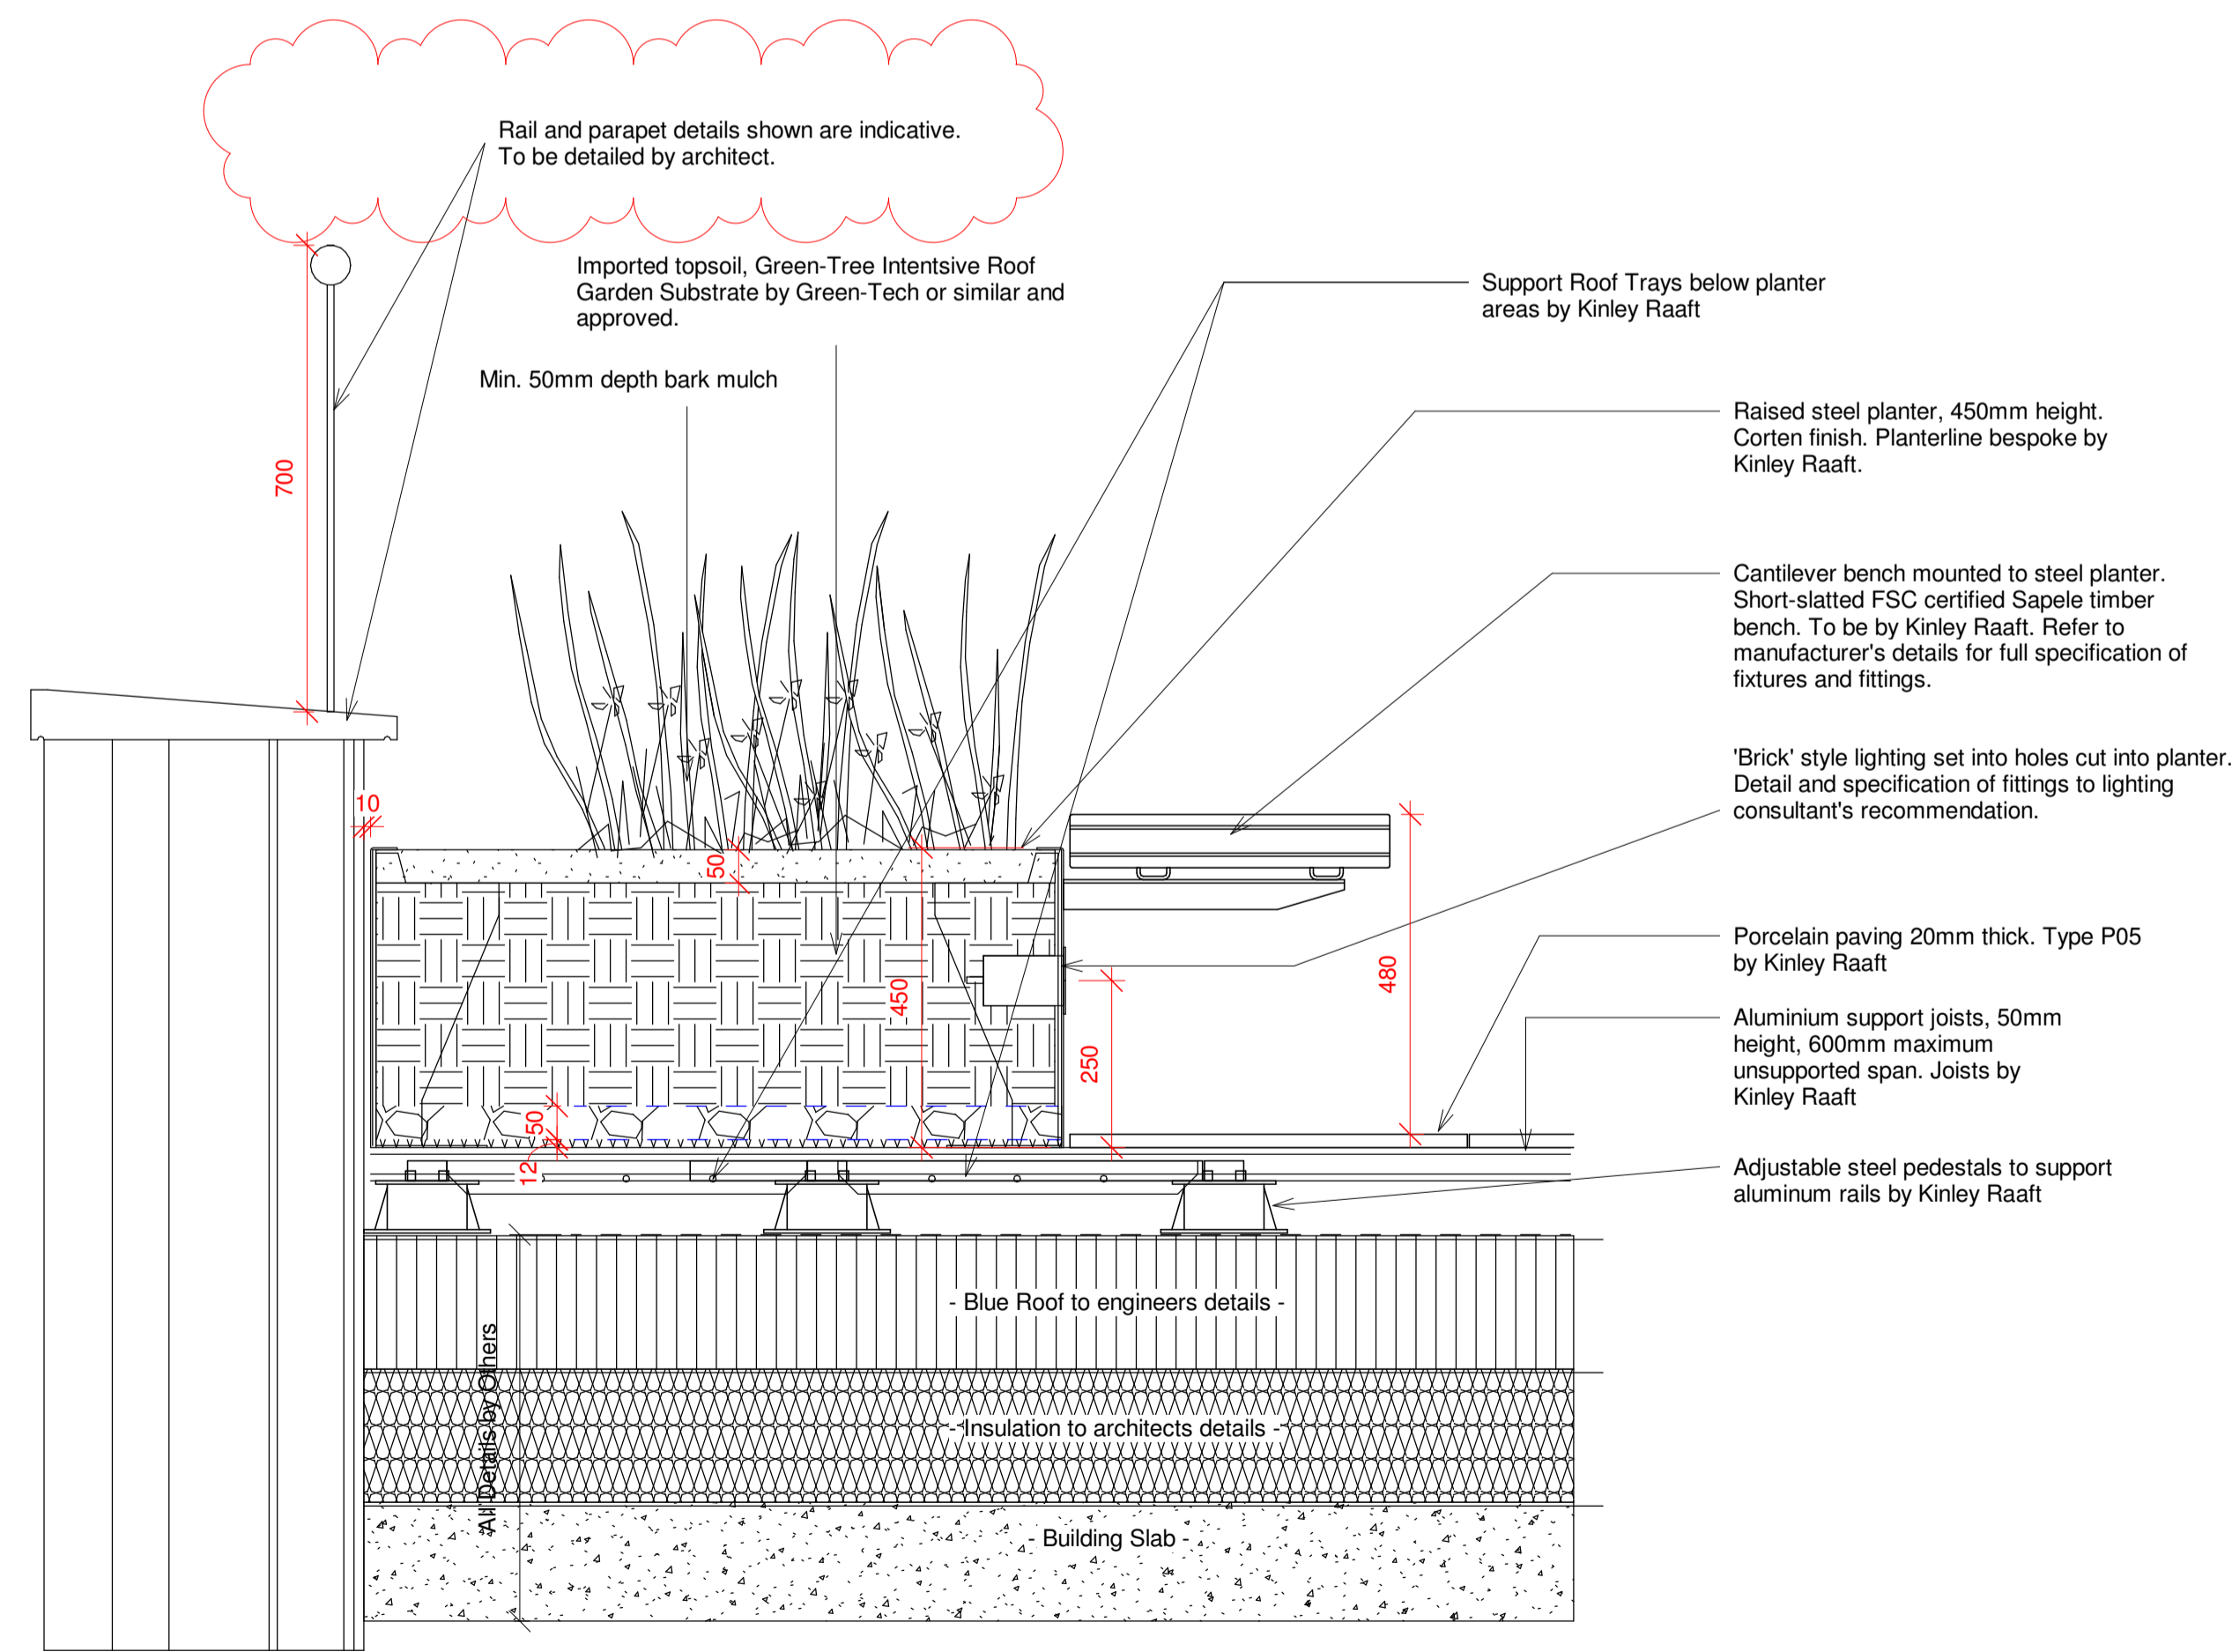

4 | Roof - Typical Raised Planter Cantilever Seat Parapet

1 : 10

Notes

1. Do not scale this drawing.
2. All dimensions must be checked on site and any discrepancies verified with the architect.
3. Unless shown otherwise, all dimensions are to structural surfaces.
4. Drawing to be read with all other issued information. Any discrepancies to be brought to the attention of the architect.
5. This drawing is the copyright of Levitt Bernstein and may not be copied, altered or reproduced in any form, or passed to a third party without license or written consent.
6. This document is prepared for the sole use of GM London and no liability to any other persons is accepted by Levitt Bernstein. Levitt Bernstein accepts no liability for use of this drawing by parties other than the party for whom it was prepared or for purposes other than those for which it was prepared.

This is not a construction drawing, it is unsuitable for the purpose of construction and must on no account be used as such.

NOTE

Drawings are desing intent only. Kinley Raaft to provide final construction drawings for review.

| Rev | Date | Description | Drawn / Checked |
|-----|----------|--|-----------------|
| P03 | 18/10/22 | Note added to parapet and railing detail | SA |
| P02 | 29/09/22 | Details amended | SA |
| P01 | 01/07/22 | Draft Issue | SA |

Project name

19-37 Highgate Road
Landscape Model

Drawing number Rev

3888 - LB - ZZ - ZZ - DS - L - 220010 **P03**

Roof Terraces - Typical Planter Details

Purpose of issue
PLANNING

Scale Date
1 : 10 @ A1 07/01/22

Client
GM London

Levitt Bernstein
levittbernstein.co.uk

London
Thane Studios
2-4 Thane Villas
London N7 7PA
+44 (0)20 7275 7676

Manchester
Bonded Warehouse
18 Lower Byron Street
Manchester M3 4AP
+44 (0)161 659 8740

