
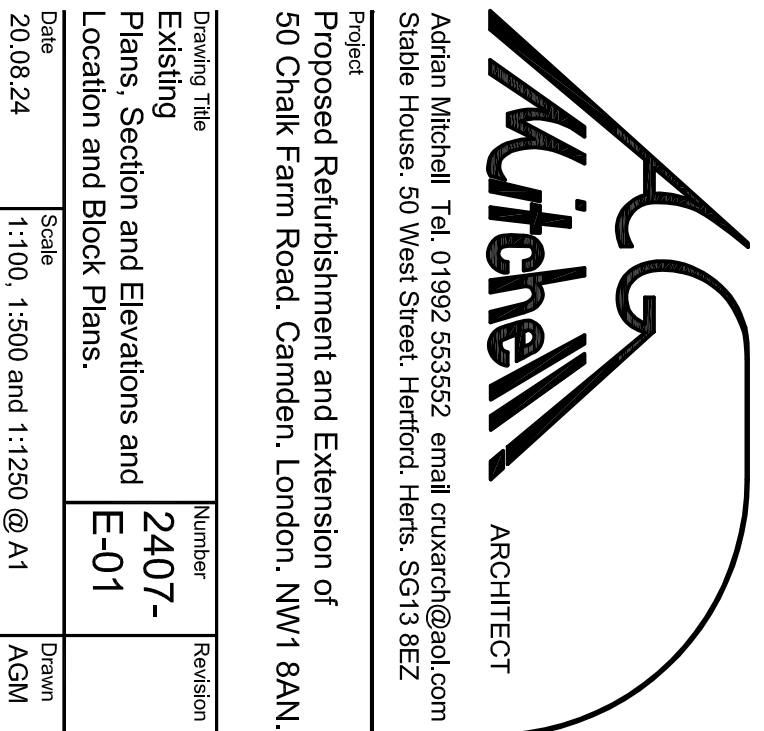
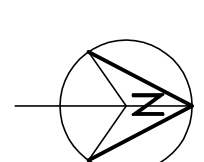
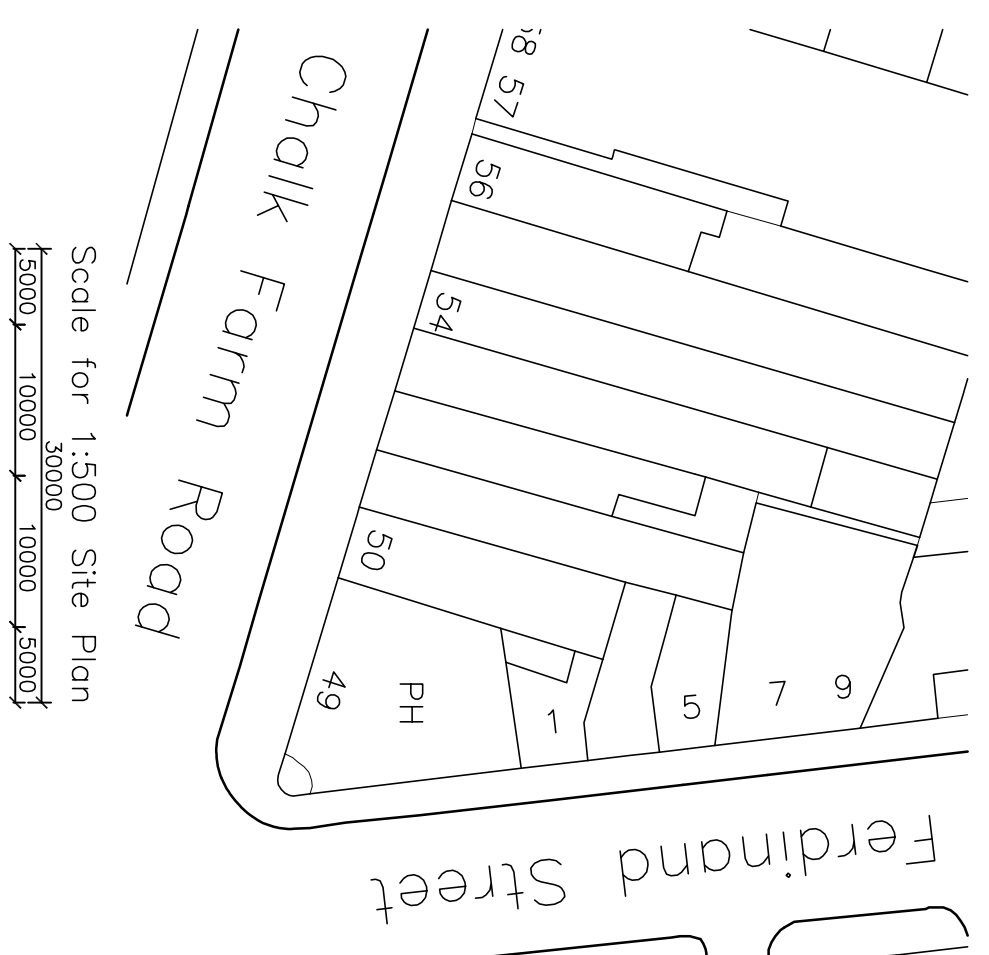
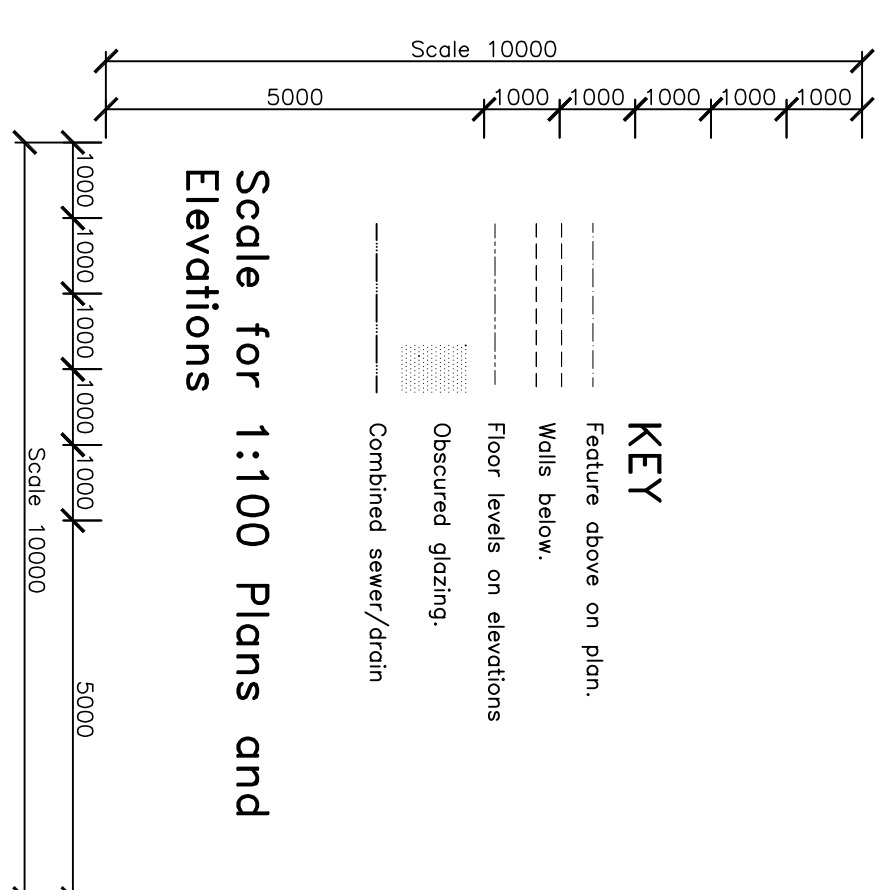
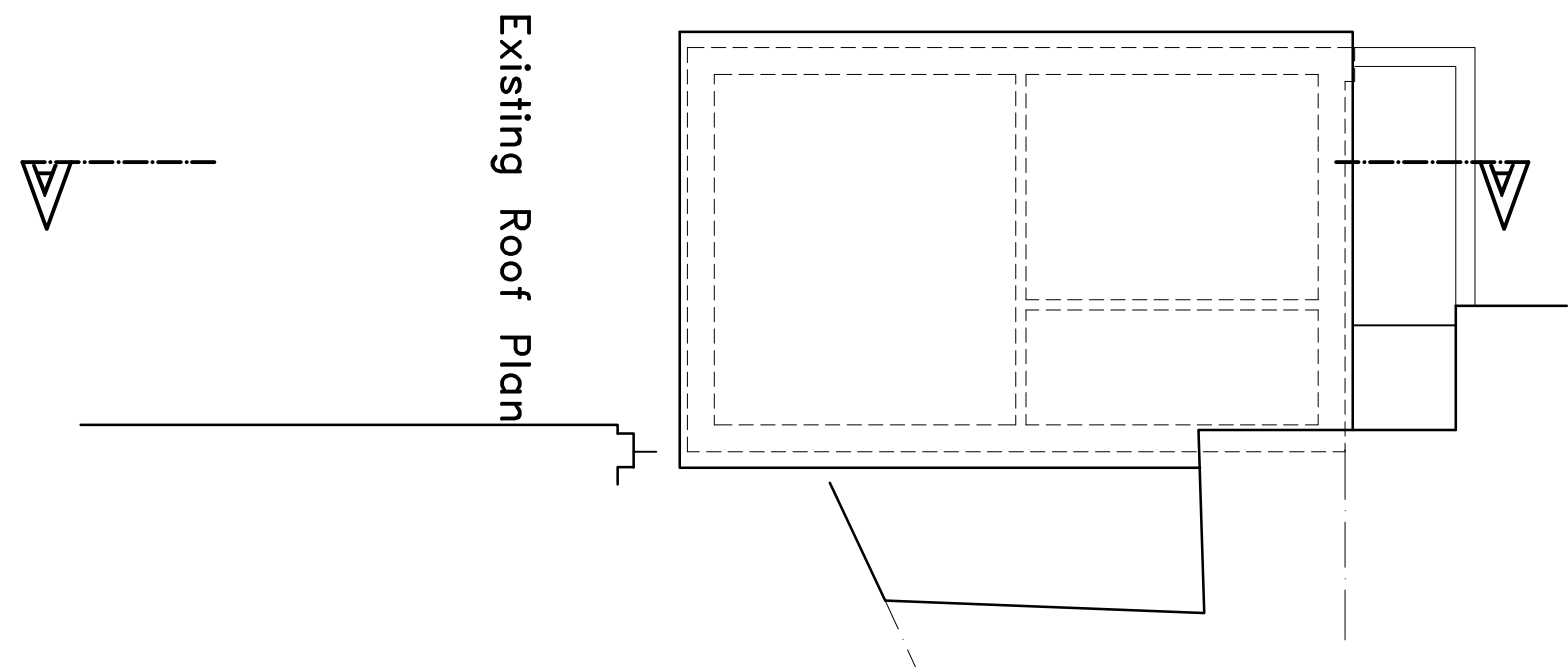
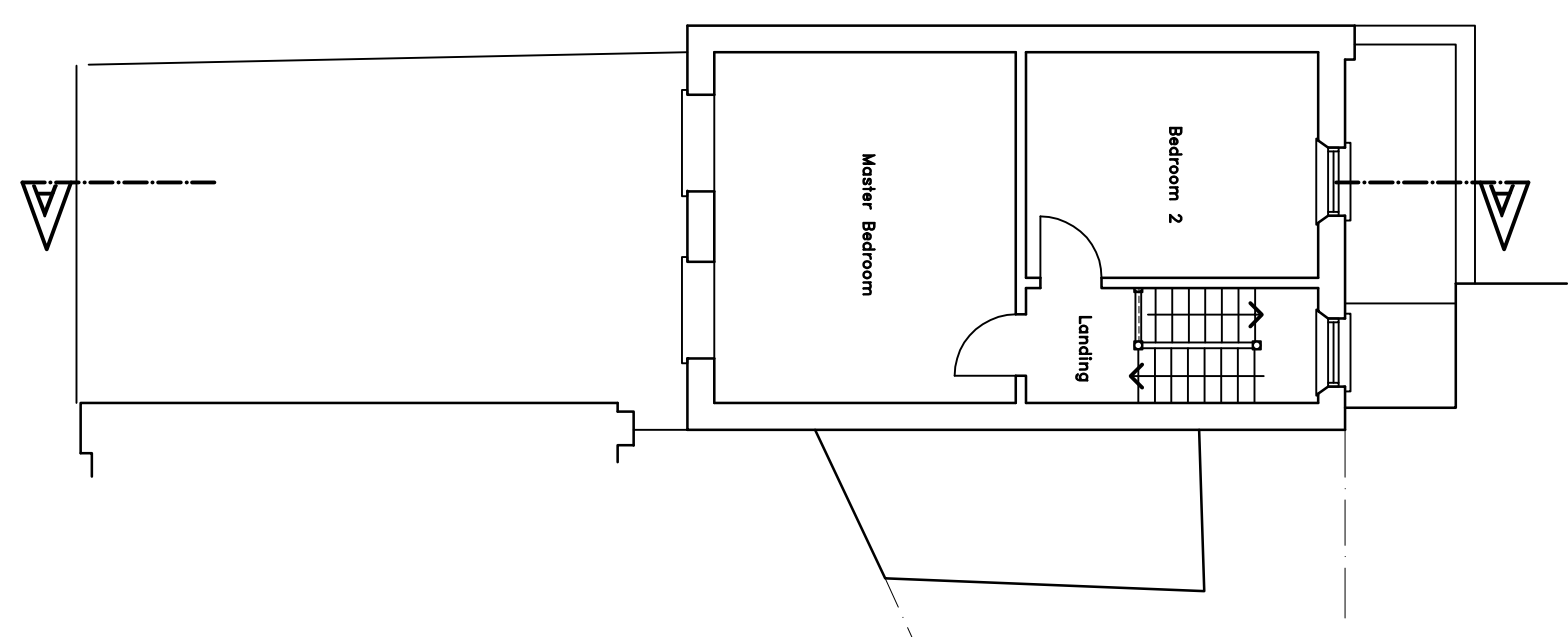
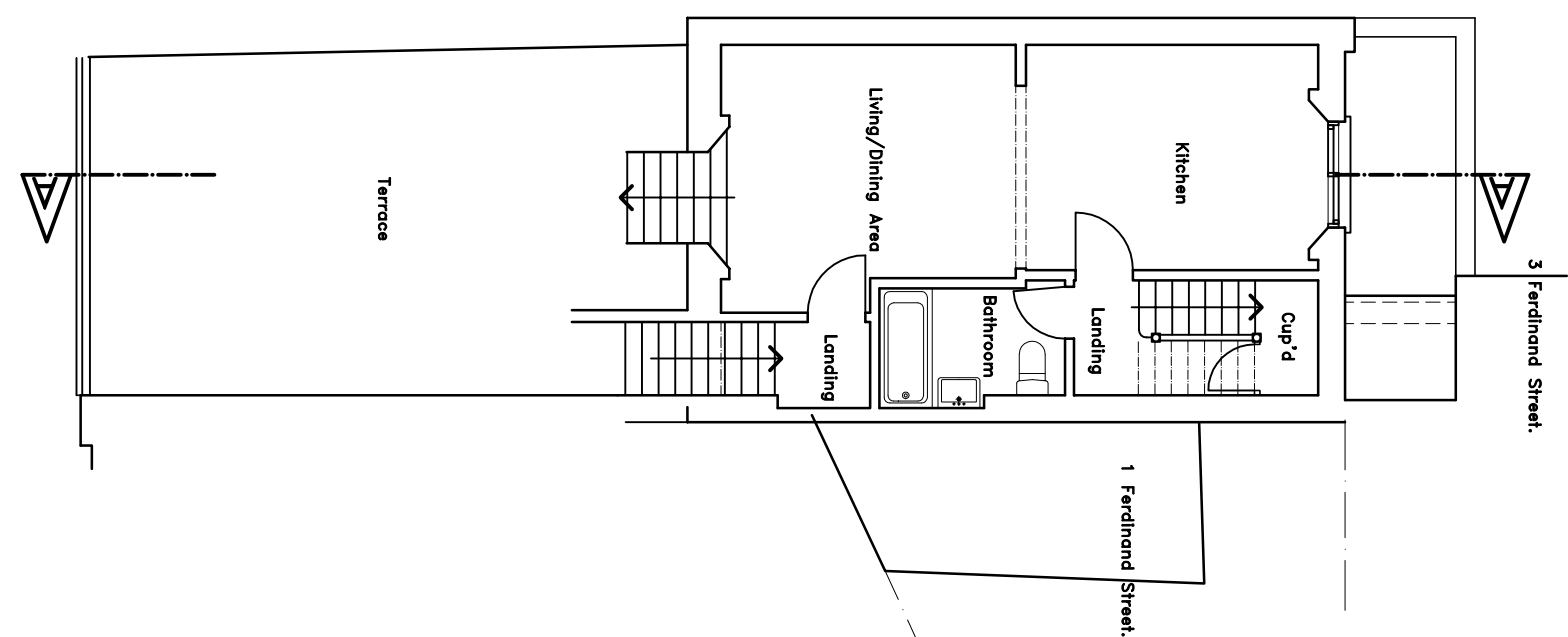
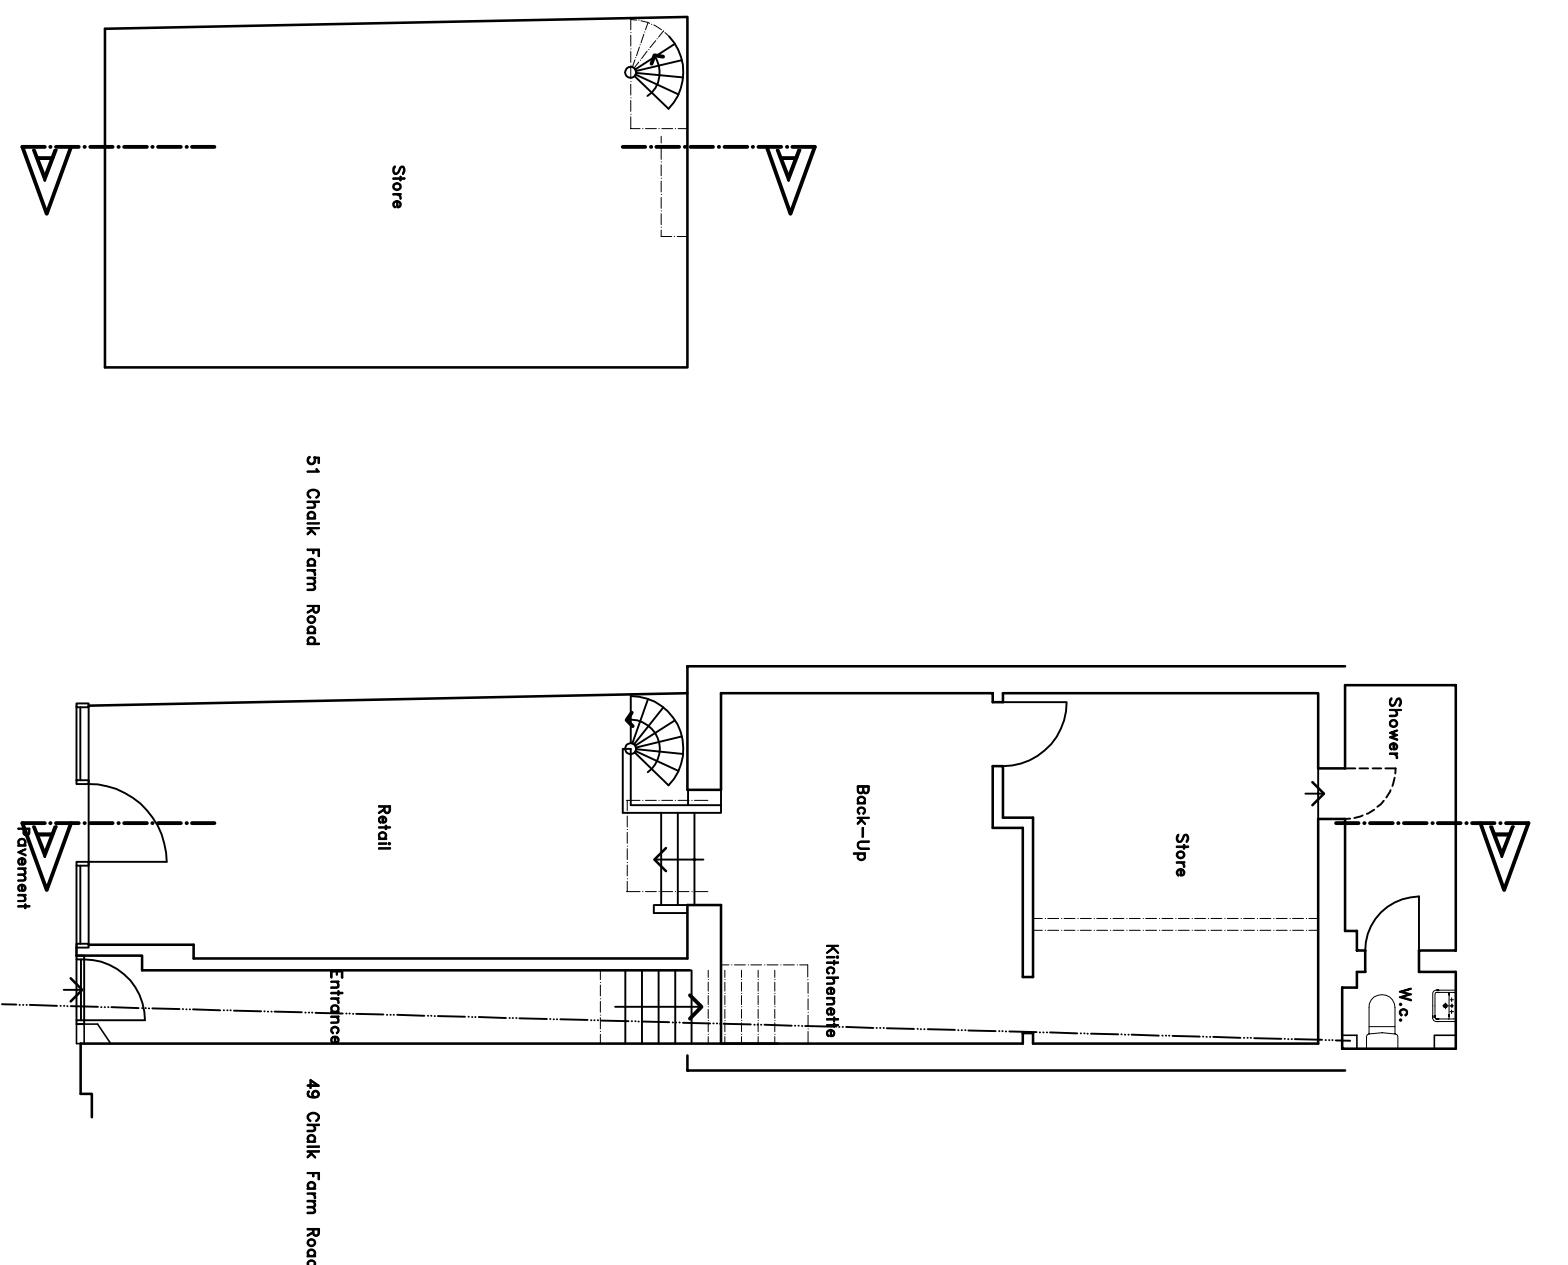
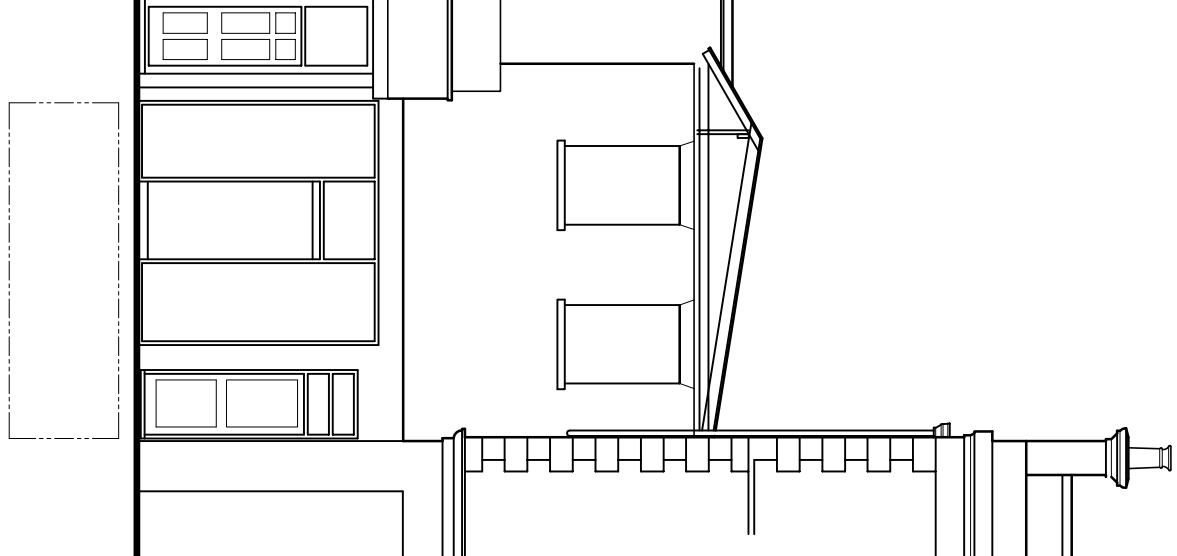
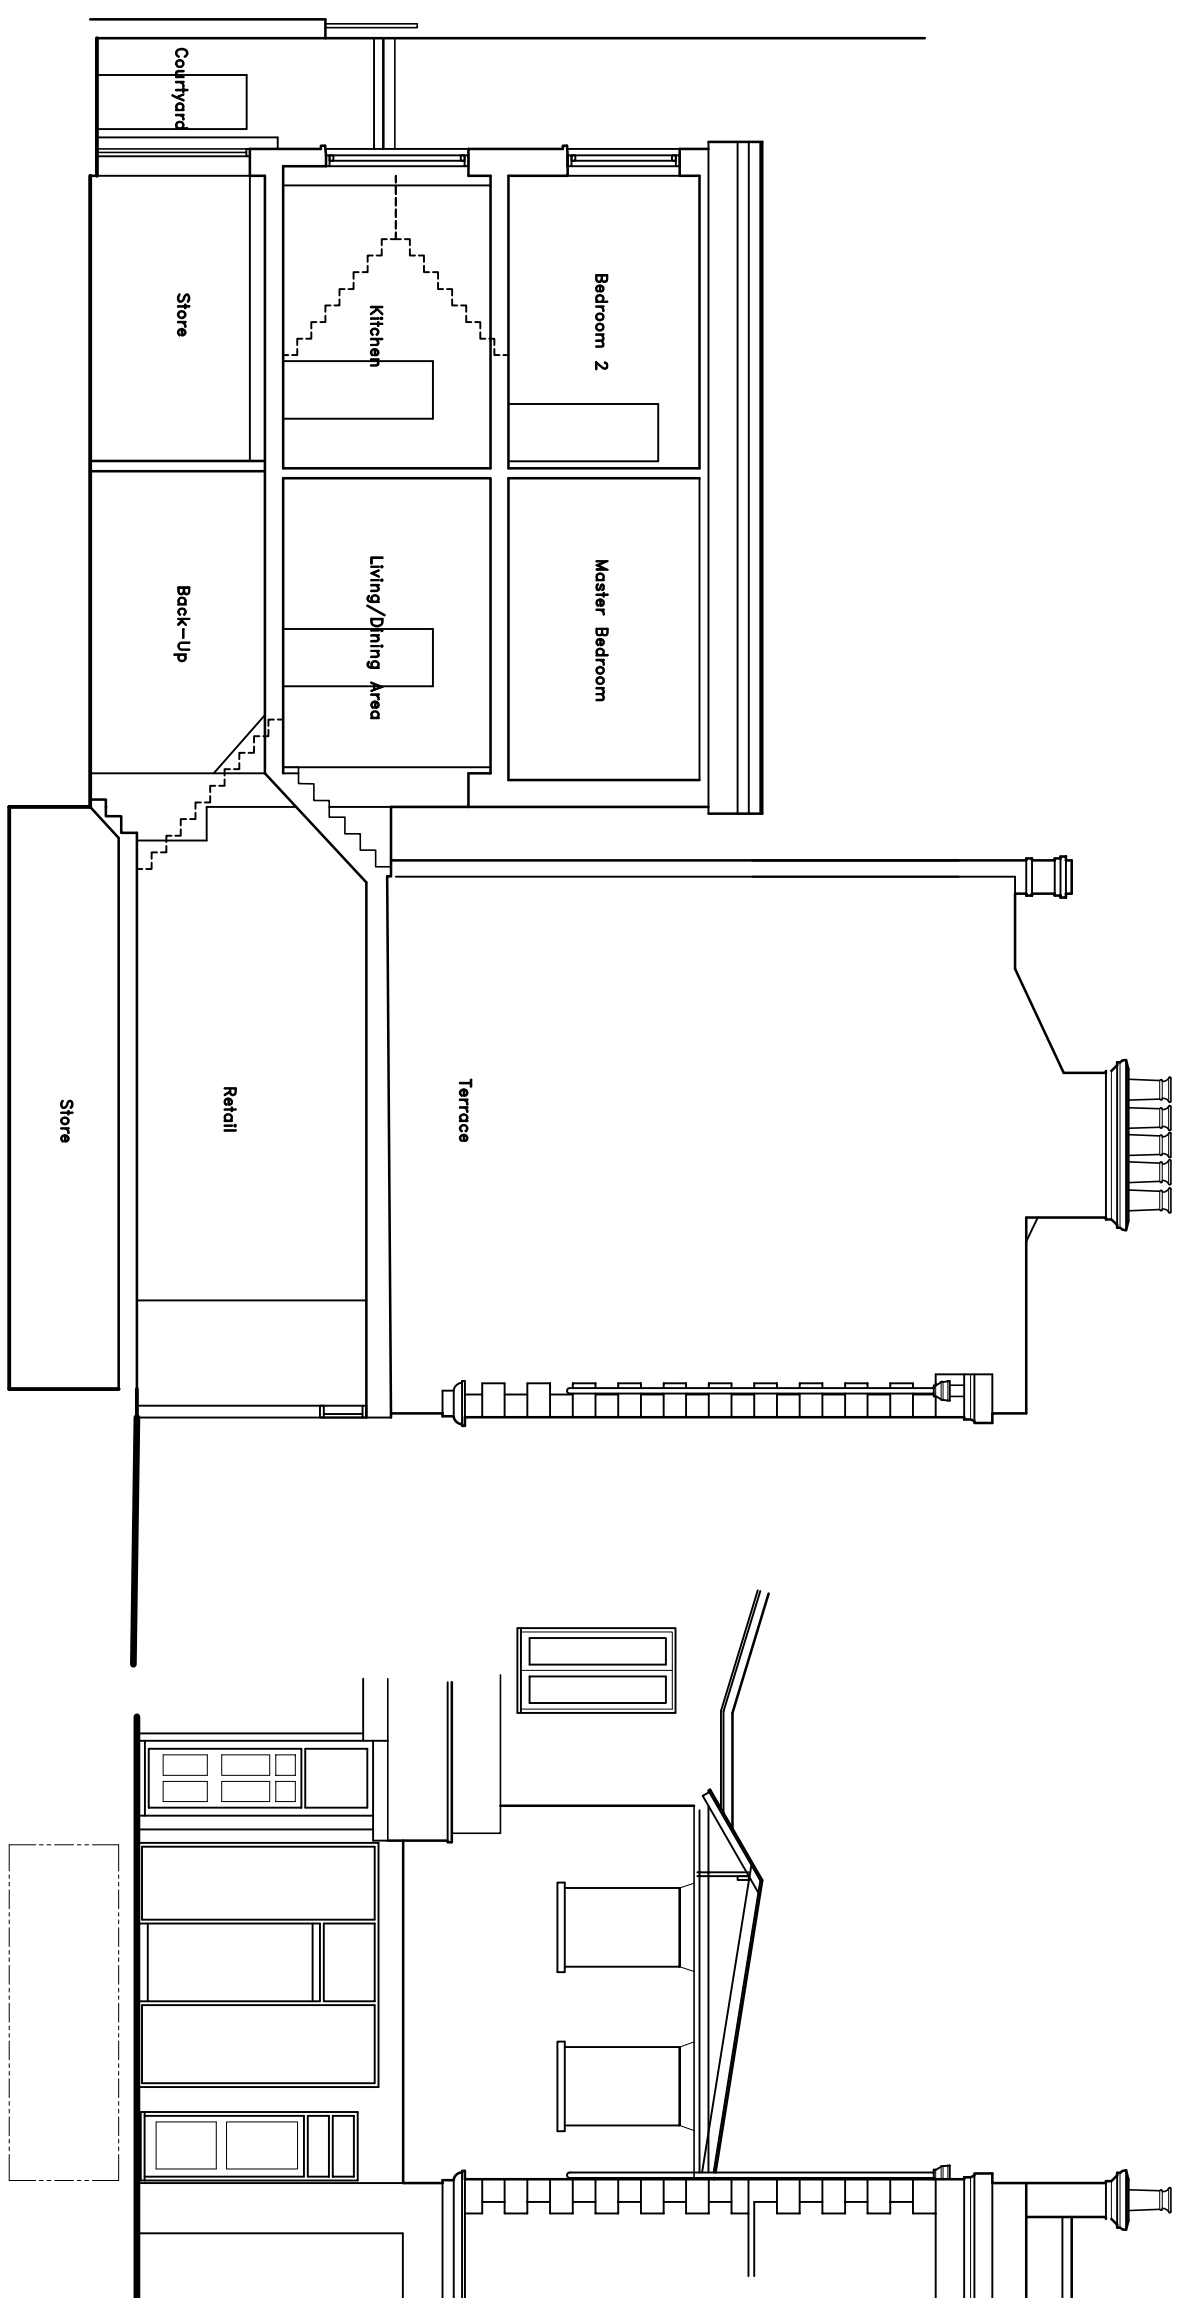


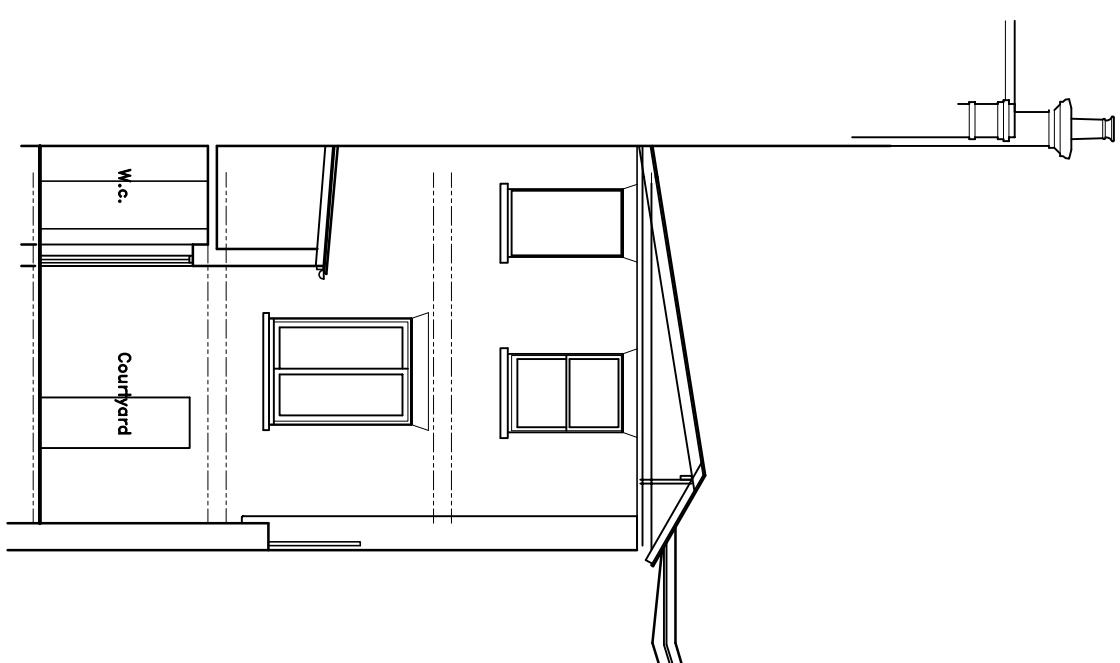

Drawing Title	Number	Revision
Existing Plans, Section and Elevations and Location and Block Plans.	2407- E-01	
Date	Scale	Drawn
20.08.24	1:100, 1:500 and 1:1250 @ A1	AGM