




PROPOSED SIDE ELEVATION

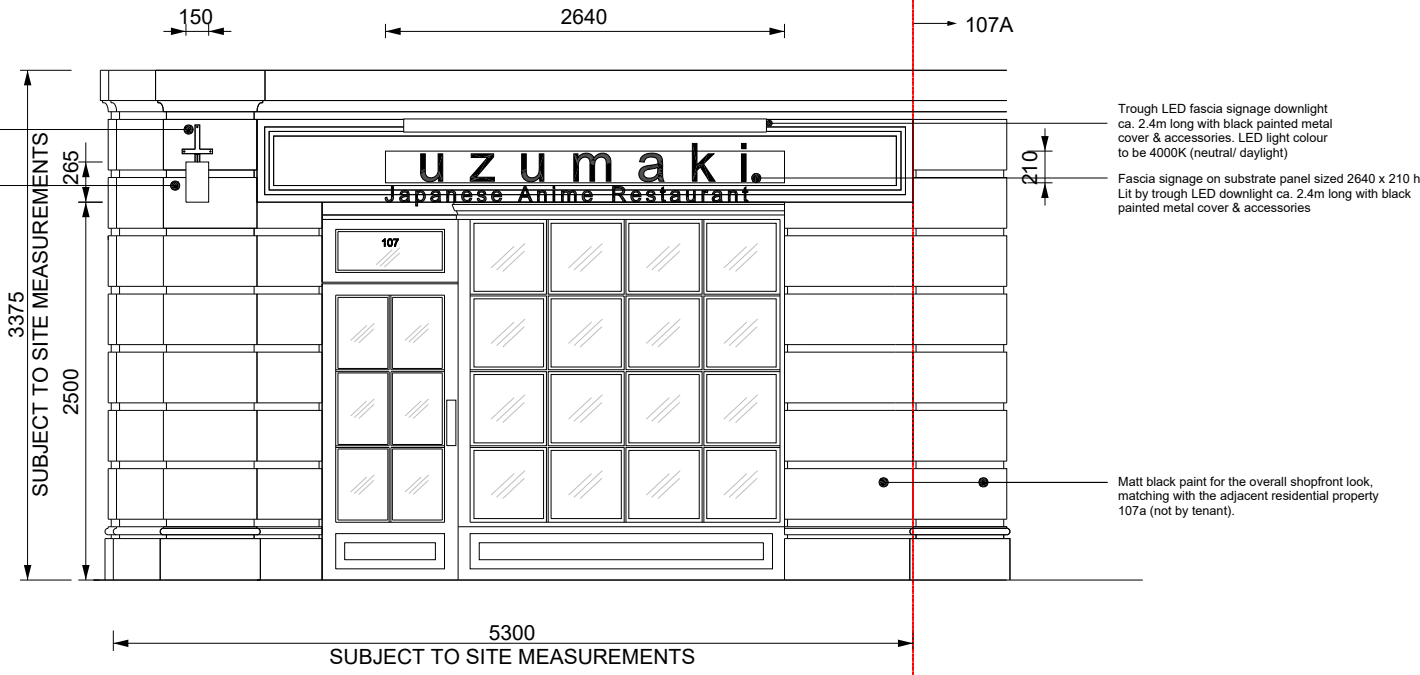

PROPOSED FRONT ELEVATION

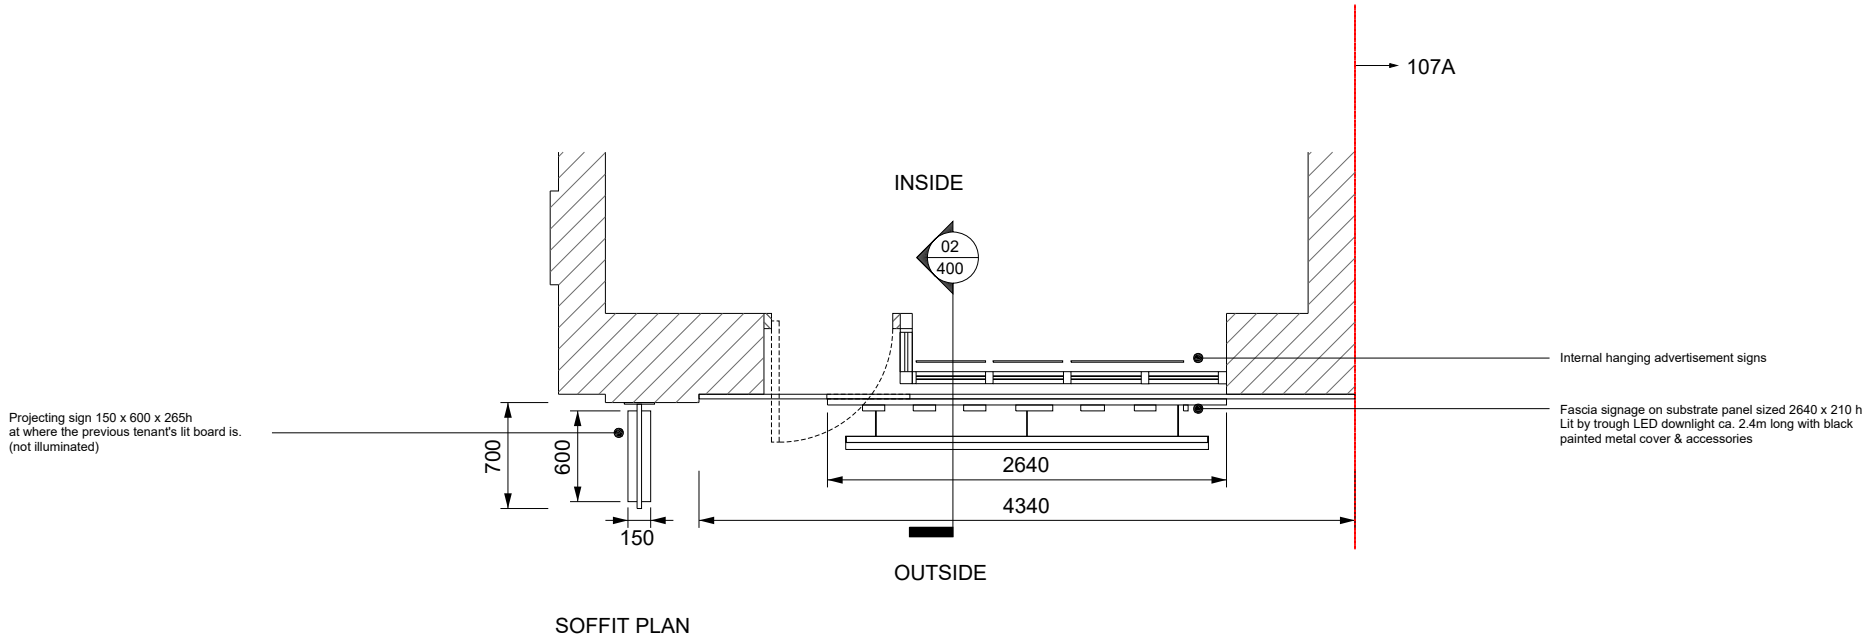

SOFFIT PLAN

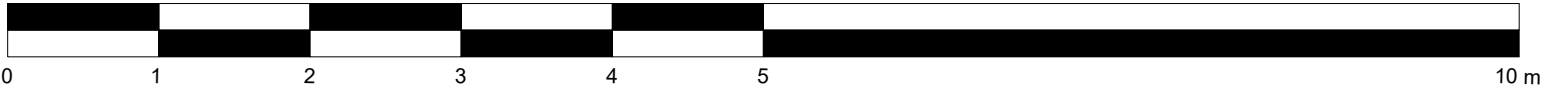

KEY PLAN	<div><div><div></div><div>N</div></div></div>	<div><div>00</div><div>PLANNING DRAWINGS</div></div>	<div>NOTE</div> <div>1. Do not scale from this drawing</div> <div>2. Use figured dimensions only</div> <div>3. All dimensions are in millimeters unless stated otherwise</div> <div>4. All dimensions to be checked on site and Studio 3A to be informed of any discrepancies</div> <div>5. All references to drawings refer to current revisions of that drawing</div> <div>6. All levels are in metres relative to Arbitrary Datum situated on STN 1, value +50.00m</div>	<div>CLIENT:</div> <div>-</div>	<div>PROJECT-WIDE NOTES</div> <div>1. Drawings are for Planning purposes only</div> <div>2. Drawings are not to be used for construction</div>		
				<div>ARCHITECT:</div> <div>STUDIO 3A LTD.</div>			
				<div>STRUCTURAL ENGINEER:</div> <div>TBD</div>			
				<div>CONTRACTOR</div> <div>TBD</div>			