


01 EXISTING SHOPFRONT SECTION



02 PROPOSED SHOPFRONT SECTION

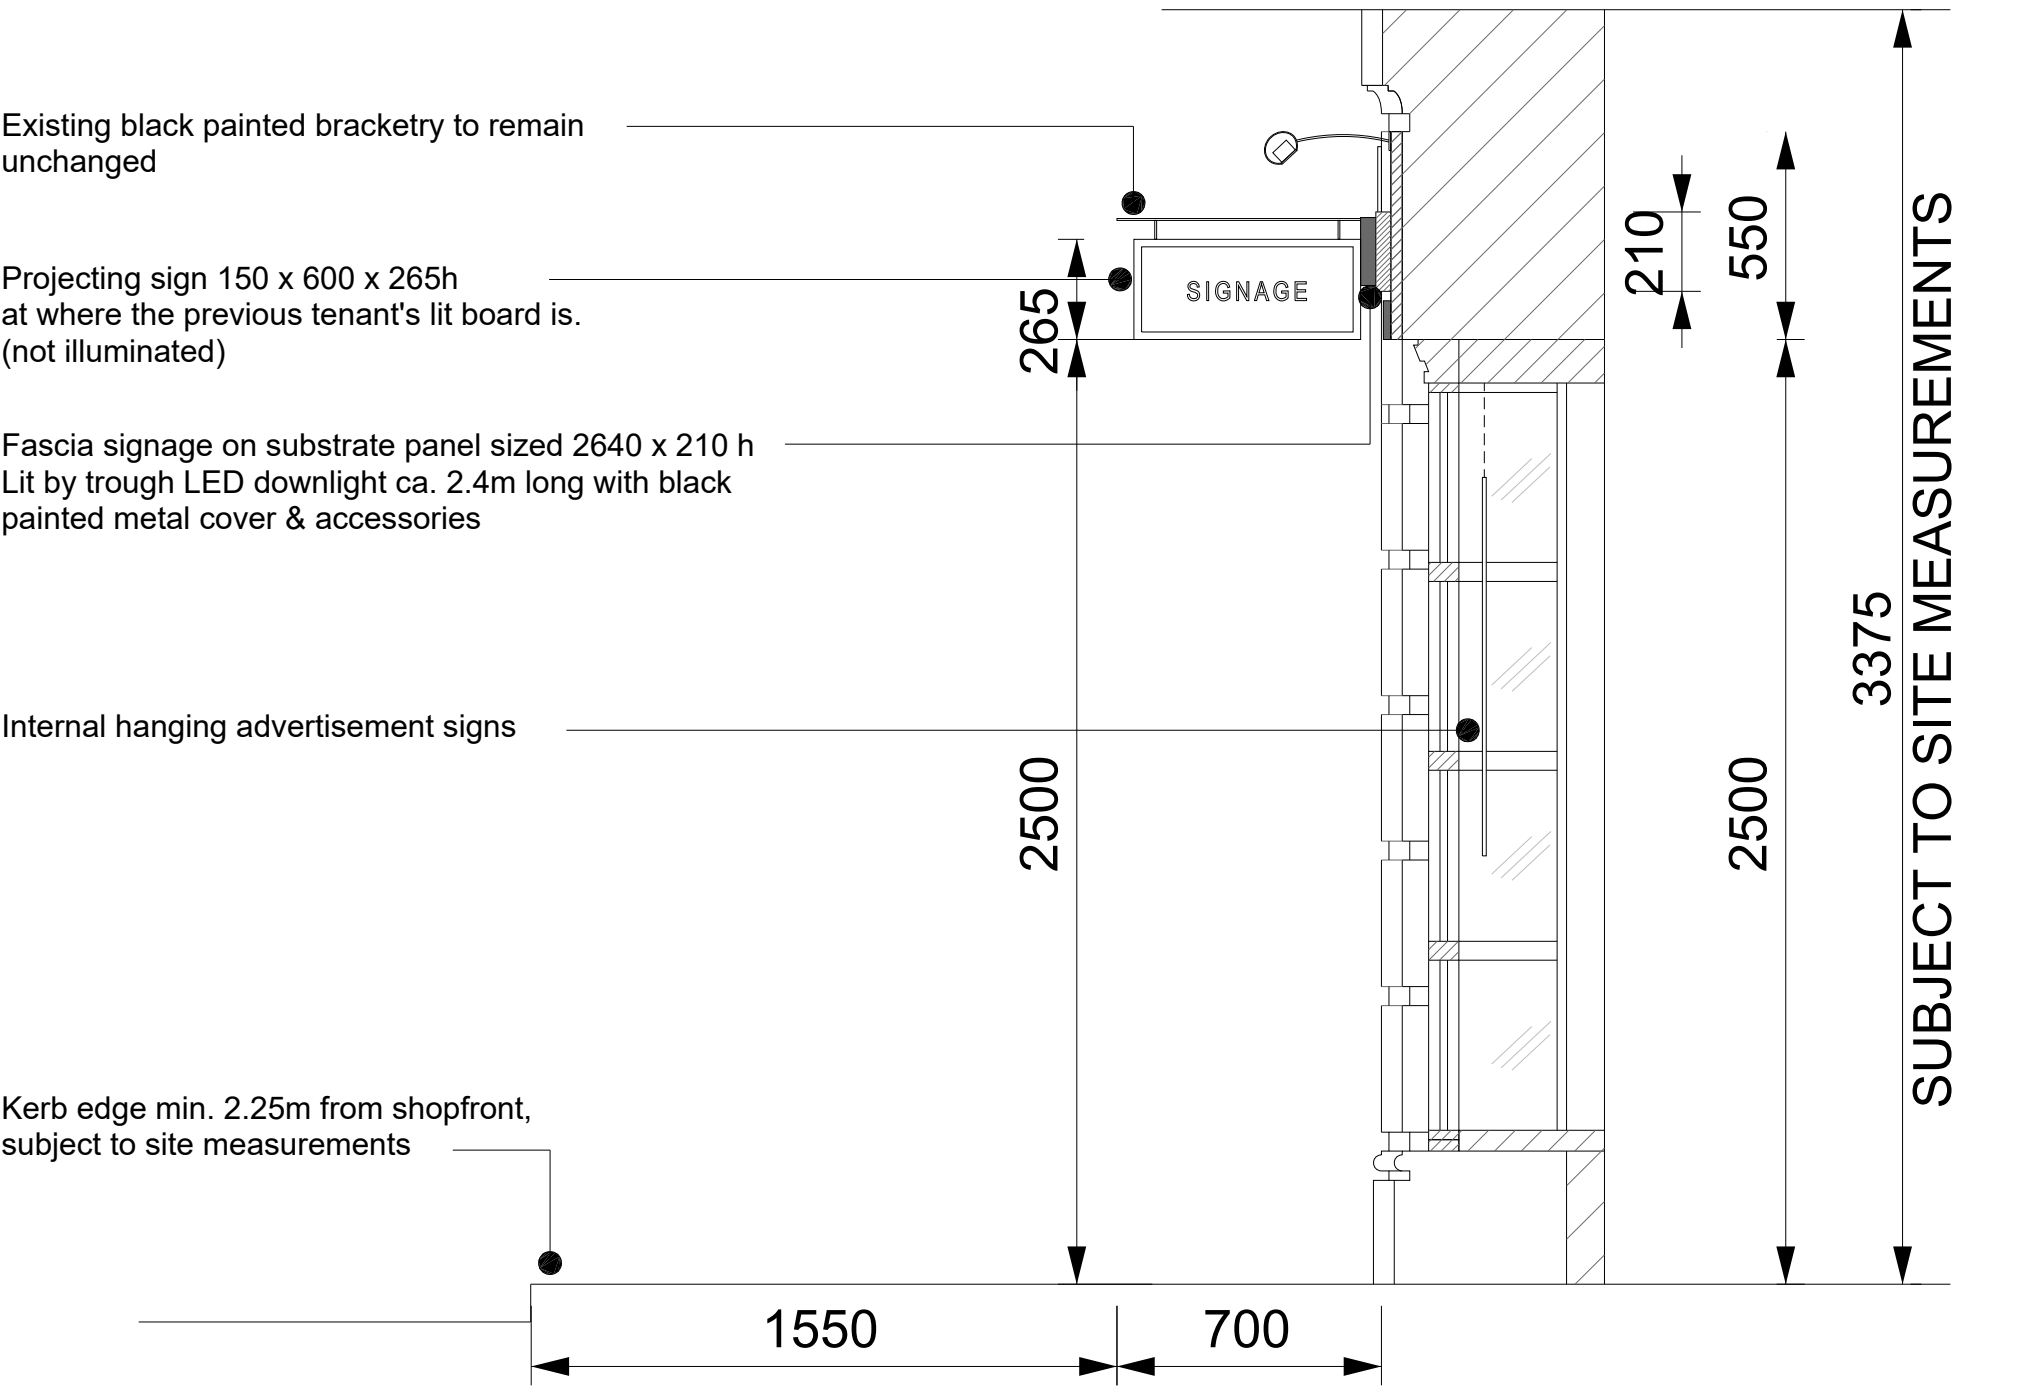

KEY PLAN		NOTE		CLIENT: -		PROJECT-WIDE NOTES		Studio 3A Ltd				
		1. Do not scale from this drawing 2. Use figured dimensions only 3. All dimensions are in millimeters unless stated otherwise 4. All dimensions to be checked on site and Studio 3A to be informed of any discrepancies 5. All references to drawings refer to current revisions of that drawing 6. All levels are in metres relative to Arbitrary Datum situated on STN 1, value +50.00m		ARCHITECT: STUDIO 3A LTD.		1. Drawings are for Planning purposes only 2. Drawings are not to be used for construction		Unit A-02 James Carter Road, Molehar, IP28 7DE TEL: 014 7887 2292 WEB: www.studio3a.co.uk				
				STRUCTURAL ENGINEER:				JOB 155a				
				CONTRACTOR				107 GREAT RUSSELL STREET				
								PLAN				
								drawing title / location				
								SHOPFRONT SECTIONAL DETAILS				
								drawn by		scale	status	
								DC		WG	1:20@A2	INFORMATION
00		-/-/- PLANNING DRAWINGS						project no.		zone	type	classification
REV		DATE						2407				[00]
								drawing no.				200
												00