

1

Proposed Section A-A

1:100 @ A3 (1:50@A1)




GENERAL NOTES

- A. Do not scale from this drawing. Check all dimensions and conditions on site. As Existing drawings are based on survey information supplied/produced by the client.
- B. Drawings issued for planning purposes only.

KEY:


- Indicates site boundary
- Indicates existing building fabric
- Indicates new building fabric
- Indicates areas excluded from this application

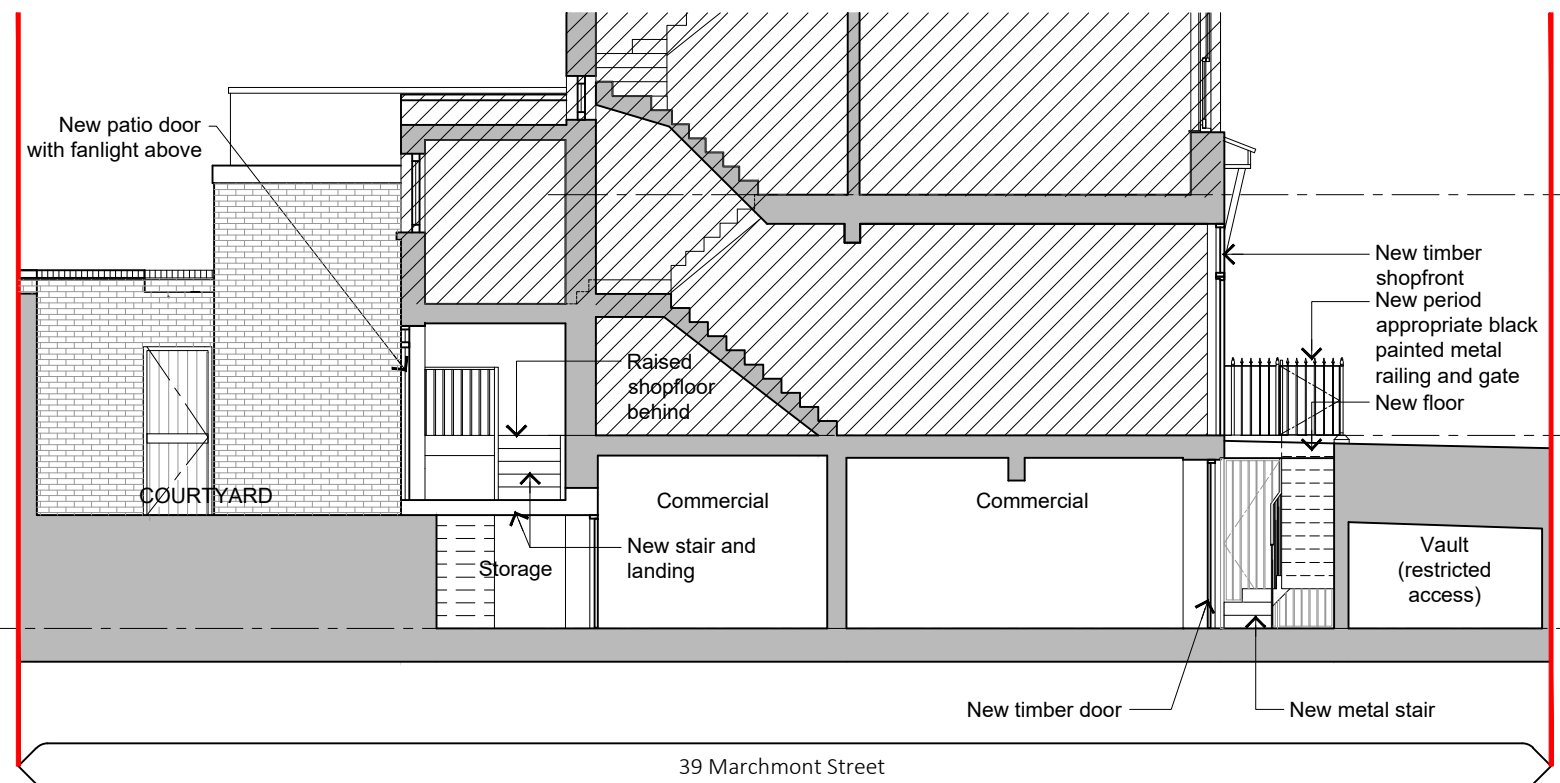

2

Proposed Section B-B

1:100 @ A3 (1:50@A1)

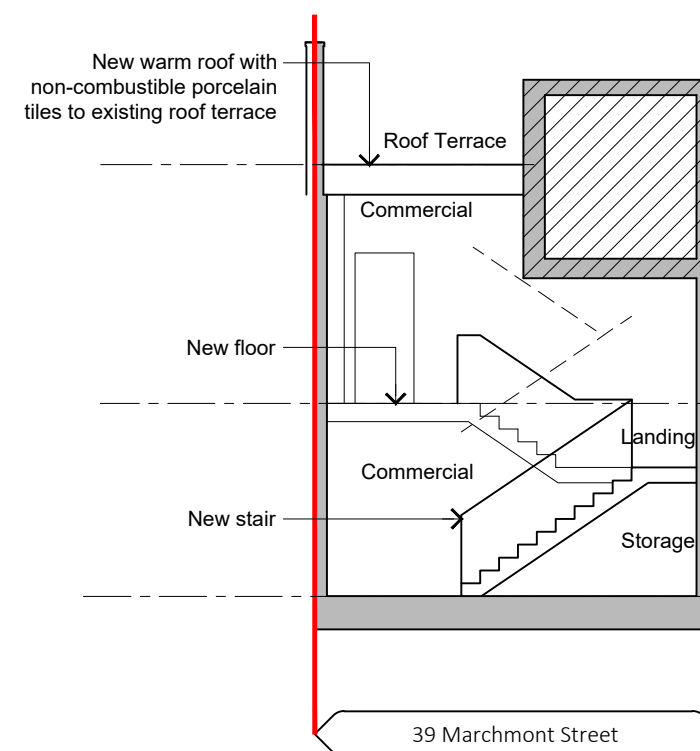

3

Proposed Section C-C

1:100 @ A3 (1:50@A1)

| | | | | |
|-----|----------|-------|---------|---------------------------------------|
| P04 | 24.09.04 | BD/YB | LG | Issued for planning purposes |
| P03 | 24.07.29 | YB | LG | Minor amendment to Section A-A |
| P02 | 24.07.12 | YB | LG | Further details/information added |
| P01 | 24.06.26 | BD/YB | LG | Initial issue for information/comment |
| rev | date | drawn | checked | description |

stage

PLANNING



| | |
|-----------------------|---------------------------------------|
| client | project name |
| Fortune Green Capital | 39 Marchmont Street, London, WC1N 1AP |
| | drawing title |
| | Proposed Sections |
| | A3 (Published for Work Stage 3) |
| | scale |
| | 1:100@A3 (1:50@A1) |

| PROJECT | ORIGINATOR | FUNCTION | SPATIAL | TYPE | ROLE | NUMBER | REV |
|---------|------------|----------|---------|------|------|--------|-----|
| 24002 | MA | PL1 | XX | DR | A | 140 | P04 |

©2022 do not scale from drawing, report discrepancies immediately