


- GENERAL NOTES
- A. Do not scale from this drawing. Check all dimensions and conditions on site. As Existing drawings are based on survey information supplied/produced by the client.
- B. Drawings issued for planning purposes only.

KEY:

Indicates Site Boundary

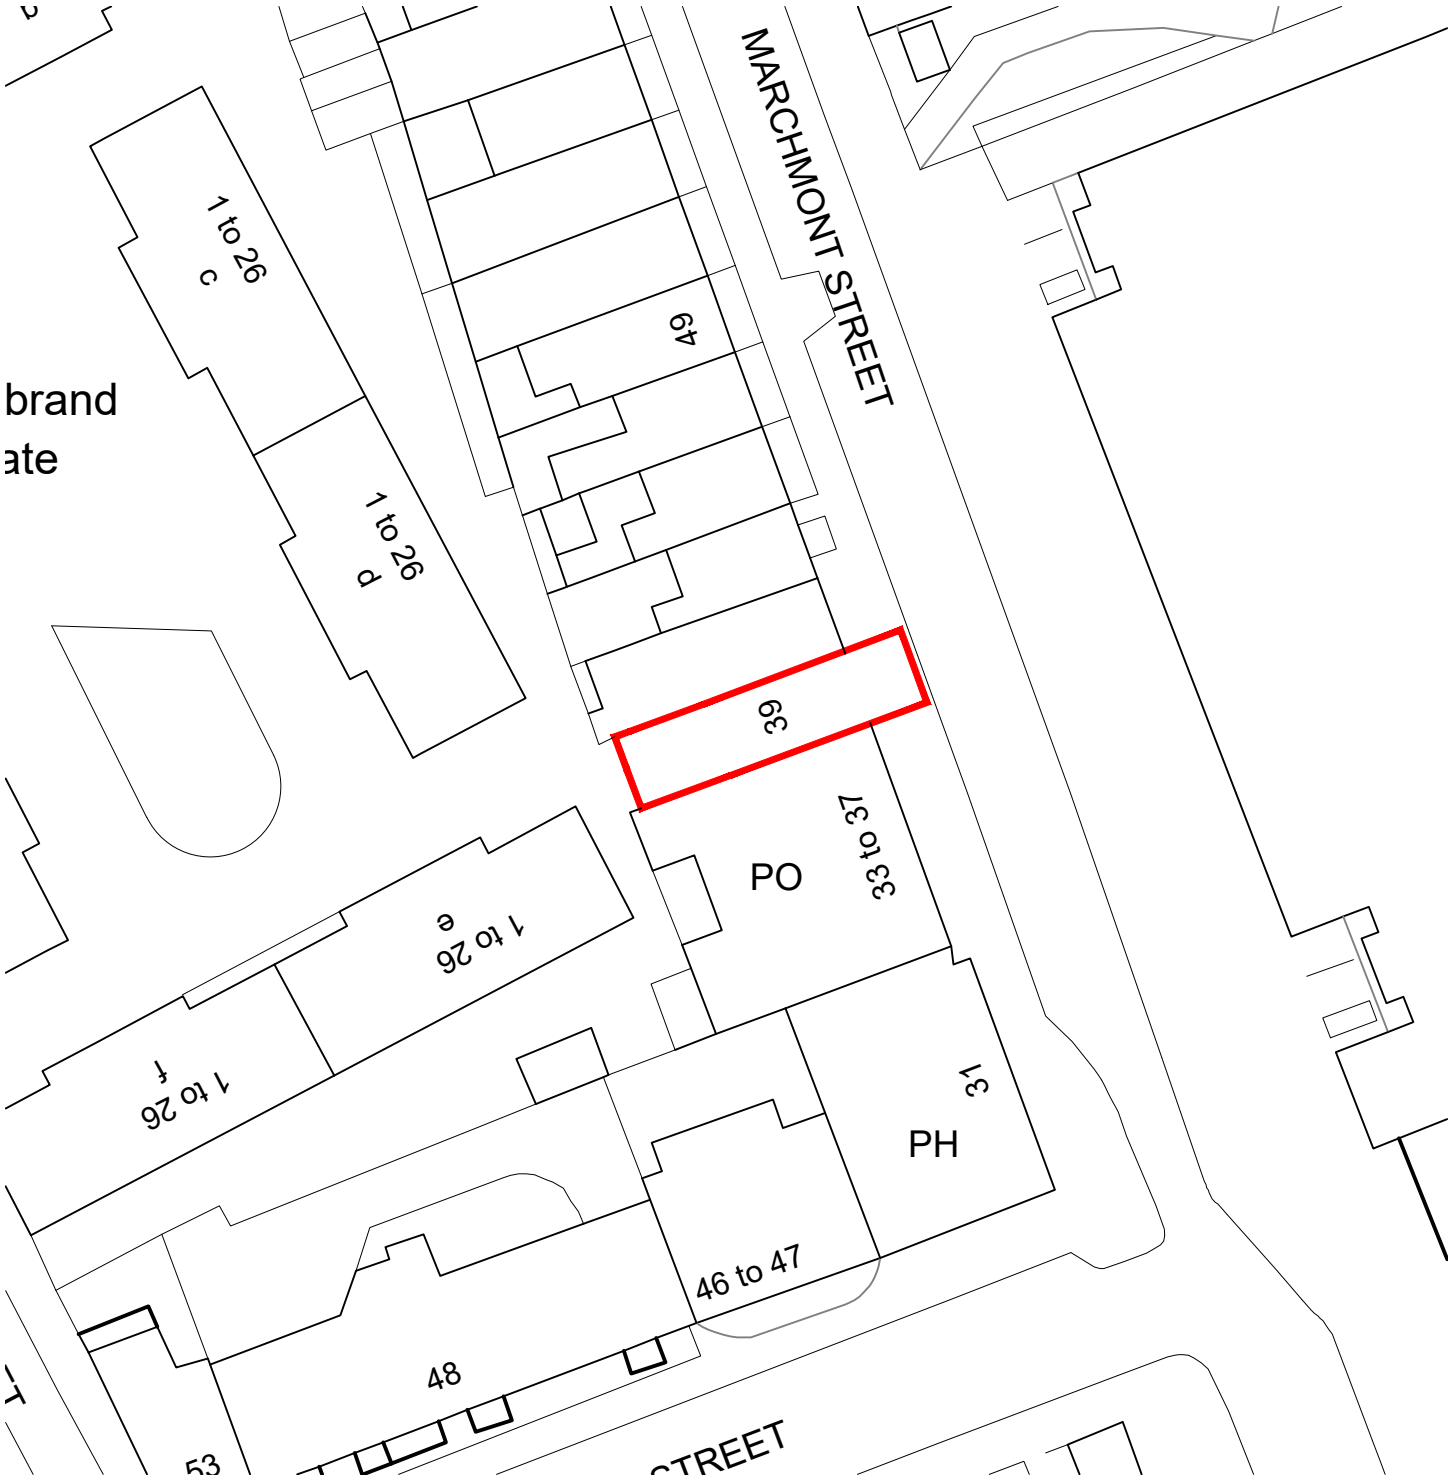

P03	24.09.04	Issued for planning purposes
YB	LG	
P02	24.07.10	Minor amendment
YB	LG	
P01	24.06.26	Initial issue for information/comment
BD/YB	LG	
rev	date	description
	drawn	checked

stage

PLANNING

Fortune Green
CAPITAL

MDLR
Architects

50 Little Yard
London, SE17 3QA
t: +44 (0)20 7703 0124
e: info@mdlr-architects.co.uk
www.mdlr-architects.co.uk

client

project name

39 Marchmont Street, London, WC1N 1AP

drawing title

Site Location and Existing Block Plans

A3 (Published for Work Stage 3)

scale

1:1250 / 1:500 @A3

PROJECT	ORIGINATOR	FUNCTION	SPATIAL	TYPE	ROLE	NUMBER	REV
24002	MA	PL1	XX	DR	A	001	P03