





1 Existing Section A-A
1:100 @ A3 (1:50@A1)

GENERAL NOTES


- A. Do not scale from this drawing. Check all dimensions and conditions on site. As Existing drawings are based on survey information supplied/produced by the client.
- B. Drawings issued for planning purposes only.

KEY:

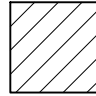-  Indicates Site Boundary
-  Indicates existing building fabric
-  Indicates areas excluded from this application

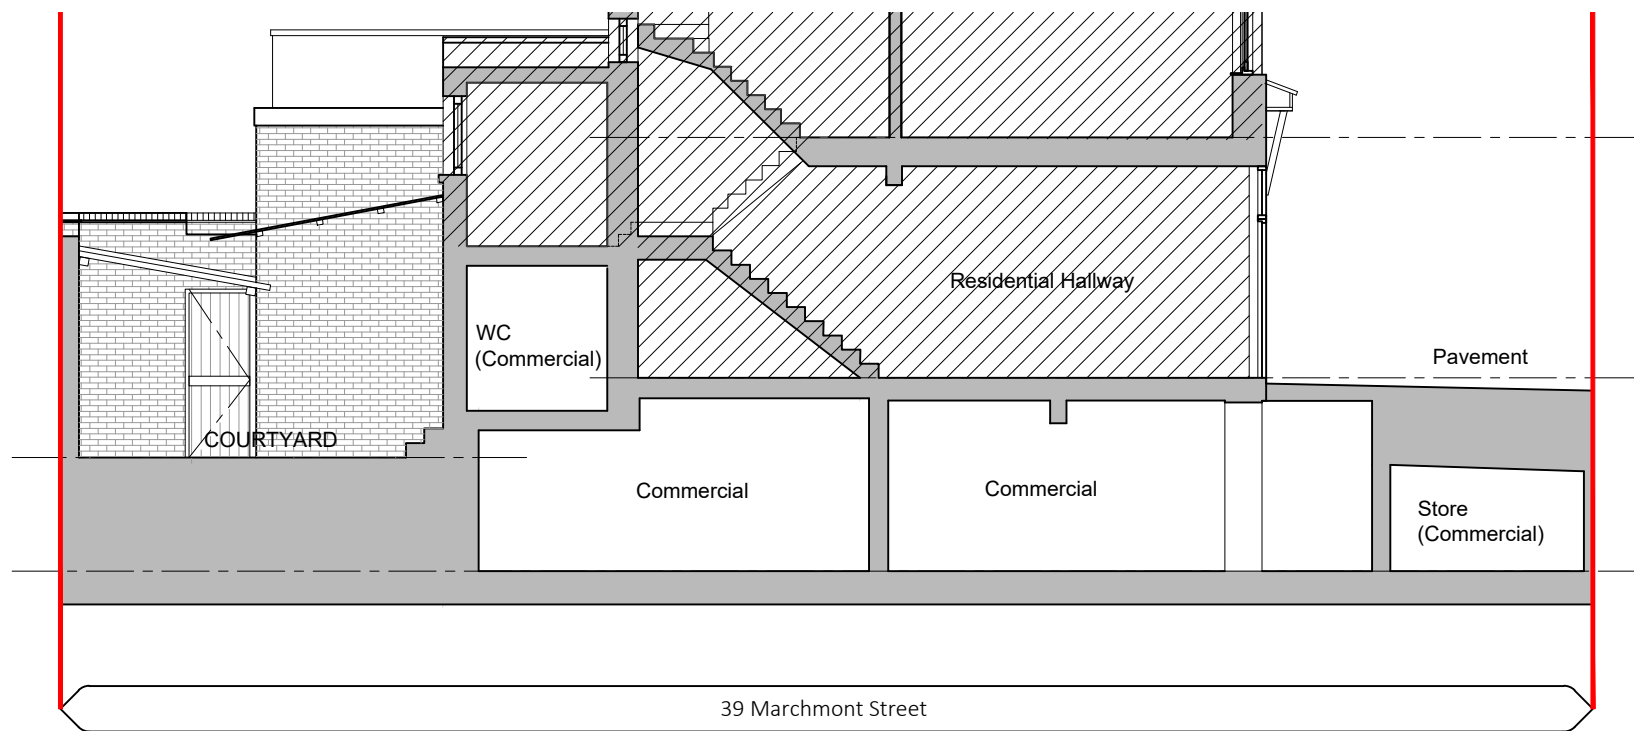

2 Existing Section B-B
1:100 @ A3 (1:50@A1)

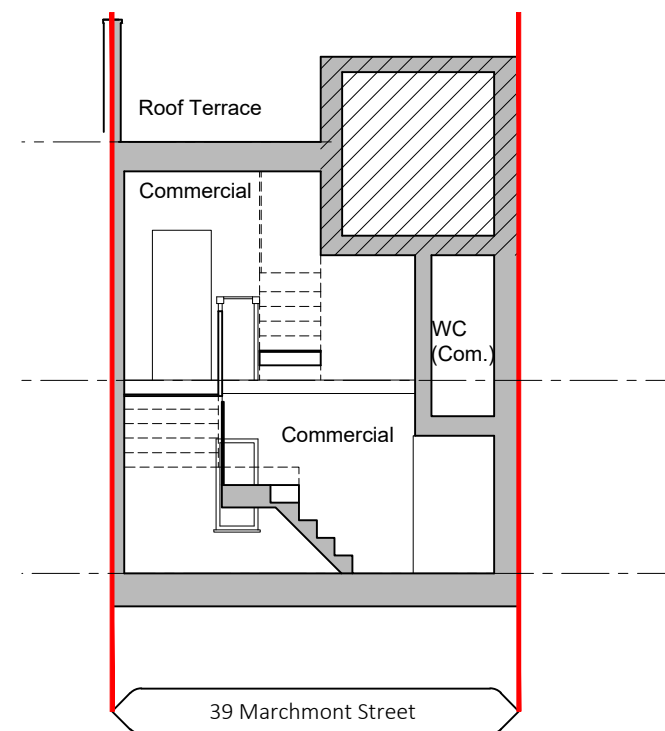

3 Existing Section C-C
1:100 @ A3 (1:50@A1)

rev	date	drawn	checked	description
P04	24.09.04	BD/YB	LG	Issued for planning purposes
P03	24.08.29	BD	LG	Minor amendments
P02	24.07.12	YB	LG	Further details/information added
P01	24.06.26	BD/YB	LG	Initial issue for information/comment

stage

PLANNING



client	Fortune Green CAPITAL	project name	39 Marchmont Street, London, WC1N 1AP
drawing title	Existing Sections	scale	A3 (Published for Work Stage 3)
		scale	1:100@A3 (1:50@A1)

PROJECT	ORIGINATOR	FUNCTION	SPATIAL	TYPE	ROLE	NUMBER	REV
24002	MA	PL1	XX	DR	A	040	P04