




PROPOSED GENERAL ARRANGEMENT GROUND FLOOR  
 - SCALE 1:100

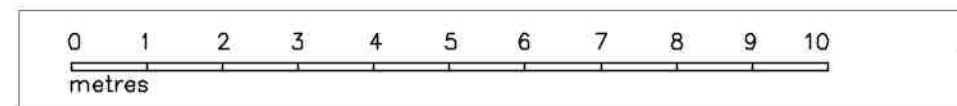

PROPOSED GENERAL ARRANGEMENT BASEMENT  
 - SCALE 1:100

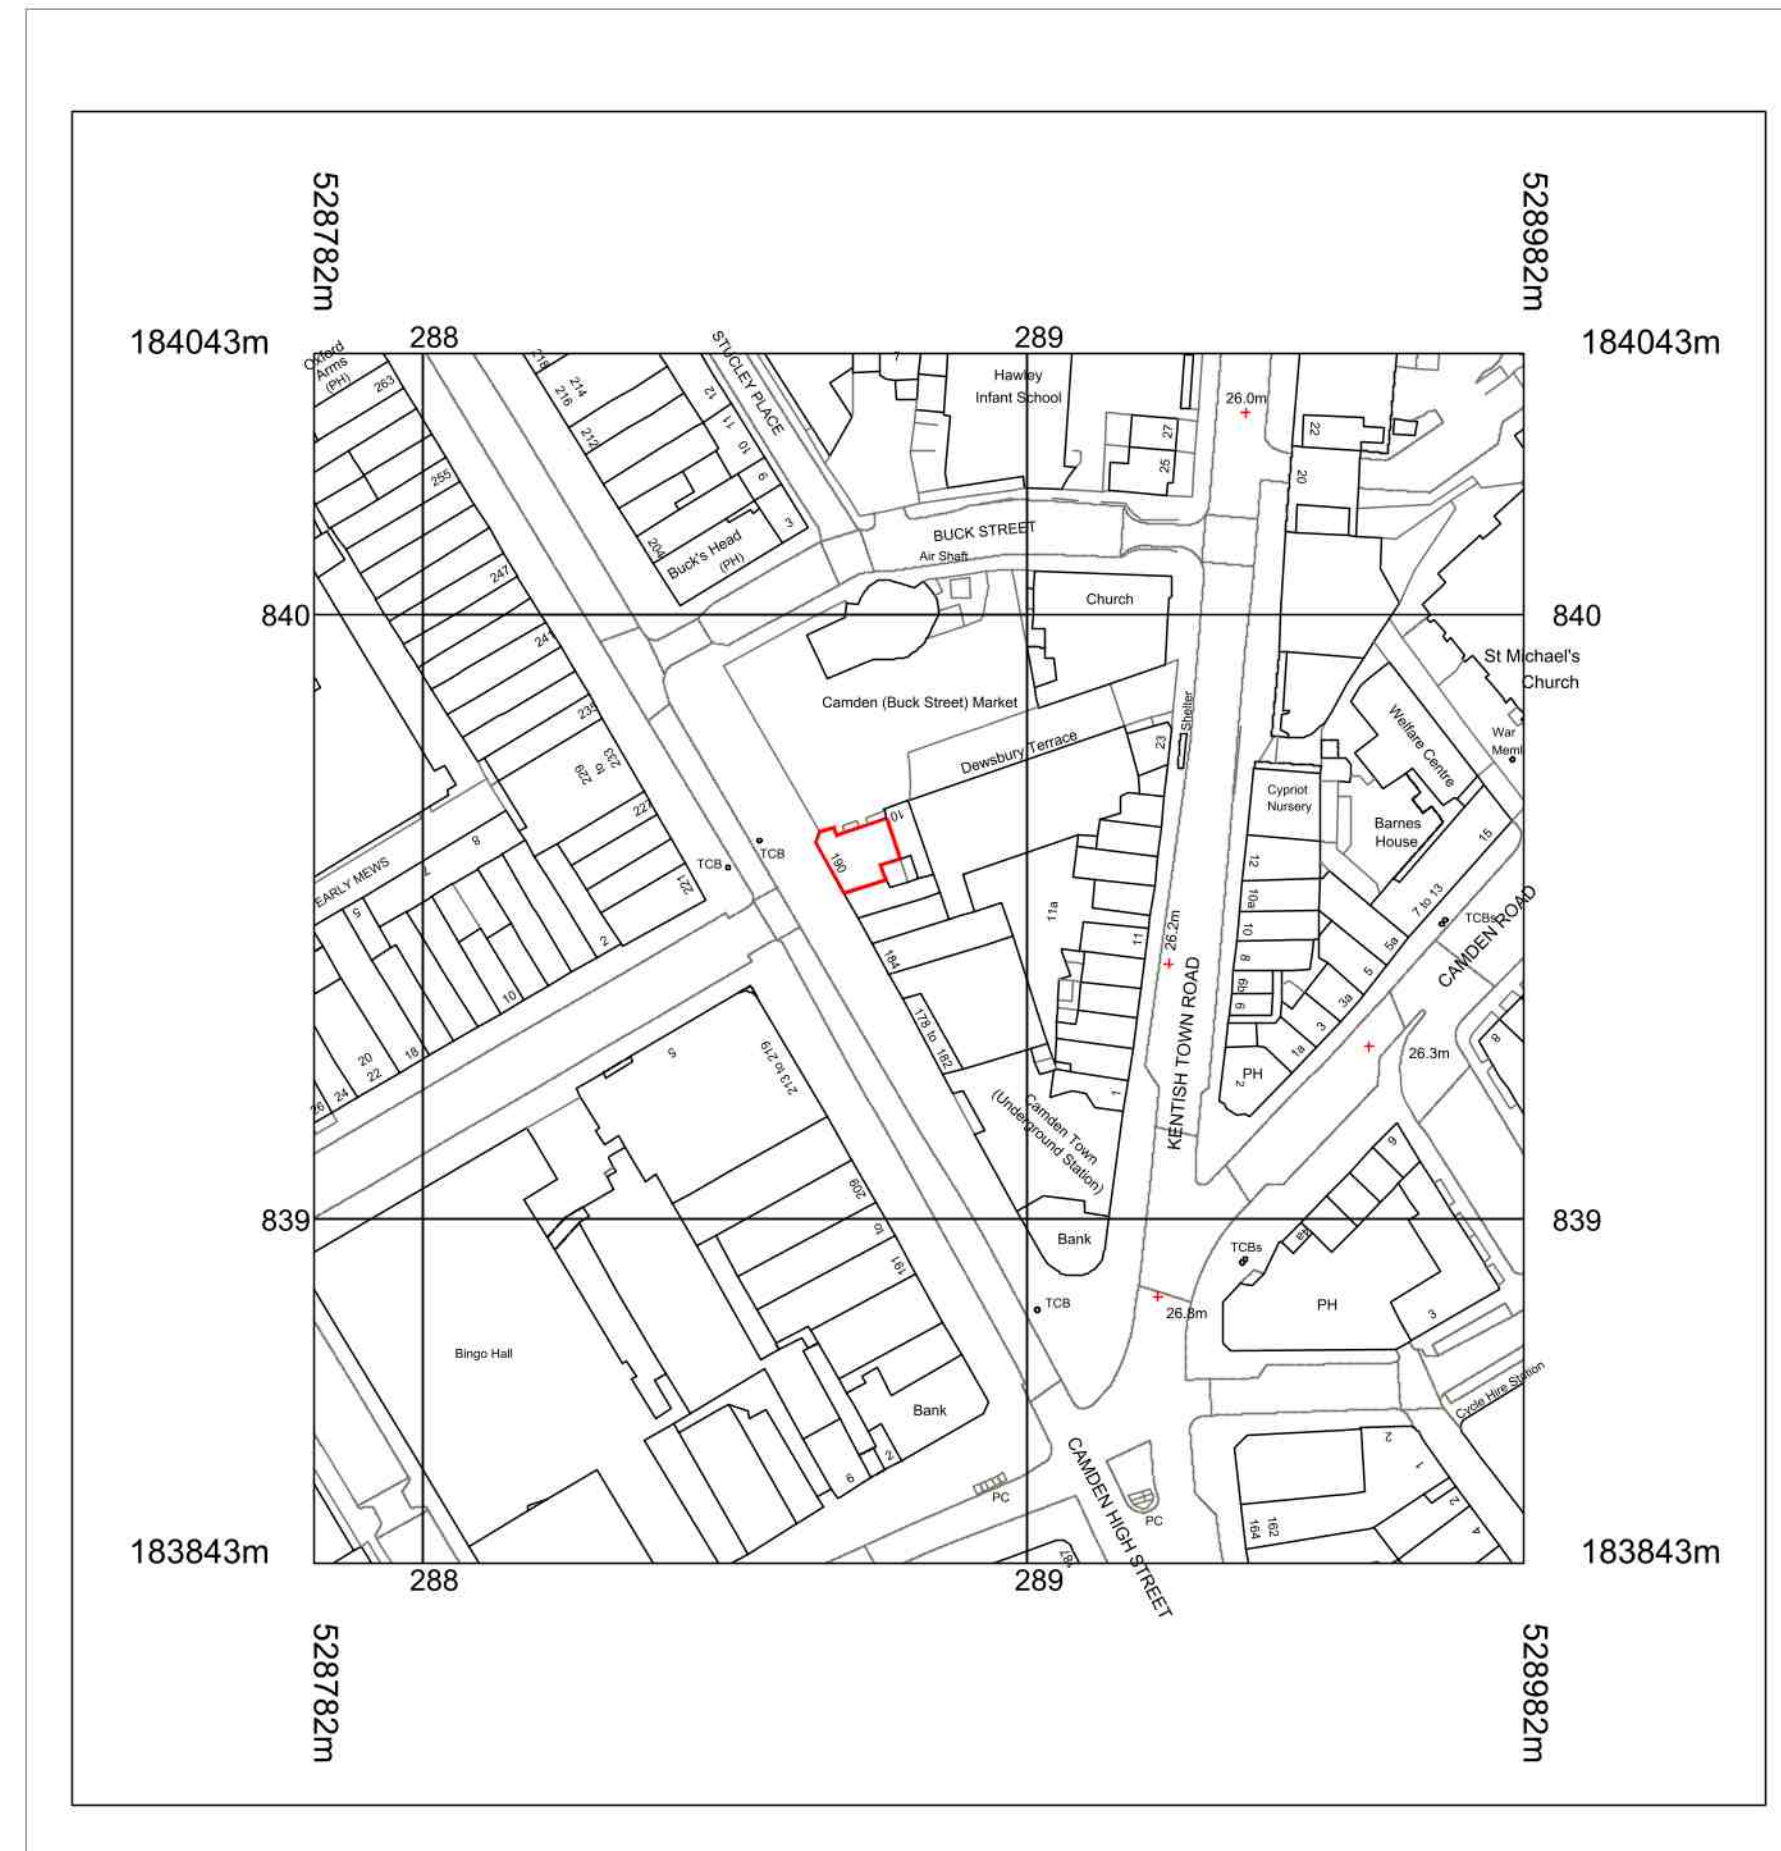

LOCATION PLAN - SCALE 1:1250 @A1

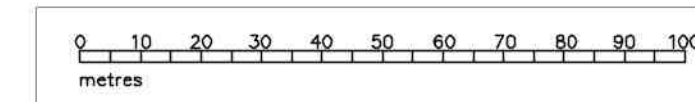

NOTES:

revision	date	remarks
B	23.07.21	UPDATED EXTERNAL SEATS

**LEON** 27 COPPERFIELD STREET, LONDON SE1 0EN

status  
 FOR APPROVAL

description	revision	date	drawn by
ISSUED FOR APPROVAL	A	05.07.21	CB

job  
 LEON - CAMDEN

drawing  
 PROPOSED GENERAL ARRANGEMENT

scale	date	drawing no.	rev
AS SHOWN @ A1	05.07.21	GA-103	A