

LONDON DOOR COMPANY

Barrett P


Your Personalised
Quotation Pack

11/09/2024

Designed for you today by:

Julian Frazer

07985 252778
jules@londondoor.co.uk

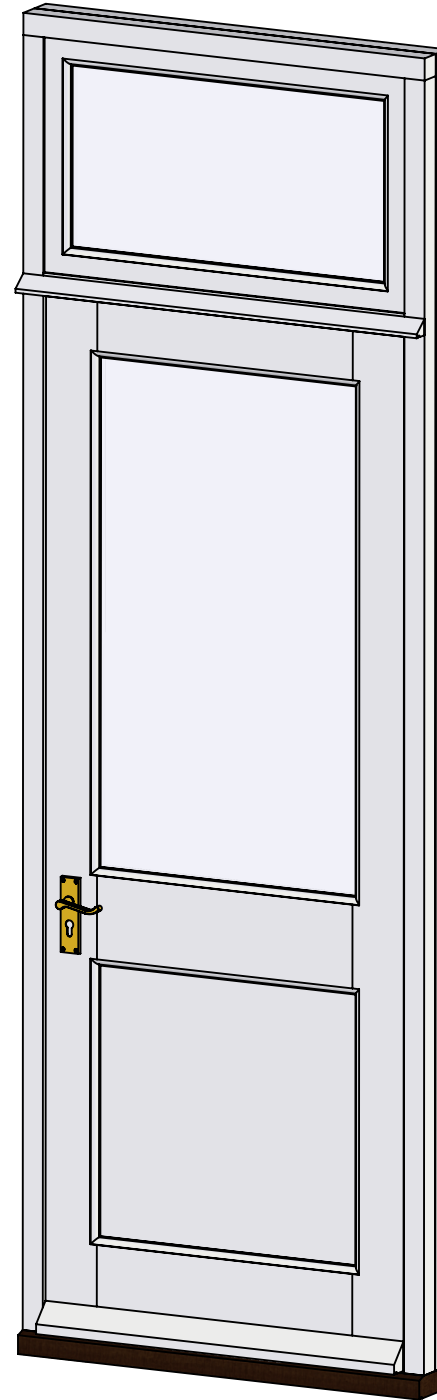

YOUR LONDON DOOR SPECIFICATION

Door Type: Back Door - Back Set

Door Width: 803mm


Door Height: 2100mm

Door Thickness: 45mm

Door Timber: Accoya

Weatherboard: Yes

Drop Seal: No

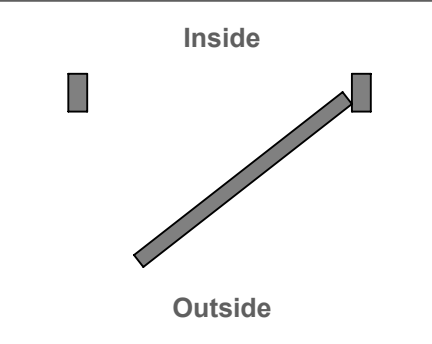

Frame Width: 900mm

Frame Height: 2720mm

Frame Depth: 110mm

Frame Timber: Sapele Painted



Door Stop Bead: Ovolo Bead

Rain Drip: Yes

Sill Timber: Sapele

Sill Thickness: 45mm


Waterbar: No

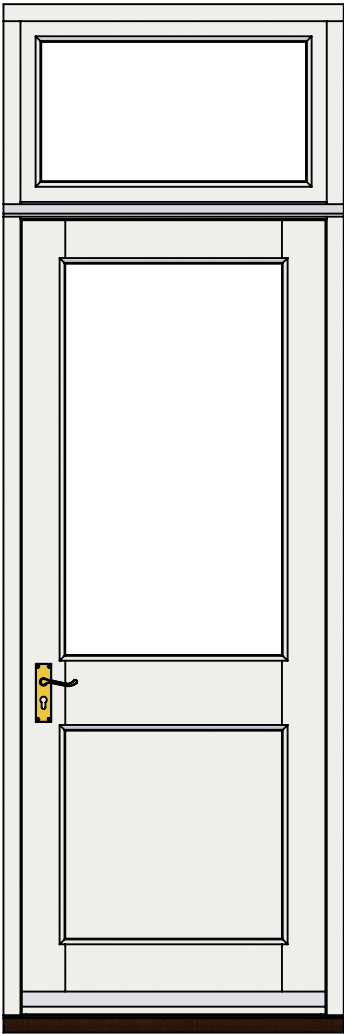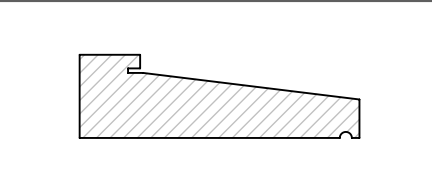

Drawing Scale 1:20

Colour shown is a representation and not an exact colour match.
Please refer to the actual stain sample with your design consultant for a true representation.

SOLID PANELS		
	Exterior	Interior
-	-	-
Door Row 2	N/A	N/A
Door Row 1	Flat	Flush
-	-	-
Frame Row 2	N/A	N/A
Frame Row 1	N/A	N/A
MOULDINGS		
	Exterior	Interior
-	-	-
Door Row 2	Ovolo	Ovolo
Door Row 1	Ovolo	Half Round Bead All Round
-	-	-
Frame Row 2	N/A	N/A
Frame Row 1	N/A	N/A
FINISHES		
Door Exterior	Pure White - TEK AQT Base 1	
Door Interior	Pure White - TEK AQT Base 1	
Frame Exterior	Pure White - TEK AQT Base 1	
Frame Interior	Pure White - TEK AQT Base 1	
Sill	Dark Sapele	

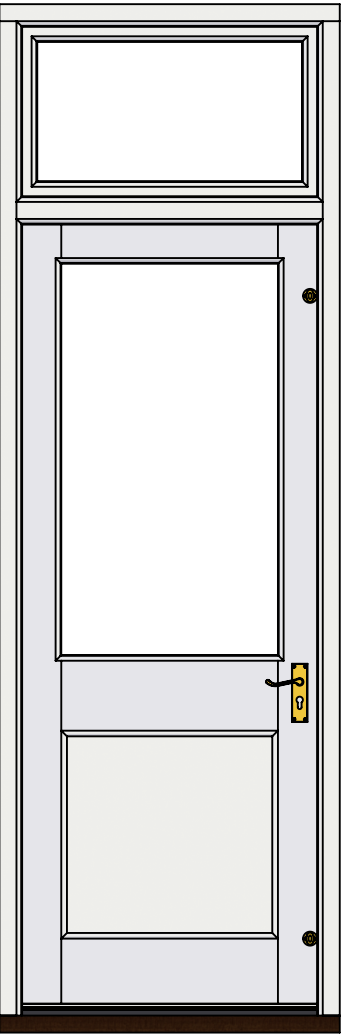

Drawing Scale 1:20

Colour shown is a representation and not an exact colour match.

Please refer to the actual stain sample with your design consultant for a true representation.

