



**1 EXISTING SECTION**  
Scale 1:100 @ A3

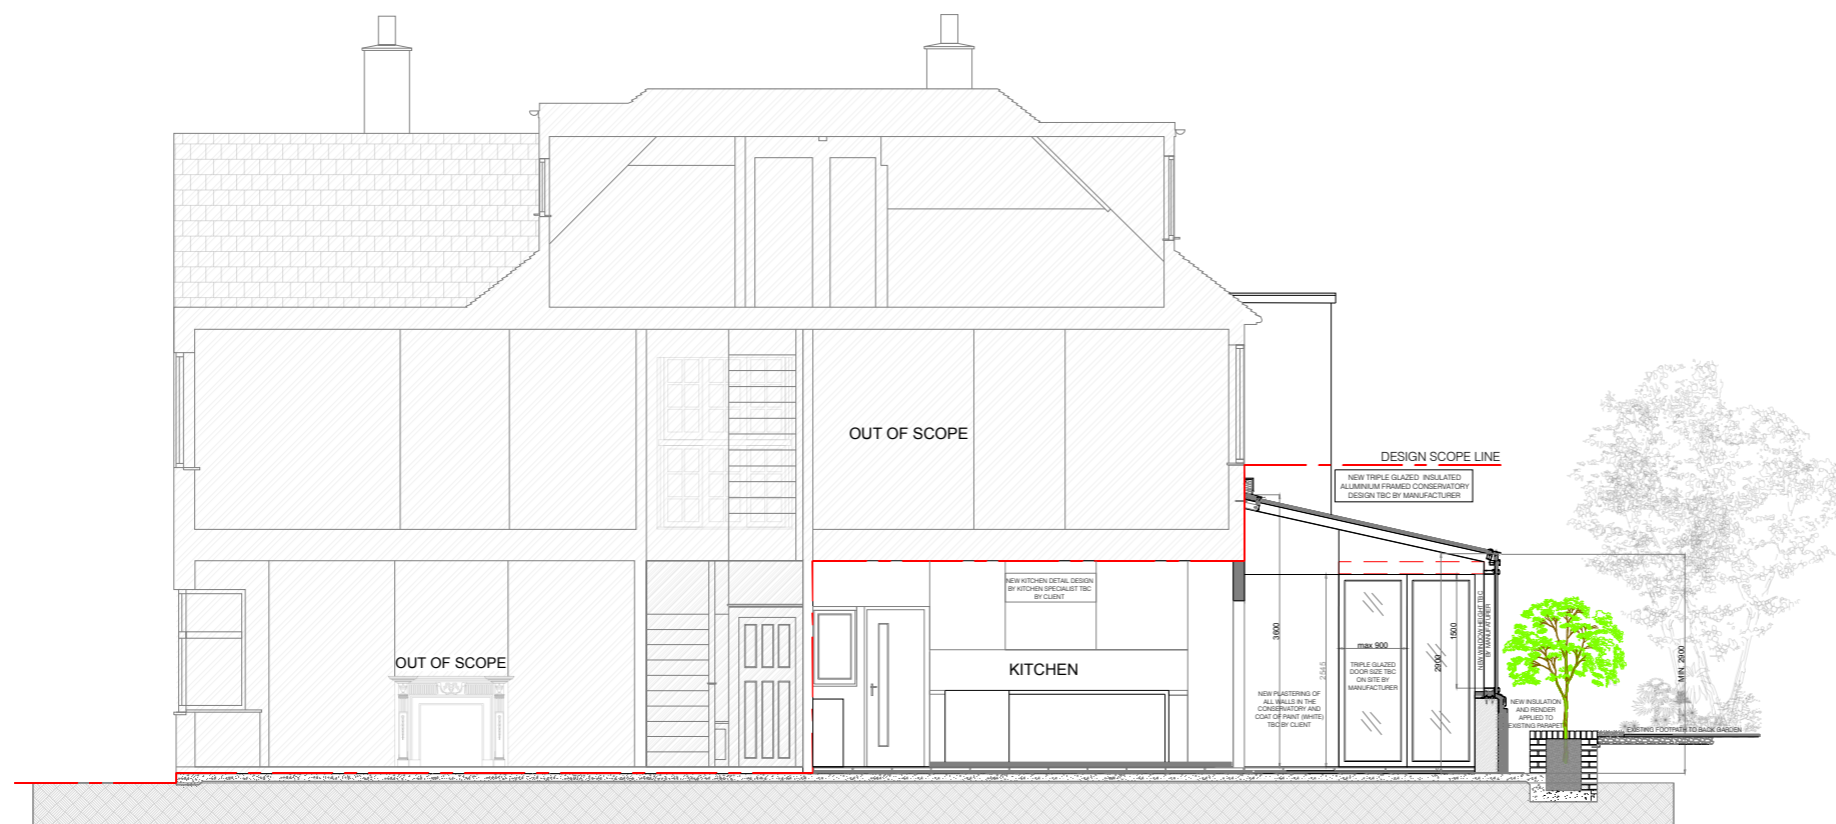

**2 PROPOSED SECTION**  
Scale 1:100 @ A3

STATUS  
**PLANNING PERMISSION**


NOTES:  
1. DO NOT SCALE FROM THIS DRAWING  
2. ALL DIMENSIONS TO BE CHECKED ON SITE PRIOR TO FABRICATION  
3. THIS DRAWING SHOULD BE READ IN CONJUNCTION WITH STRUCTURAL ENGINEER'S DRAWINGS  
4. THIS DRAWING SHOULD BE READ IN CONJUNCTION WITH SERVICE ENGINEER'S DRAWINGS  
5. COPYRIGHT OF THIS DRAWING REMAINS WITH INSIDEZONE LTD.  
6. ANY DISCREPANCY FOUND BETWEEN THIS DRAWING AND ANY OTHER DOCUMENTS MUST BE REPORTED IMMEDIATELY

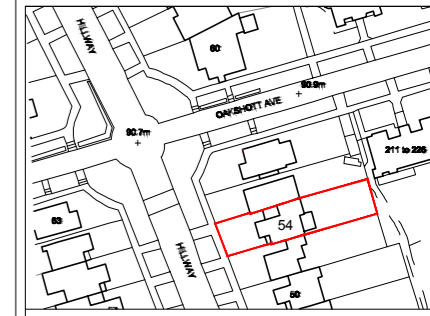

C UPDATES AS PER PLANNING OFFICER COMMENTS AM 22/07/2024  
B DESIGN AGREED WITH CLIENTS FOR PLANNING AM 22/07/2024  
A DESIGN UPDATE AS PER CLIENTS INSTRUCTIONS AM 28/06/2024

Revision	Description	Drawn	Date
----------	-------------	-------	------

SIGNATURE	DATE
CLIENT	

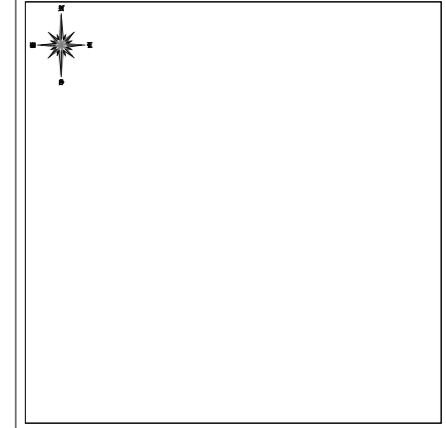

**PLANNING PERMISSION**

CLIENT  
Mrs Monica and Mr Philip Sanders

TITLE  
EXISTING AND PROPOSED SECTION

PROPERTY AT 54 HILLWAY LONDON N6 6EP	<b>INSIDEZONE</b> DESIGNERS AND CONSULTANTS SPECIALISTS IN ARCHITECTURAL SERVICES Tel: 02089484275 / 0776605068 e-mail: alexsandra@insidezone.co.uk 62 GLOUCESTER ROAD RICHMOND TW9 3BX www.insidezone.co.uk
MARCH 2024	
SCALE 1:100 @ A3	
DWG NO. 2024-PL-S-001	
REV. NO. C	