

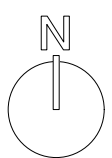


GENERAL NOTES
 DO NOT SCALE FROM DRAWINGS. ALL DIMENSIONS TO BE CHECKED ON SITE. REPORT DIMENSIONAL DISCREPANCIES TO THE ARCHITECT IMMEDIATELY.
 REVISION DATES MARKED ON THE DRAWING ARE STATED IN THE FOLLOWING ORDER: YEAR, MONTH, DAY (YYMMDD).
 © MORENO MASEY LTD

--- SITE BOUNDARY

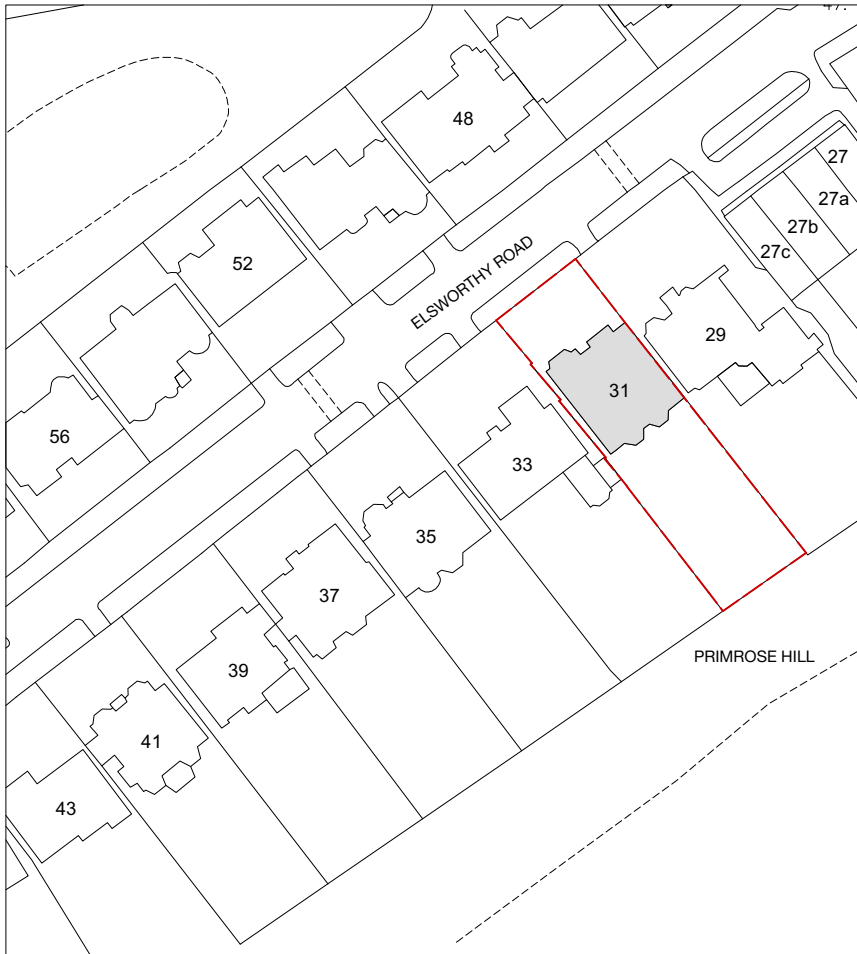

1 LOCATION PLAN
 SCALE: 1:1250

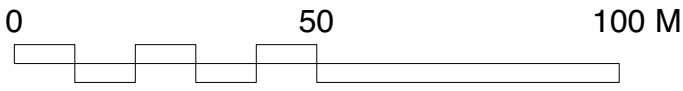

P1	24.08.09	FOR PLANNING [EG]
----	----------	-------------------

REV	DATE	NOTES
-----	------	-------

MorenoMasey
 Working From, Southwark
 32 Blackfriars Road, London, SE1 9PB
 +44 20 3142 6554
 morenomasey.com

PROJECT
 31 ELSWORTHY ROAD
 CLIENT
 C/O MORENO MASEY

DRAWING TITLE
 SITE LOCATION PLAN

SCALE 1:250/844	DATE APR 2024	DESIGNER JK	CHECKER JK
PROJECT NO. 23045	DWG NO. (00)098	REVISION P1	