
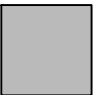
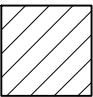





GENERAL NOTES

- A. Do not scale from this drawing. Check all dimensions and conditions on site. As Existing drawings are based on survey information supplied/produced by the client.
- B. Drawings issued for planning purposes only.

KEY:

-  Indicates site boundary
-  Indicates existing building fabric
-  Indicates areas excluded from this application

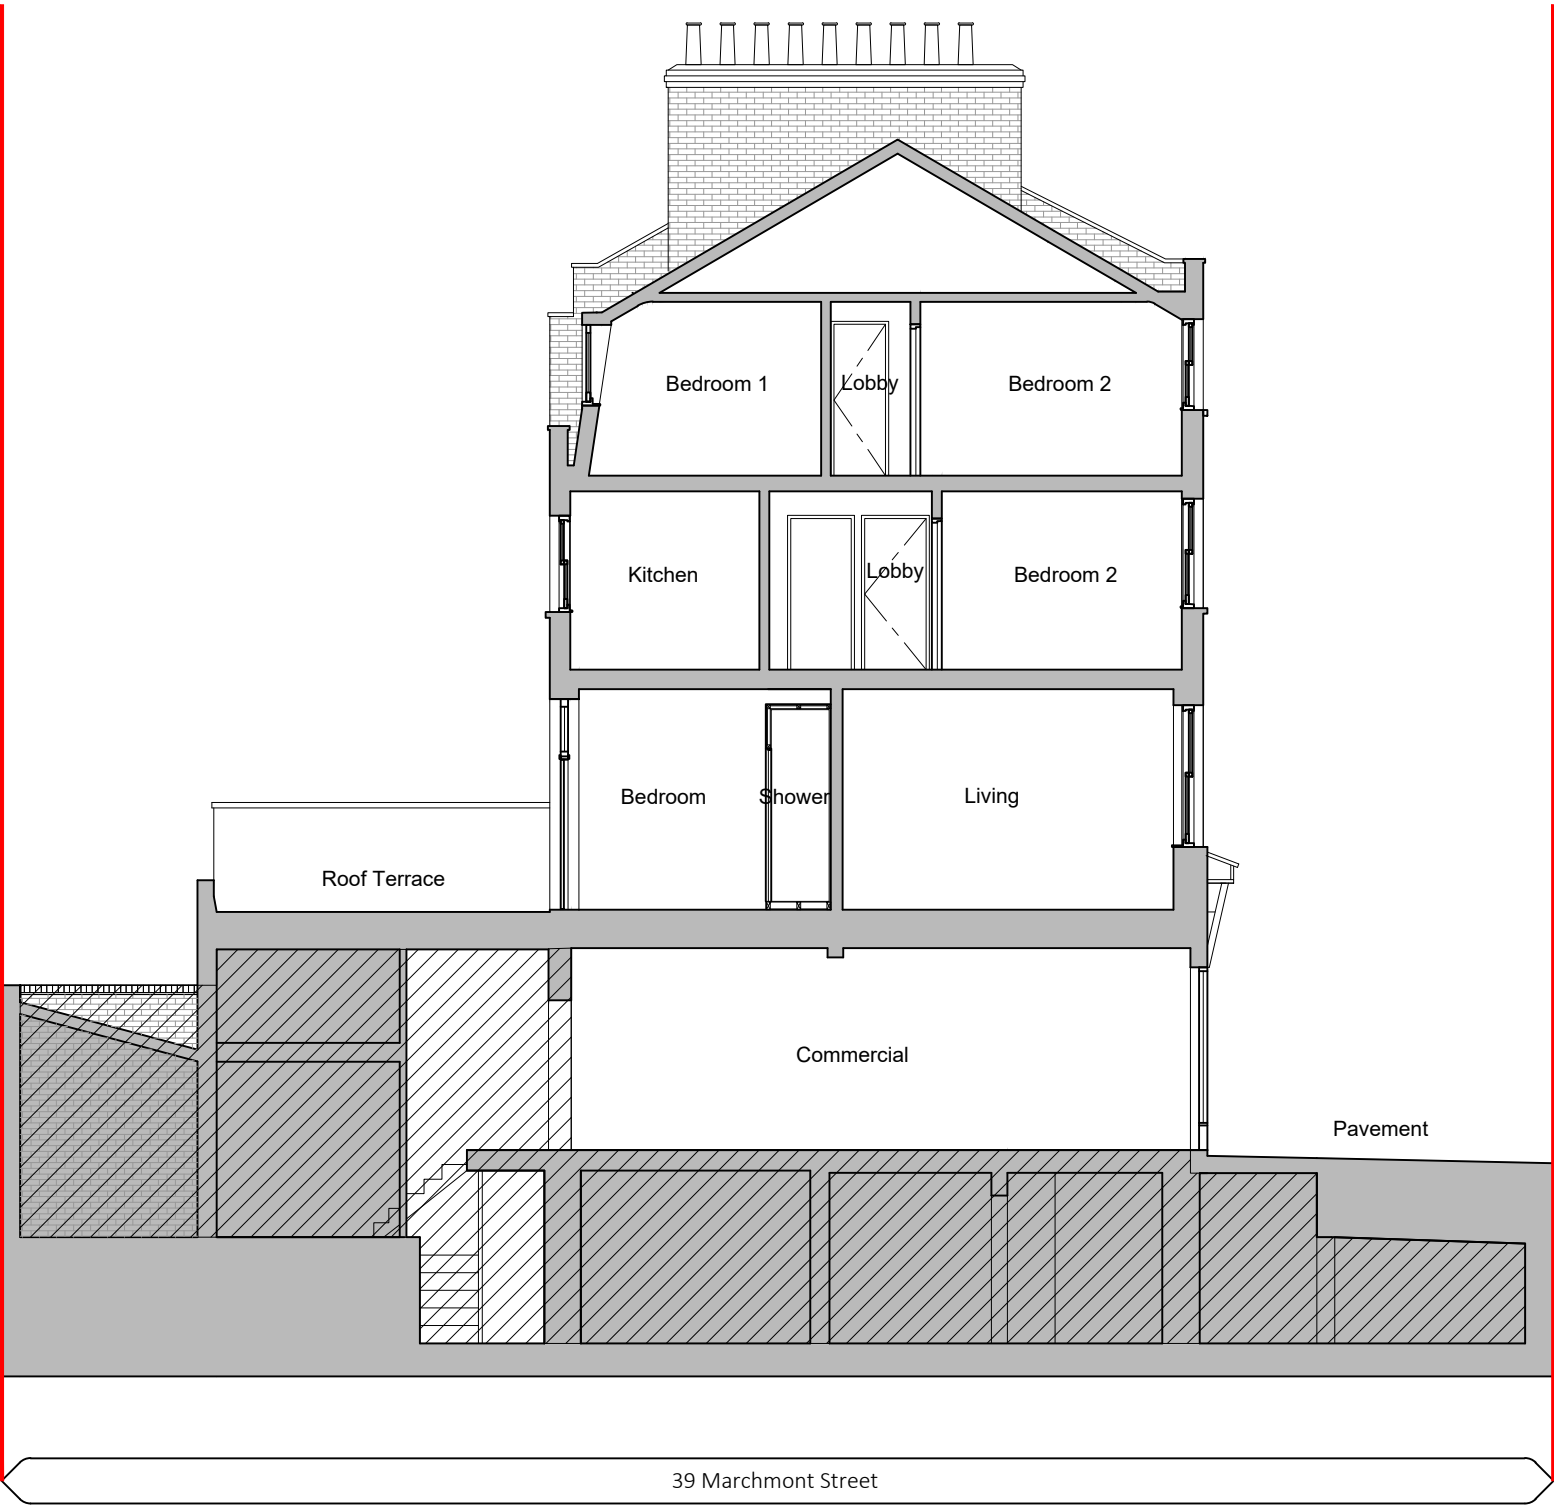

1 Existing Section A-A
1:100 @ A3 (1:50@A1)

P02	16.08.2024	bd	Ig	Roof lights removed
P01	14.08.2024	yb	Ig	First Issue for comments/review
rev	date	drawn	checked	description

stage

INFORMATION



client	project name
Fortune Green Capital	39 Marchmont Street, London, WC1N 1AP
	drawing title
	Existing Section A-A
	S3 (Suitable for Review & Comment)
	Scale
	1:100@A3 (1:50@A1)

PROJECT	ORIGINATOR	FUNCTION	SPATIAL	TYPE	ROLE	NUMBER	REV
24002	MA	PL2	XX	DR	A	040	P02