


1 Site Location Plan
1:1250 @ A3

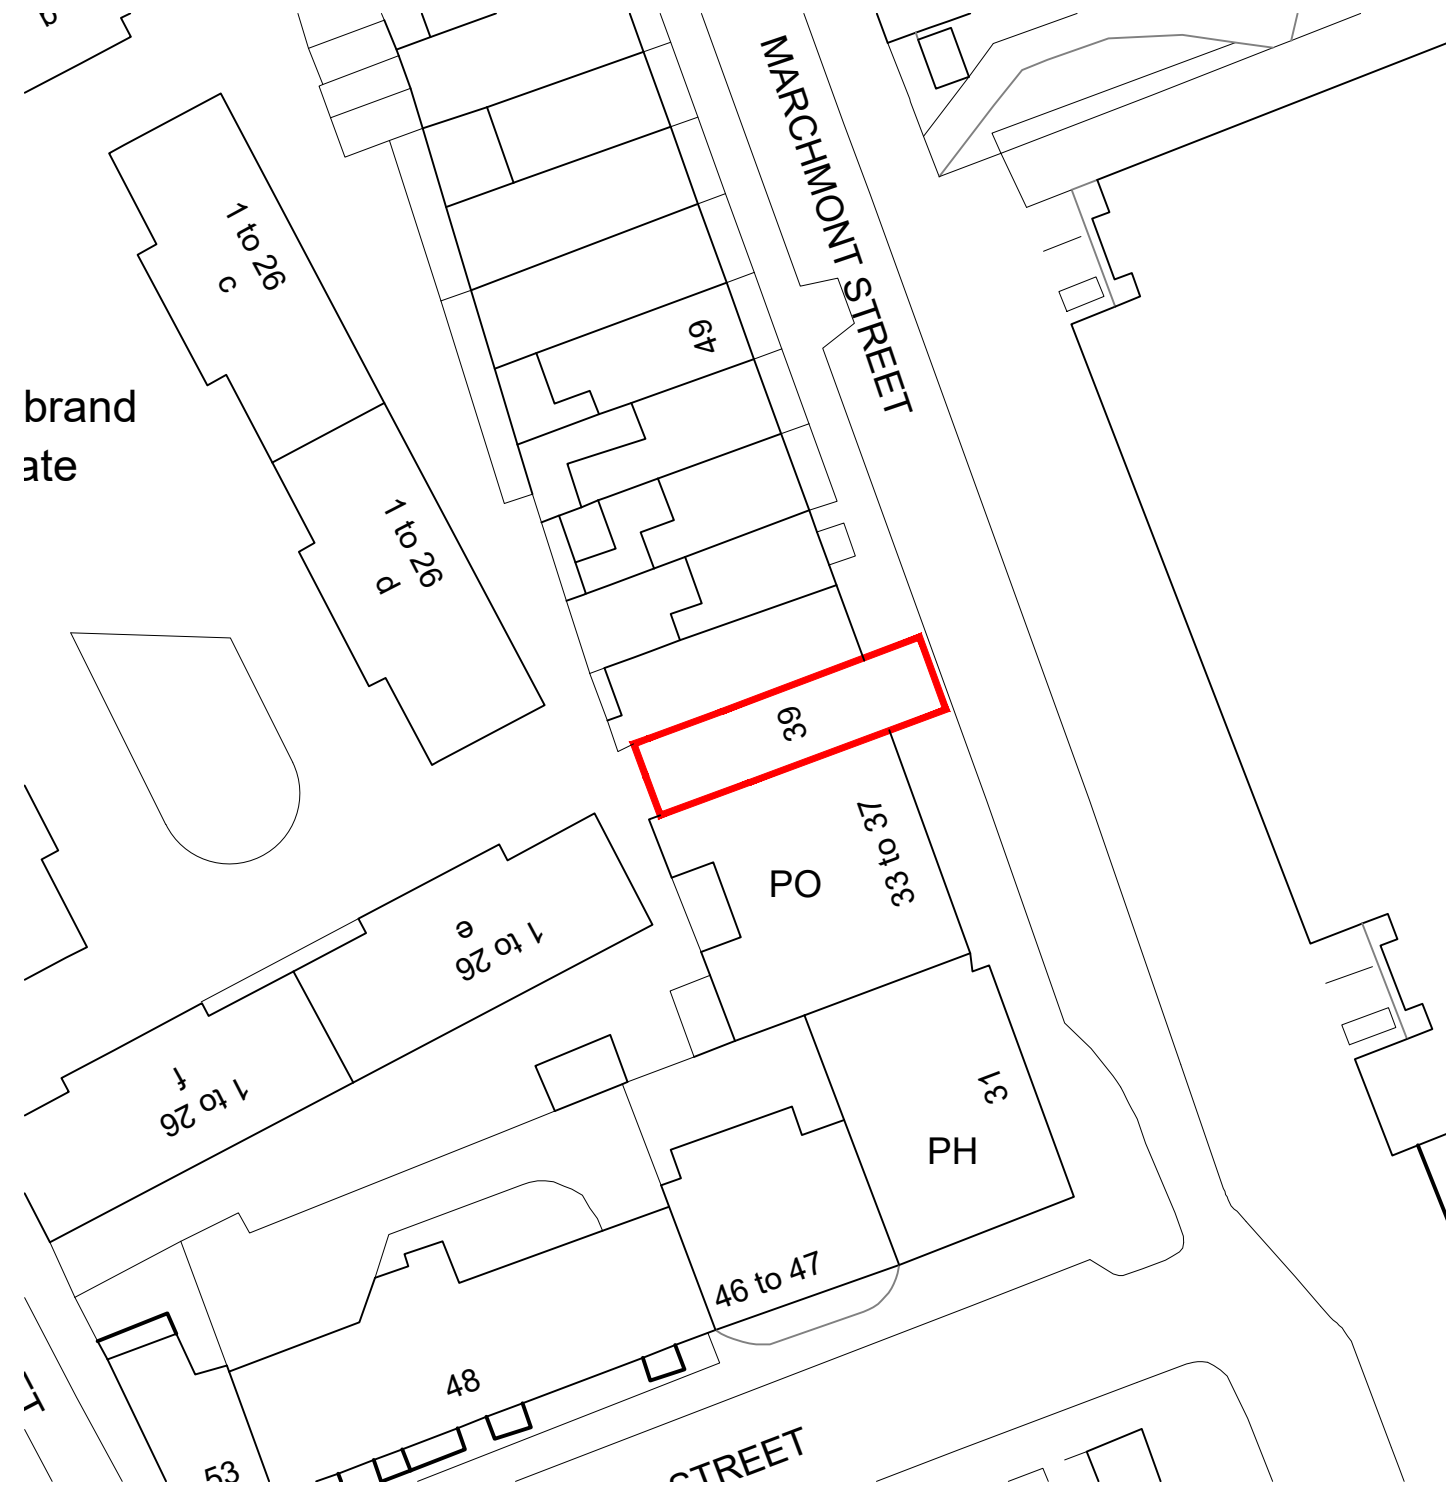

2 Existing Block Plan
1:500 @ A3

P01	24.08.14	BD/YB	LG	Initial issue for information/comment
rev	date	drawn	checked	description

PLANNING



client	Fortune Green CAPITAL	project name	39 Marchmont Street, London, WC1N 1AP
drawing title	Site Location and Existing Block Plans	scale	S3 (Suitable for Review & Comment)
		scale	1:1250 / 1:500 @A3

PROJECT	ORIGINATOR	FUNCTION	SPATIAL	TYPE	ROLE	NUMBER	REV
24002	MA	PL2	XX	DR	A	001	P01

©2022 do not scale from drawing, report discrepancies immediately