




5 Third Floor Rear Room  
1:5 @ A1 / 1:10 @ A3

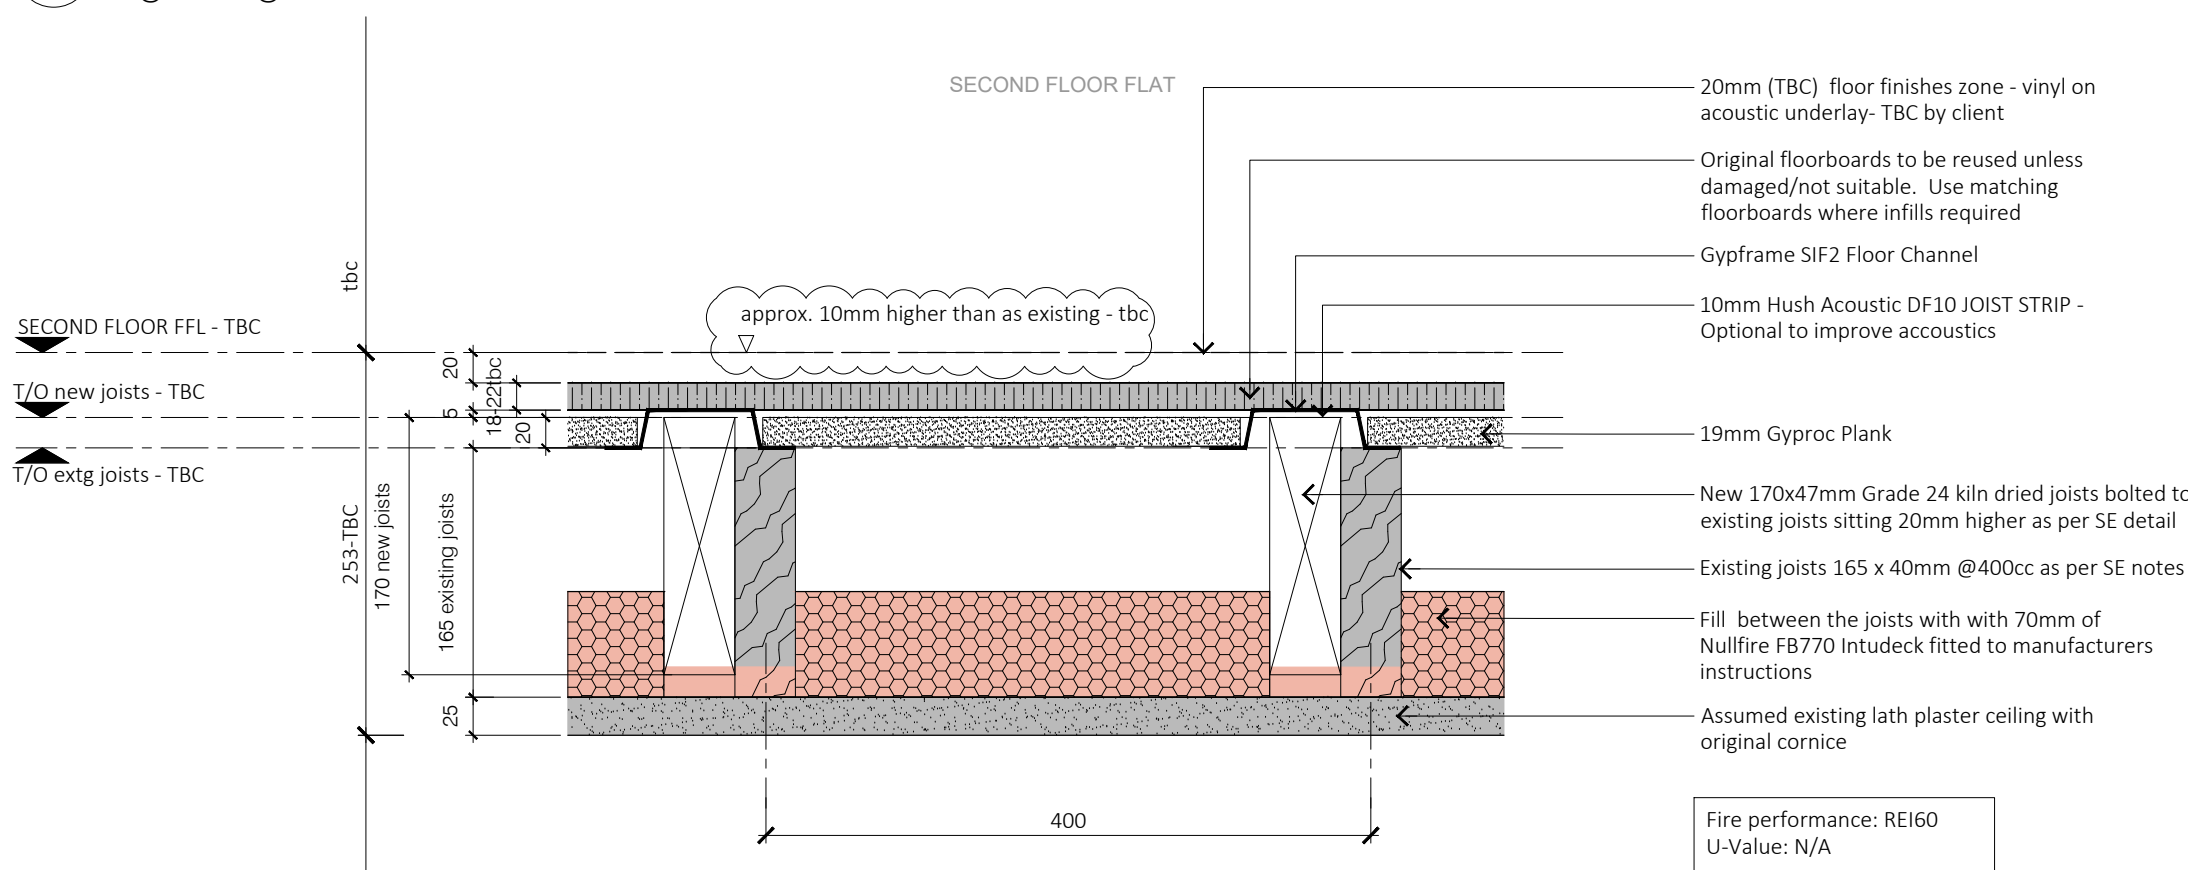


3 Second Floor Rear Room  
1:5 @ A1 / 1:10 @ A3

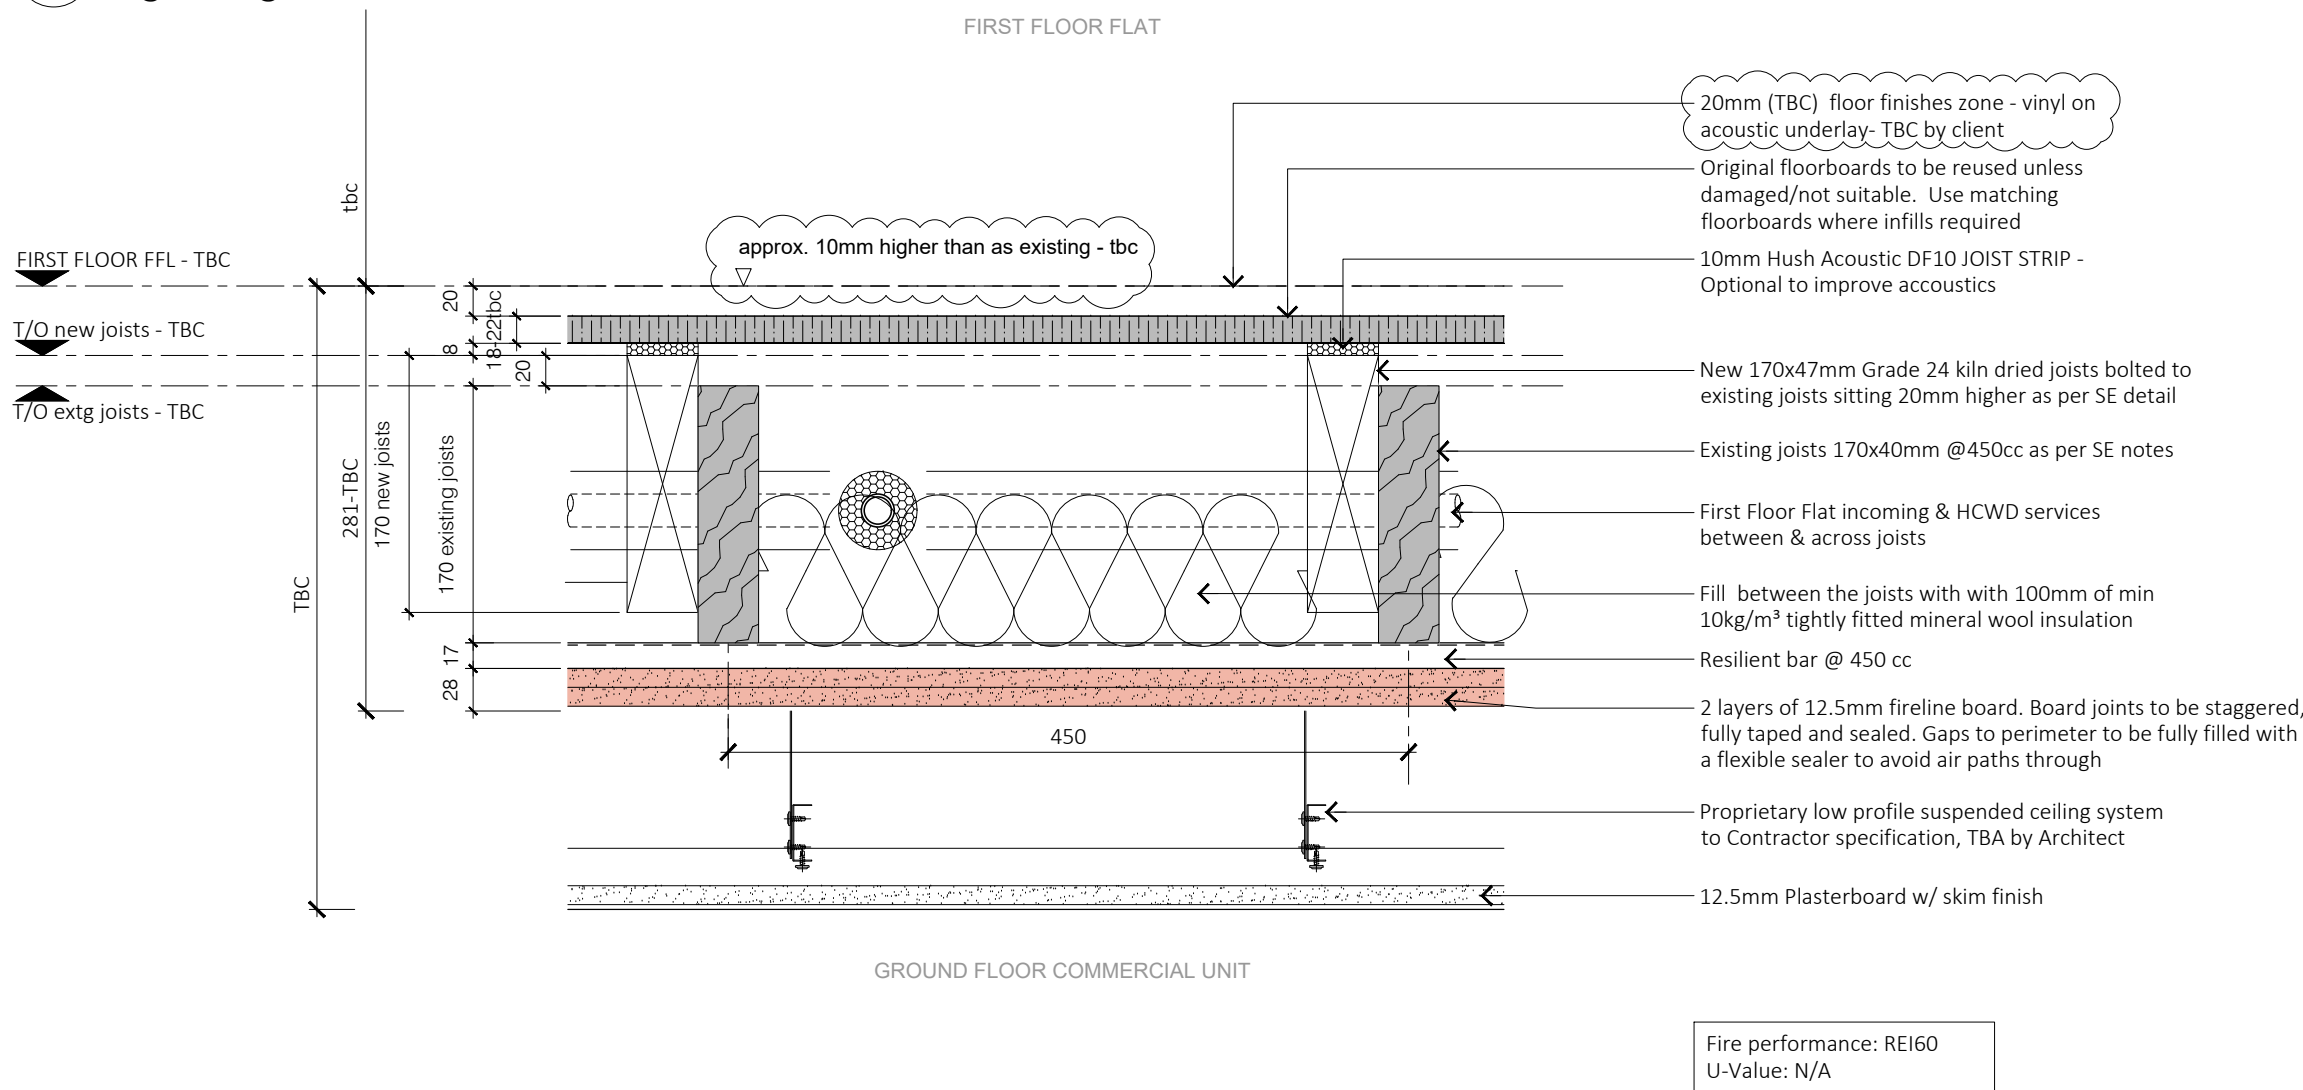


1 First Floor Rear Room  
1:5 @ A1 / 1:10 @ A3

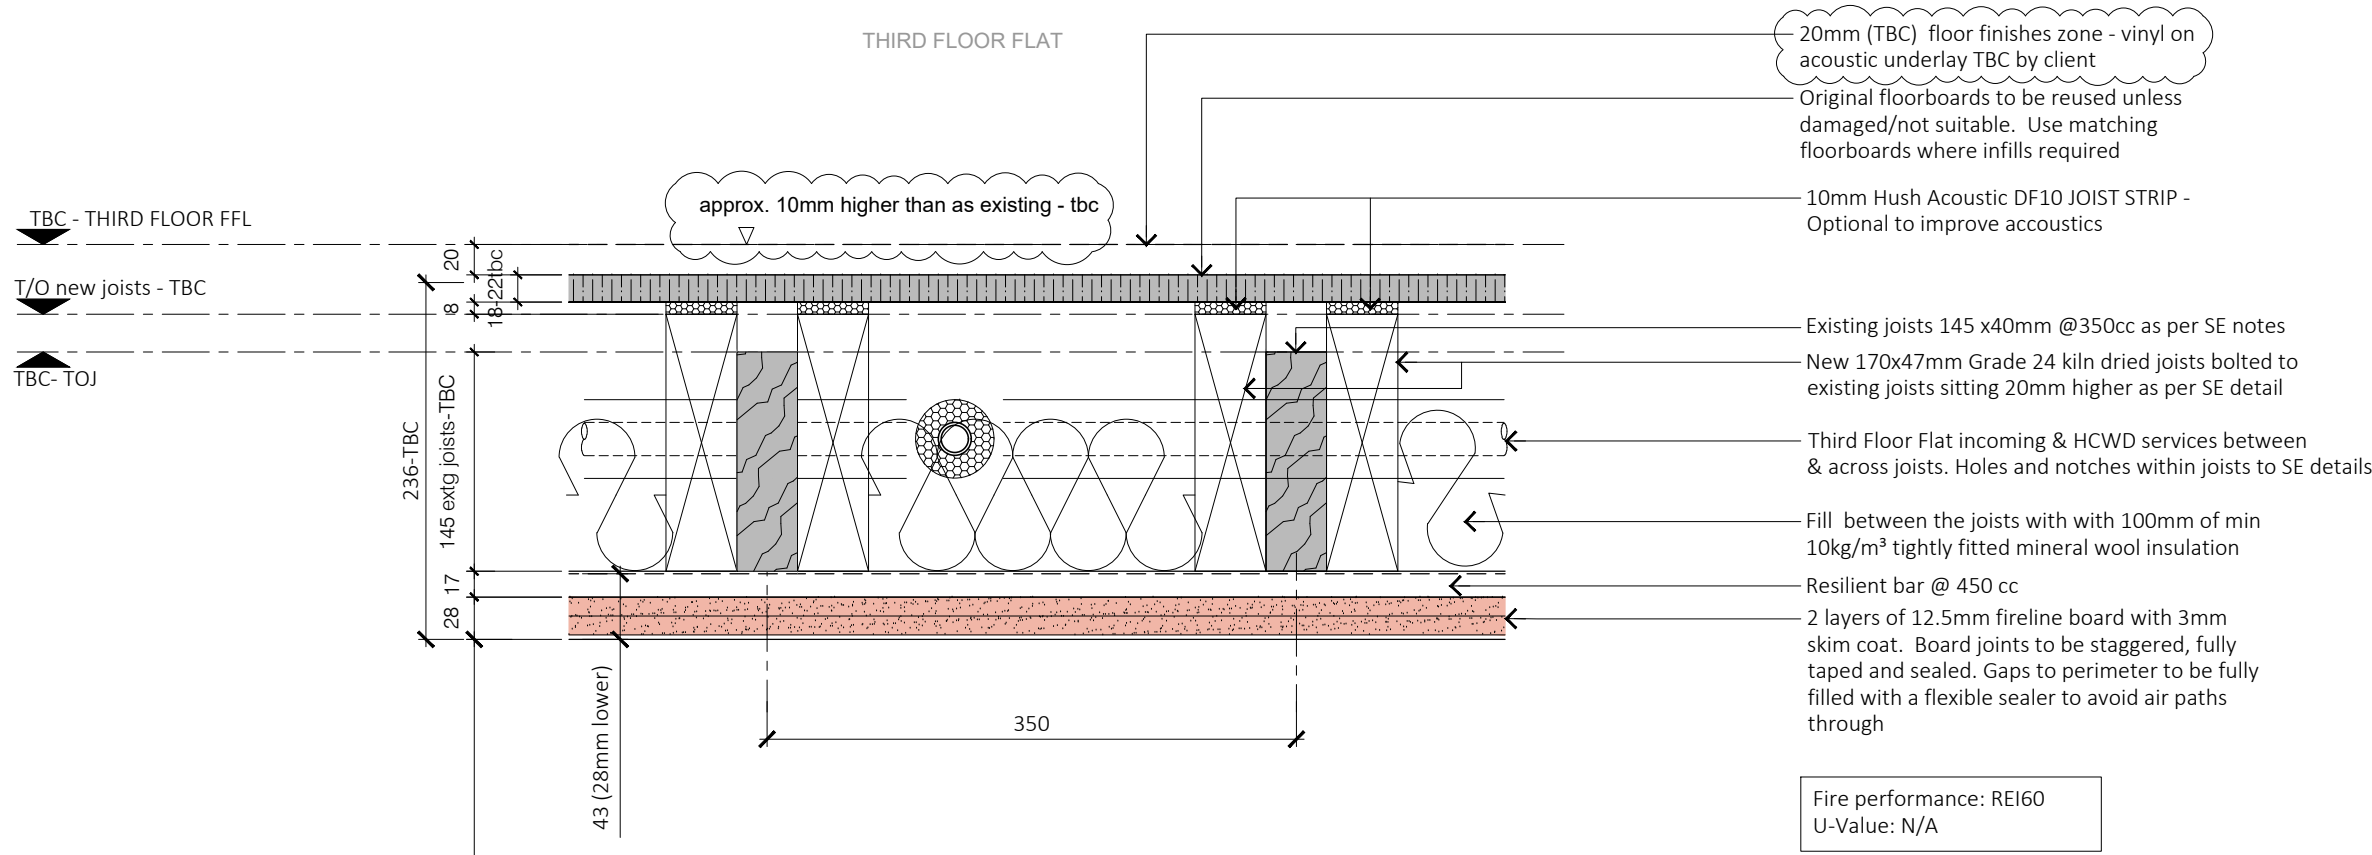

6 Third Floor Front Rooms  
1:5 @ A1 / 1:10 @ A3

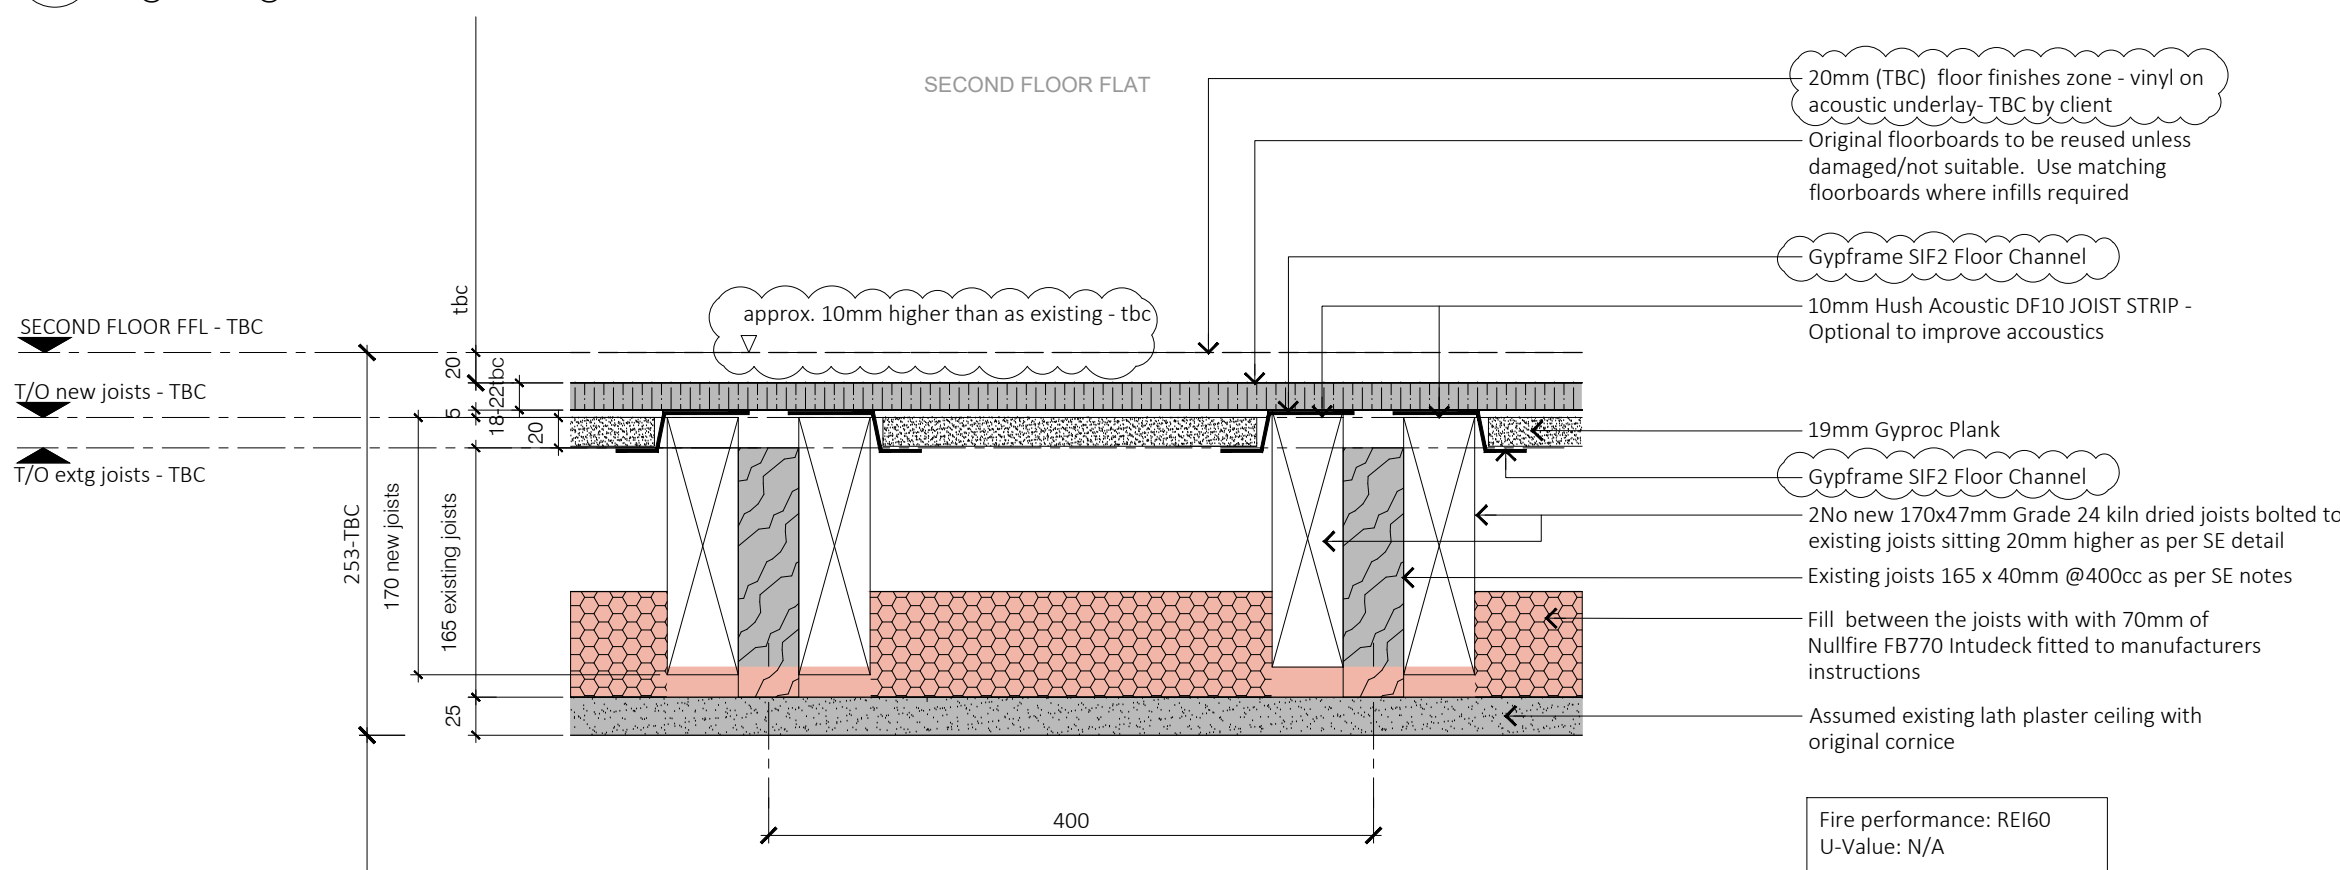

4 Second Floor - Front Rooms  
1:5 @ A1 / 1:10 @ A3

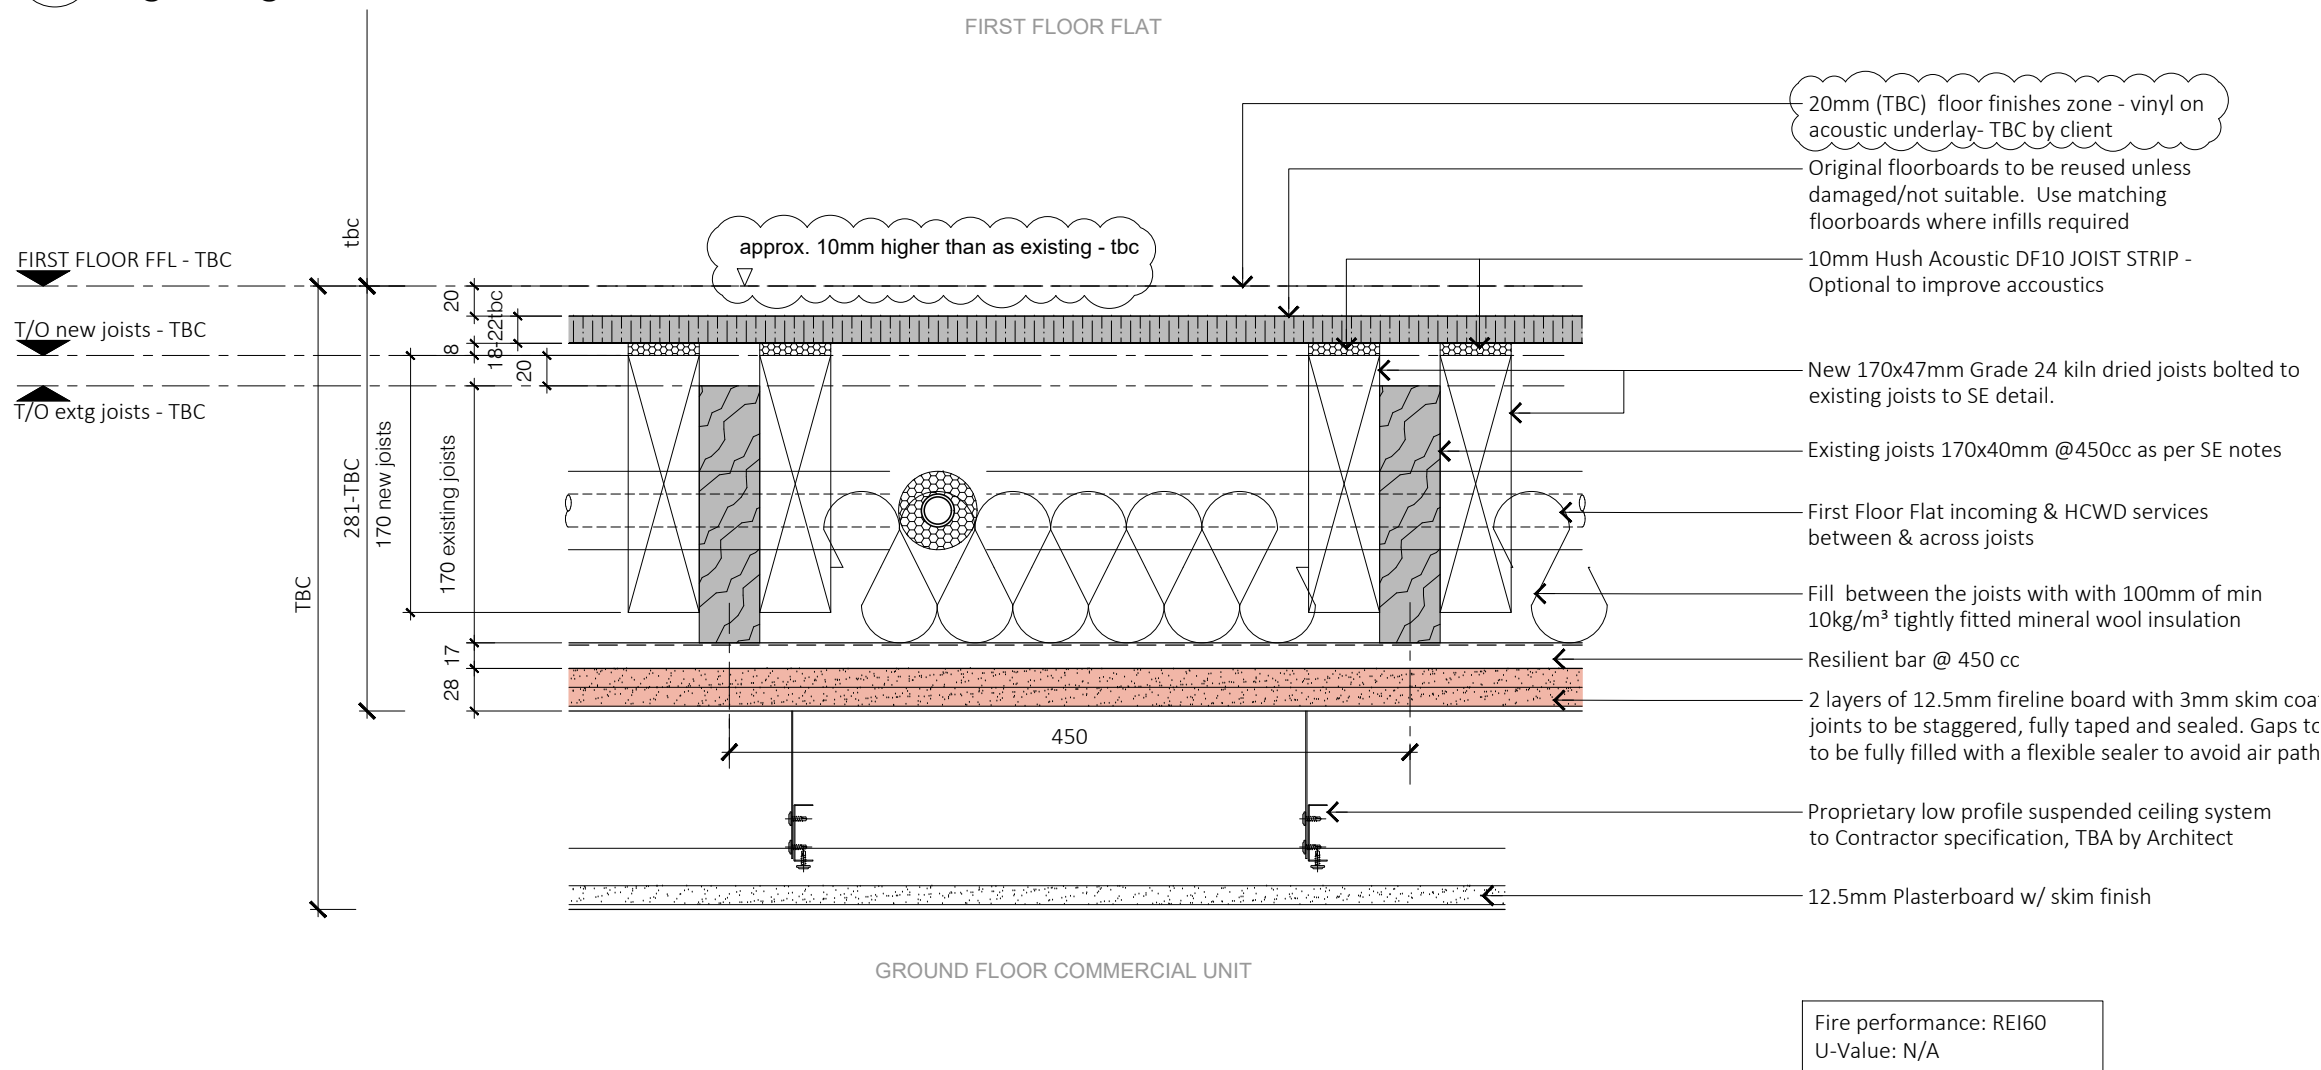

2 First Floor -Front Rooms  
1:5 @ A1 / 1:10 @ A3

P01	14.08.2024	Issued for comments
rev	YB	LG
stage	date	description
	drawn	checked


## INFORMATION



**MDLR**  
Architects

50 Little Yard  
London, SE17 3QA  
t: +44 (0)20 7703 0124  
e: info@mdlr-architects.co.uk  
www.mdlr-architects.co.uk

client

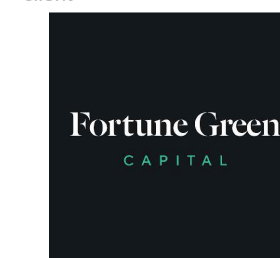

project name

39 Marchmont Street, London, WC1N 1AP

drawing title

Detail Floor Build-ups

status

S3 (Suitable for Review & Comment)

scale

1:5@A1 / 1:10@A3

PROJECT	ORIGINATOR	FUNCTION	SPATIAL	TYPE	ROLE	NUMBER	REV
24002	MA	PL2	XX	DR	A	306	P01