




1 Existing Stair Walls
 1:5 @ A1 / 1:10 @ A3

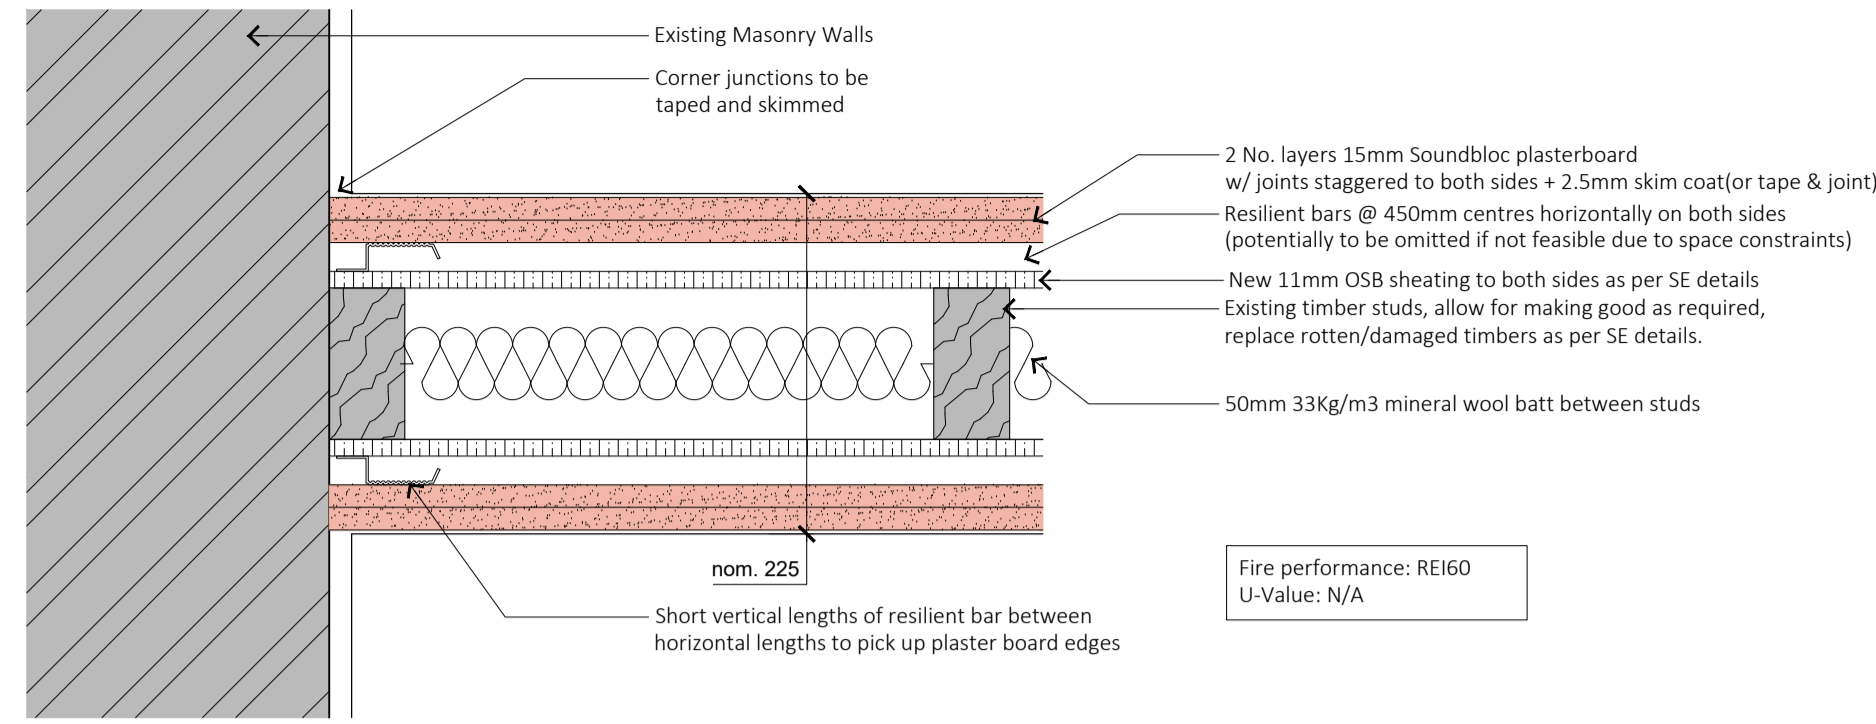


2 Existing Structural Compartmentation Walls on 1st and 2nd Floors
 1:5 @ A1 / 1:10 @ A3

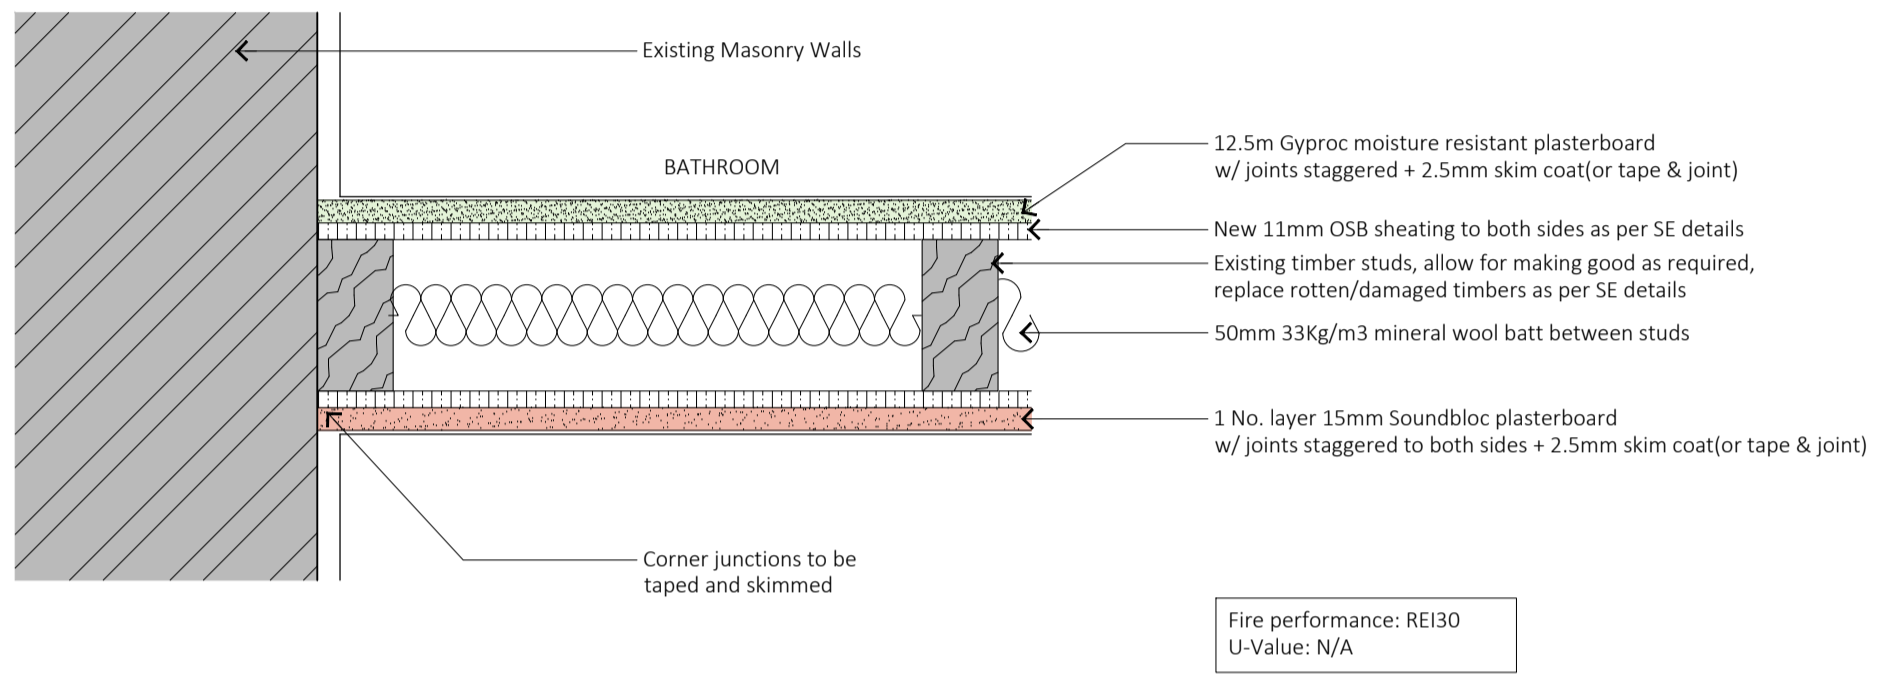


3 Existing Structural walls within Flats
 1:5 @ A1 / 1:10 @ A3

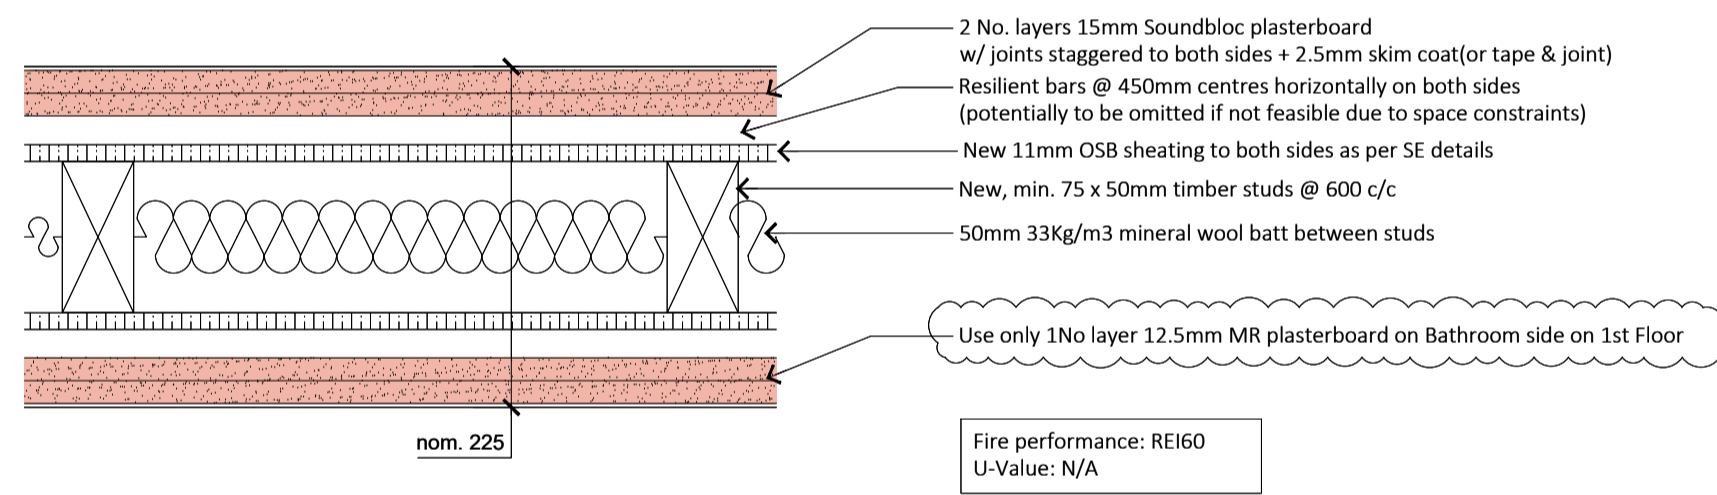

4 New Structural Compartmentation Walls
 1:5 @ A1 / 1:10 @ A3

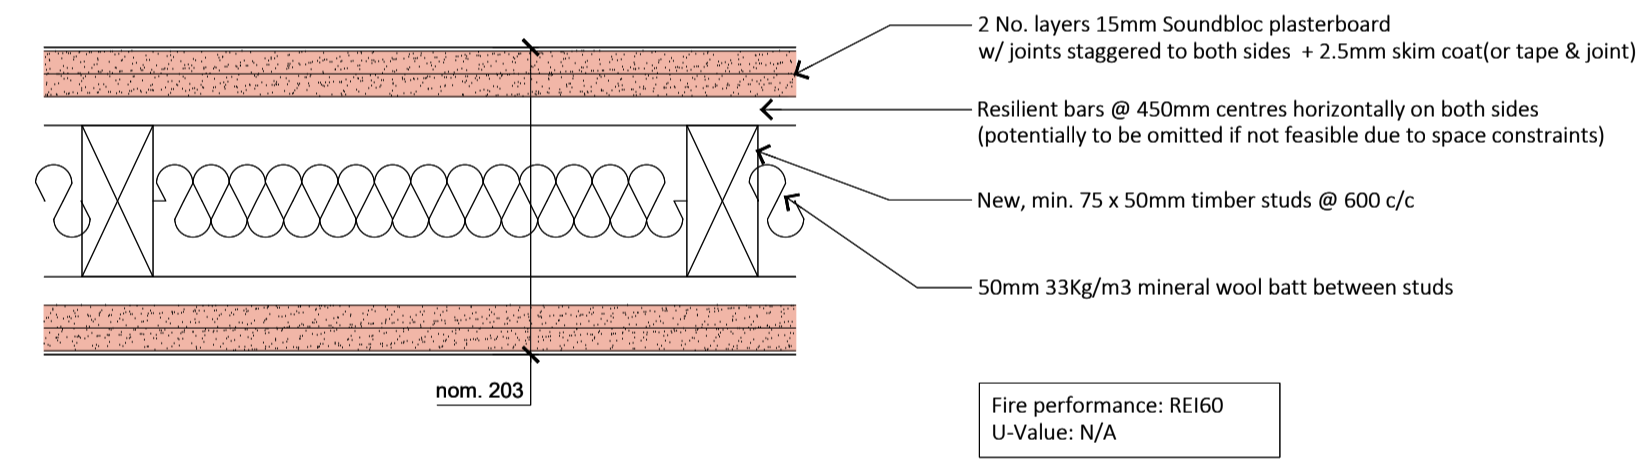

5 New Compartmentation Walls
 1:5 @ A1 / 1:10 @ A3

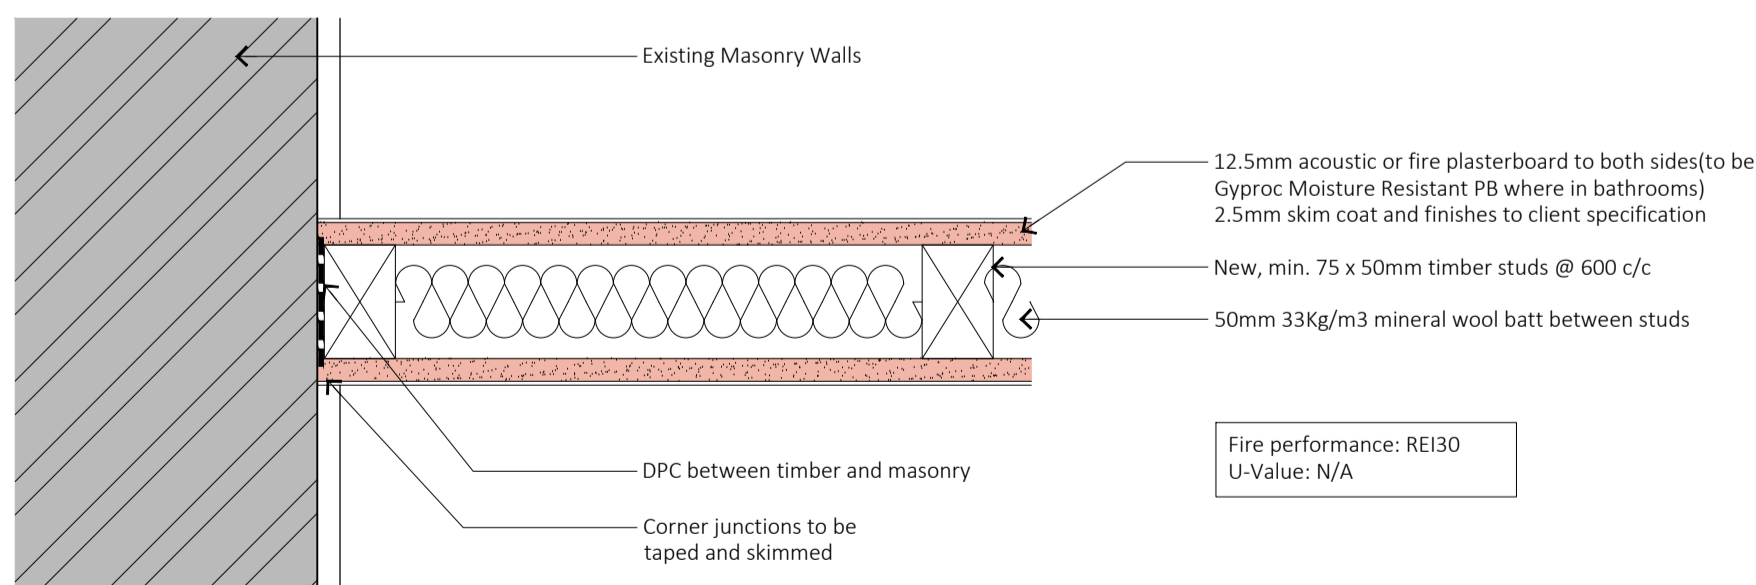

6 New Internal Partitions
 1:5 @ A1 / 1:10 @ A3

P01	14.08.2024	Issued for comments
rev	VB LG	
date	drawn	checked
stage		

INFORMATION



client	Fortune Green CAPITAL	project name	39 Marchmont Street, London, WC1N 1AP
drawing title	Detail Partition Build-ups	scale	S3 (Suitable for Review & Comment)
scale	1:5@A1 / 1:10@A3		

PROJECT	ORIGINATOR	FUNCTION	SPATIAL	TYPE	ROLE	NUMBER	REV
24002 - MA	- PL2 - XX	- DR - A	- 305	P01			