




EXISTING SECTION

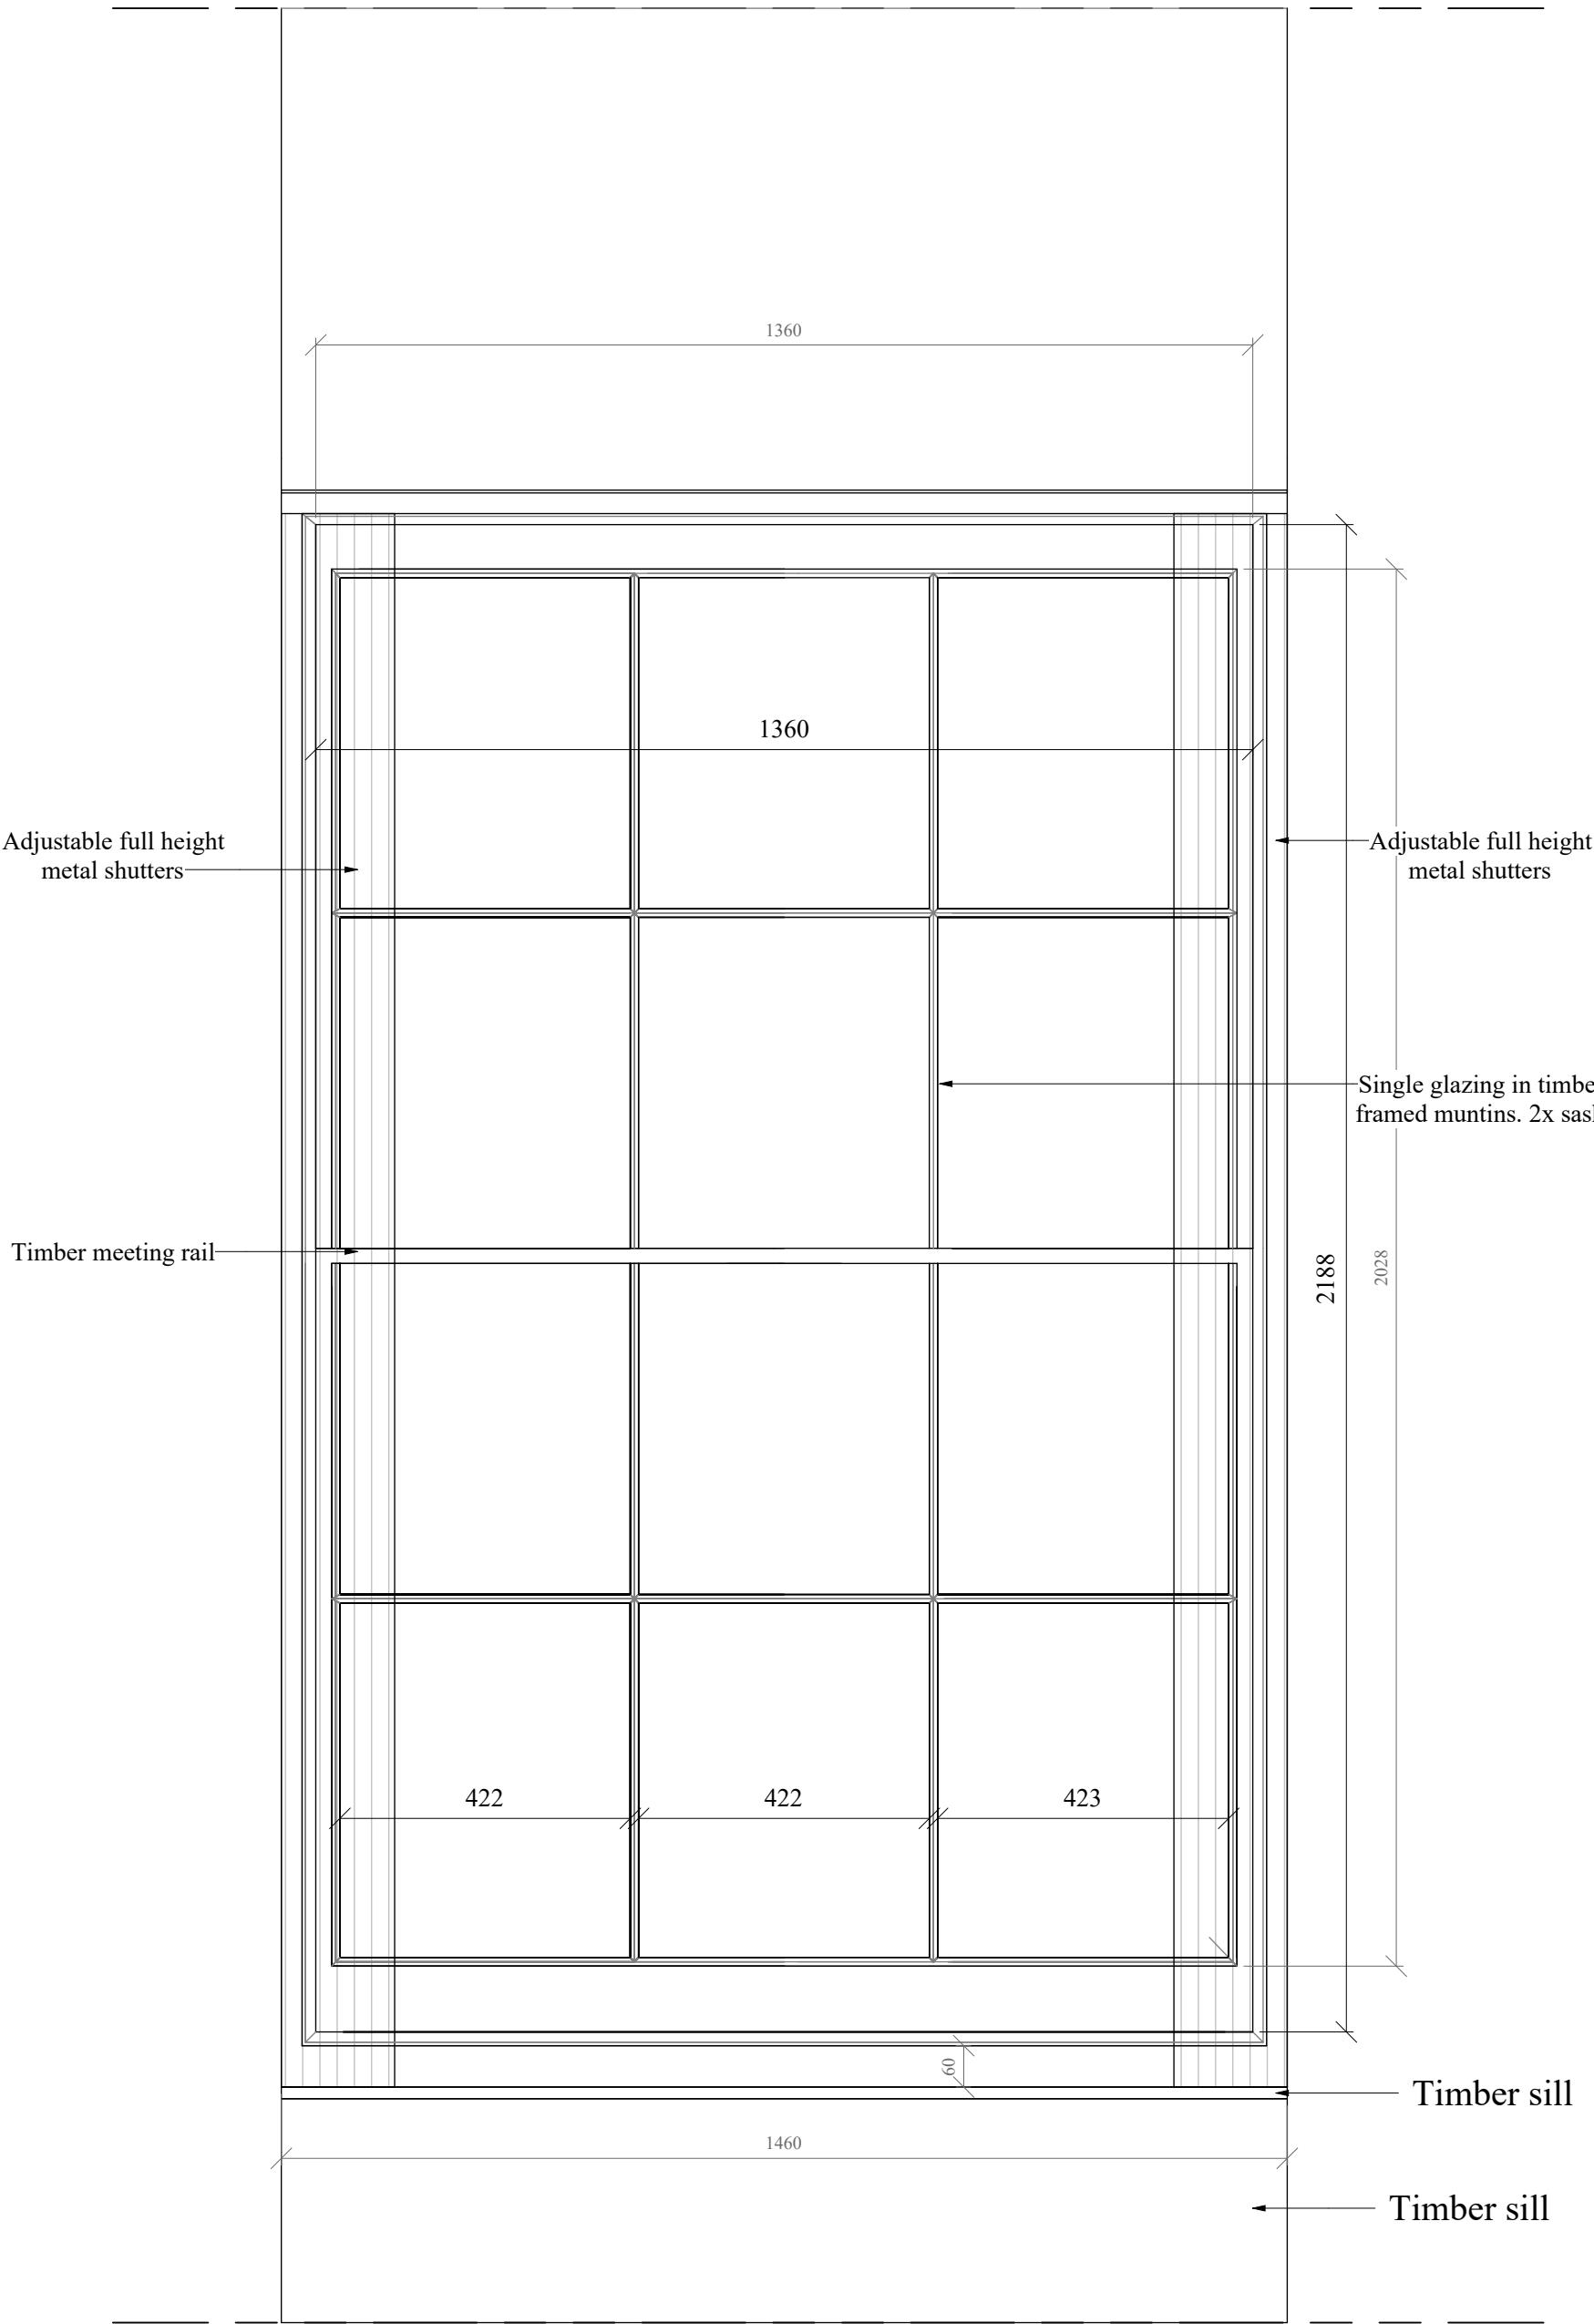


EXISTING ELEVATION

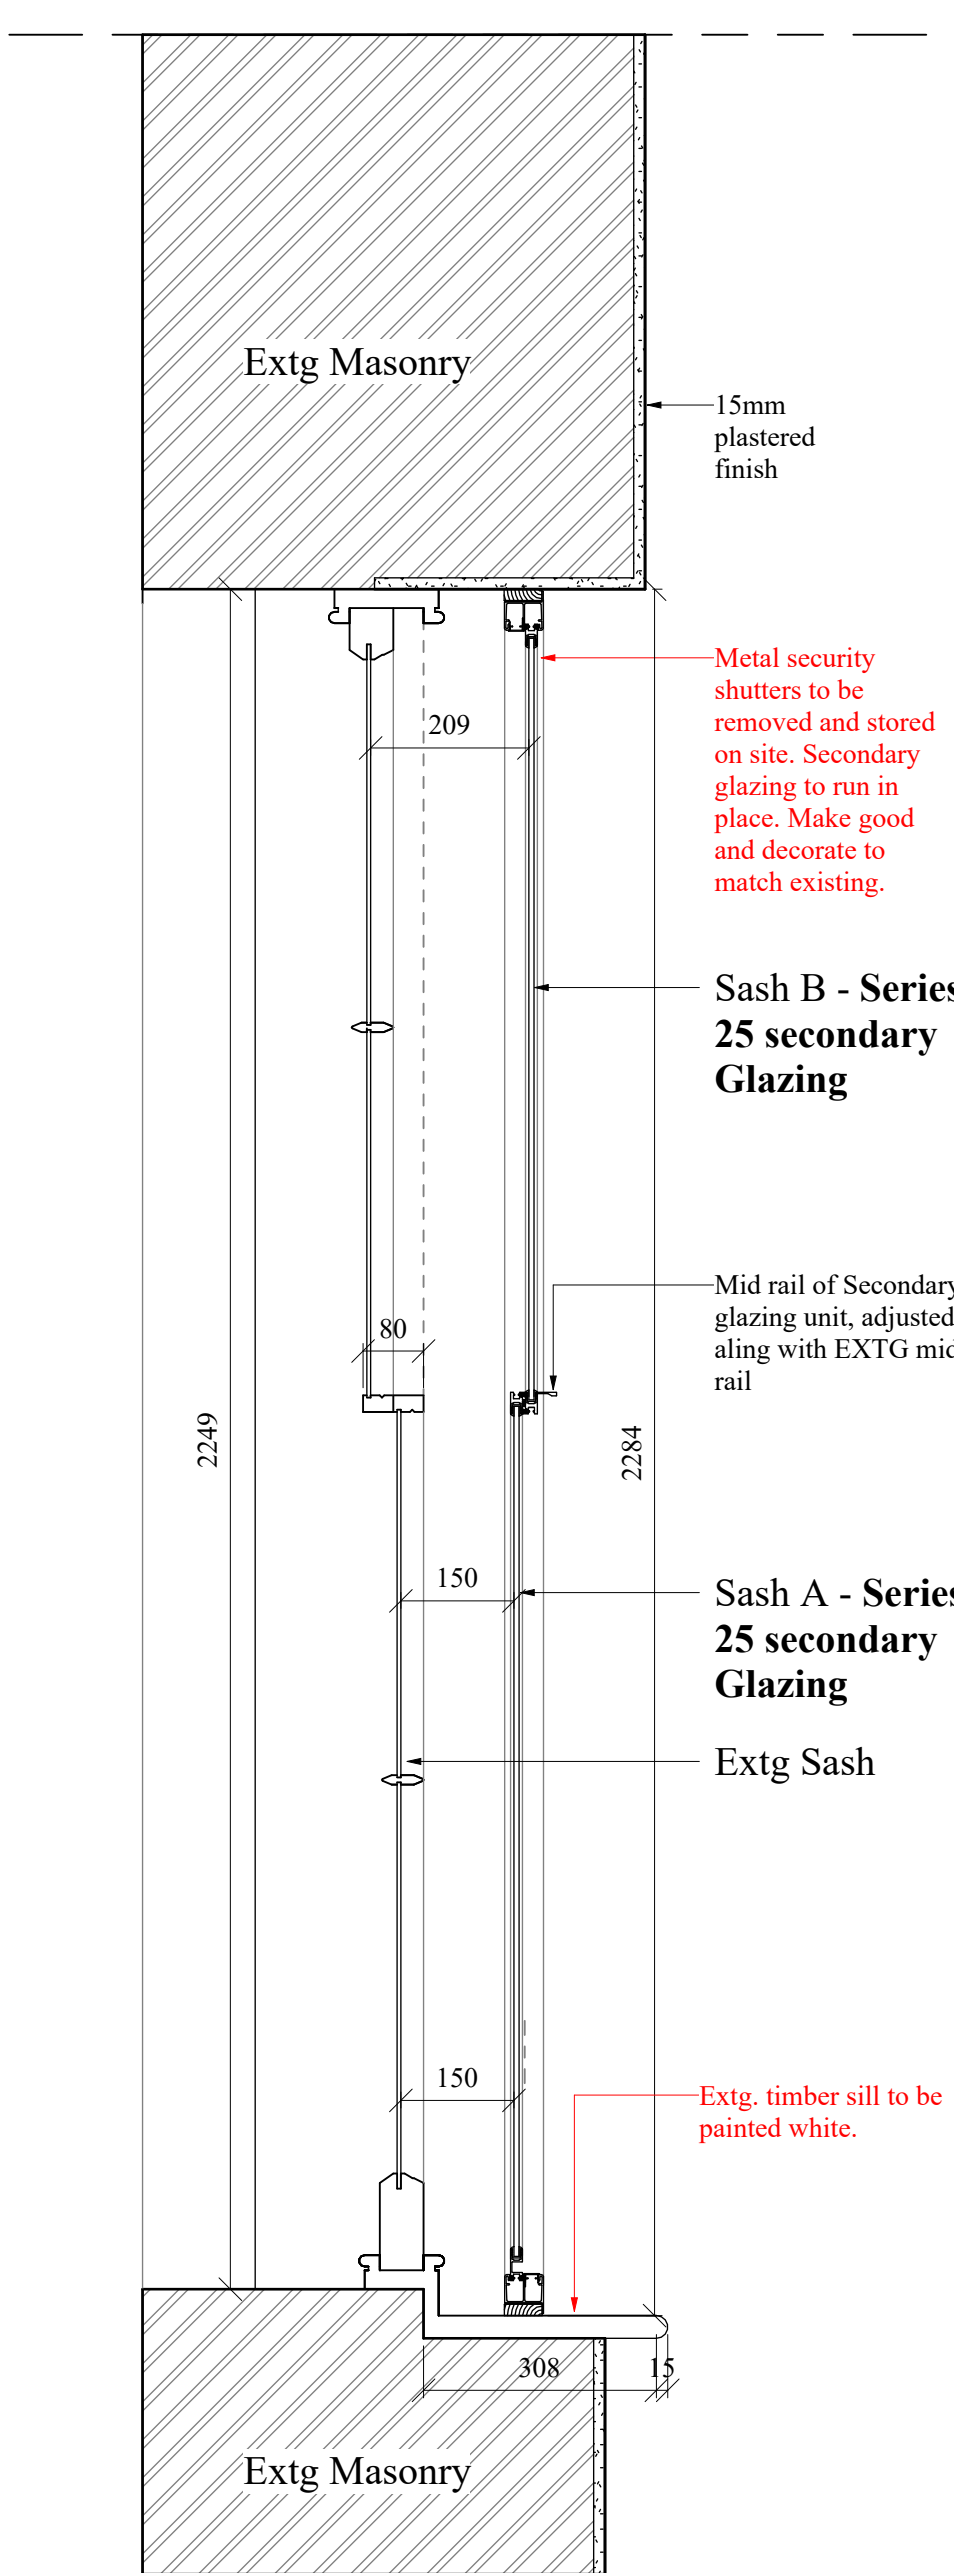


PROPOSED SECTION

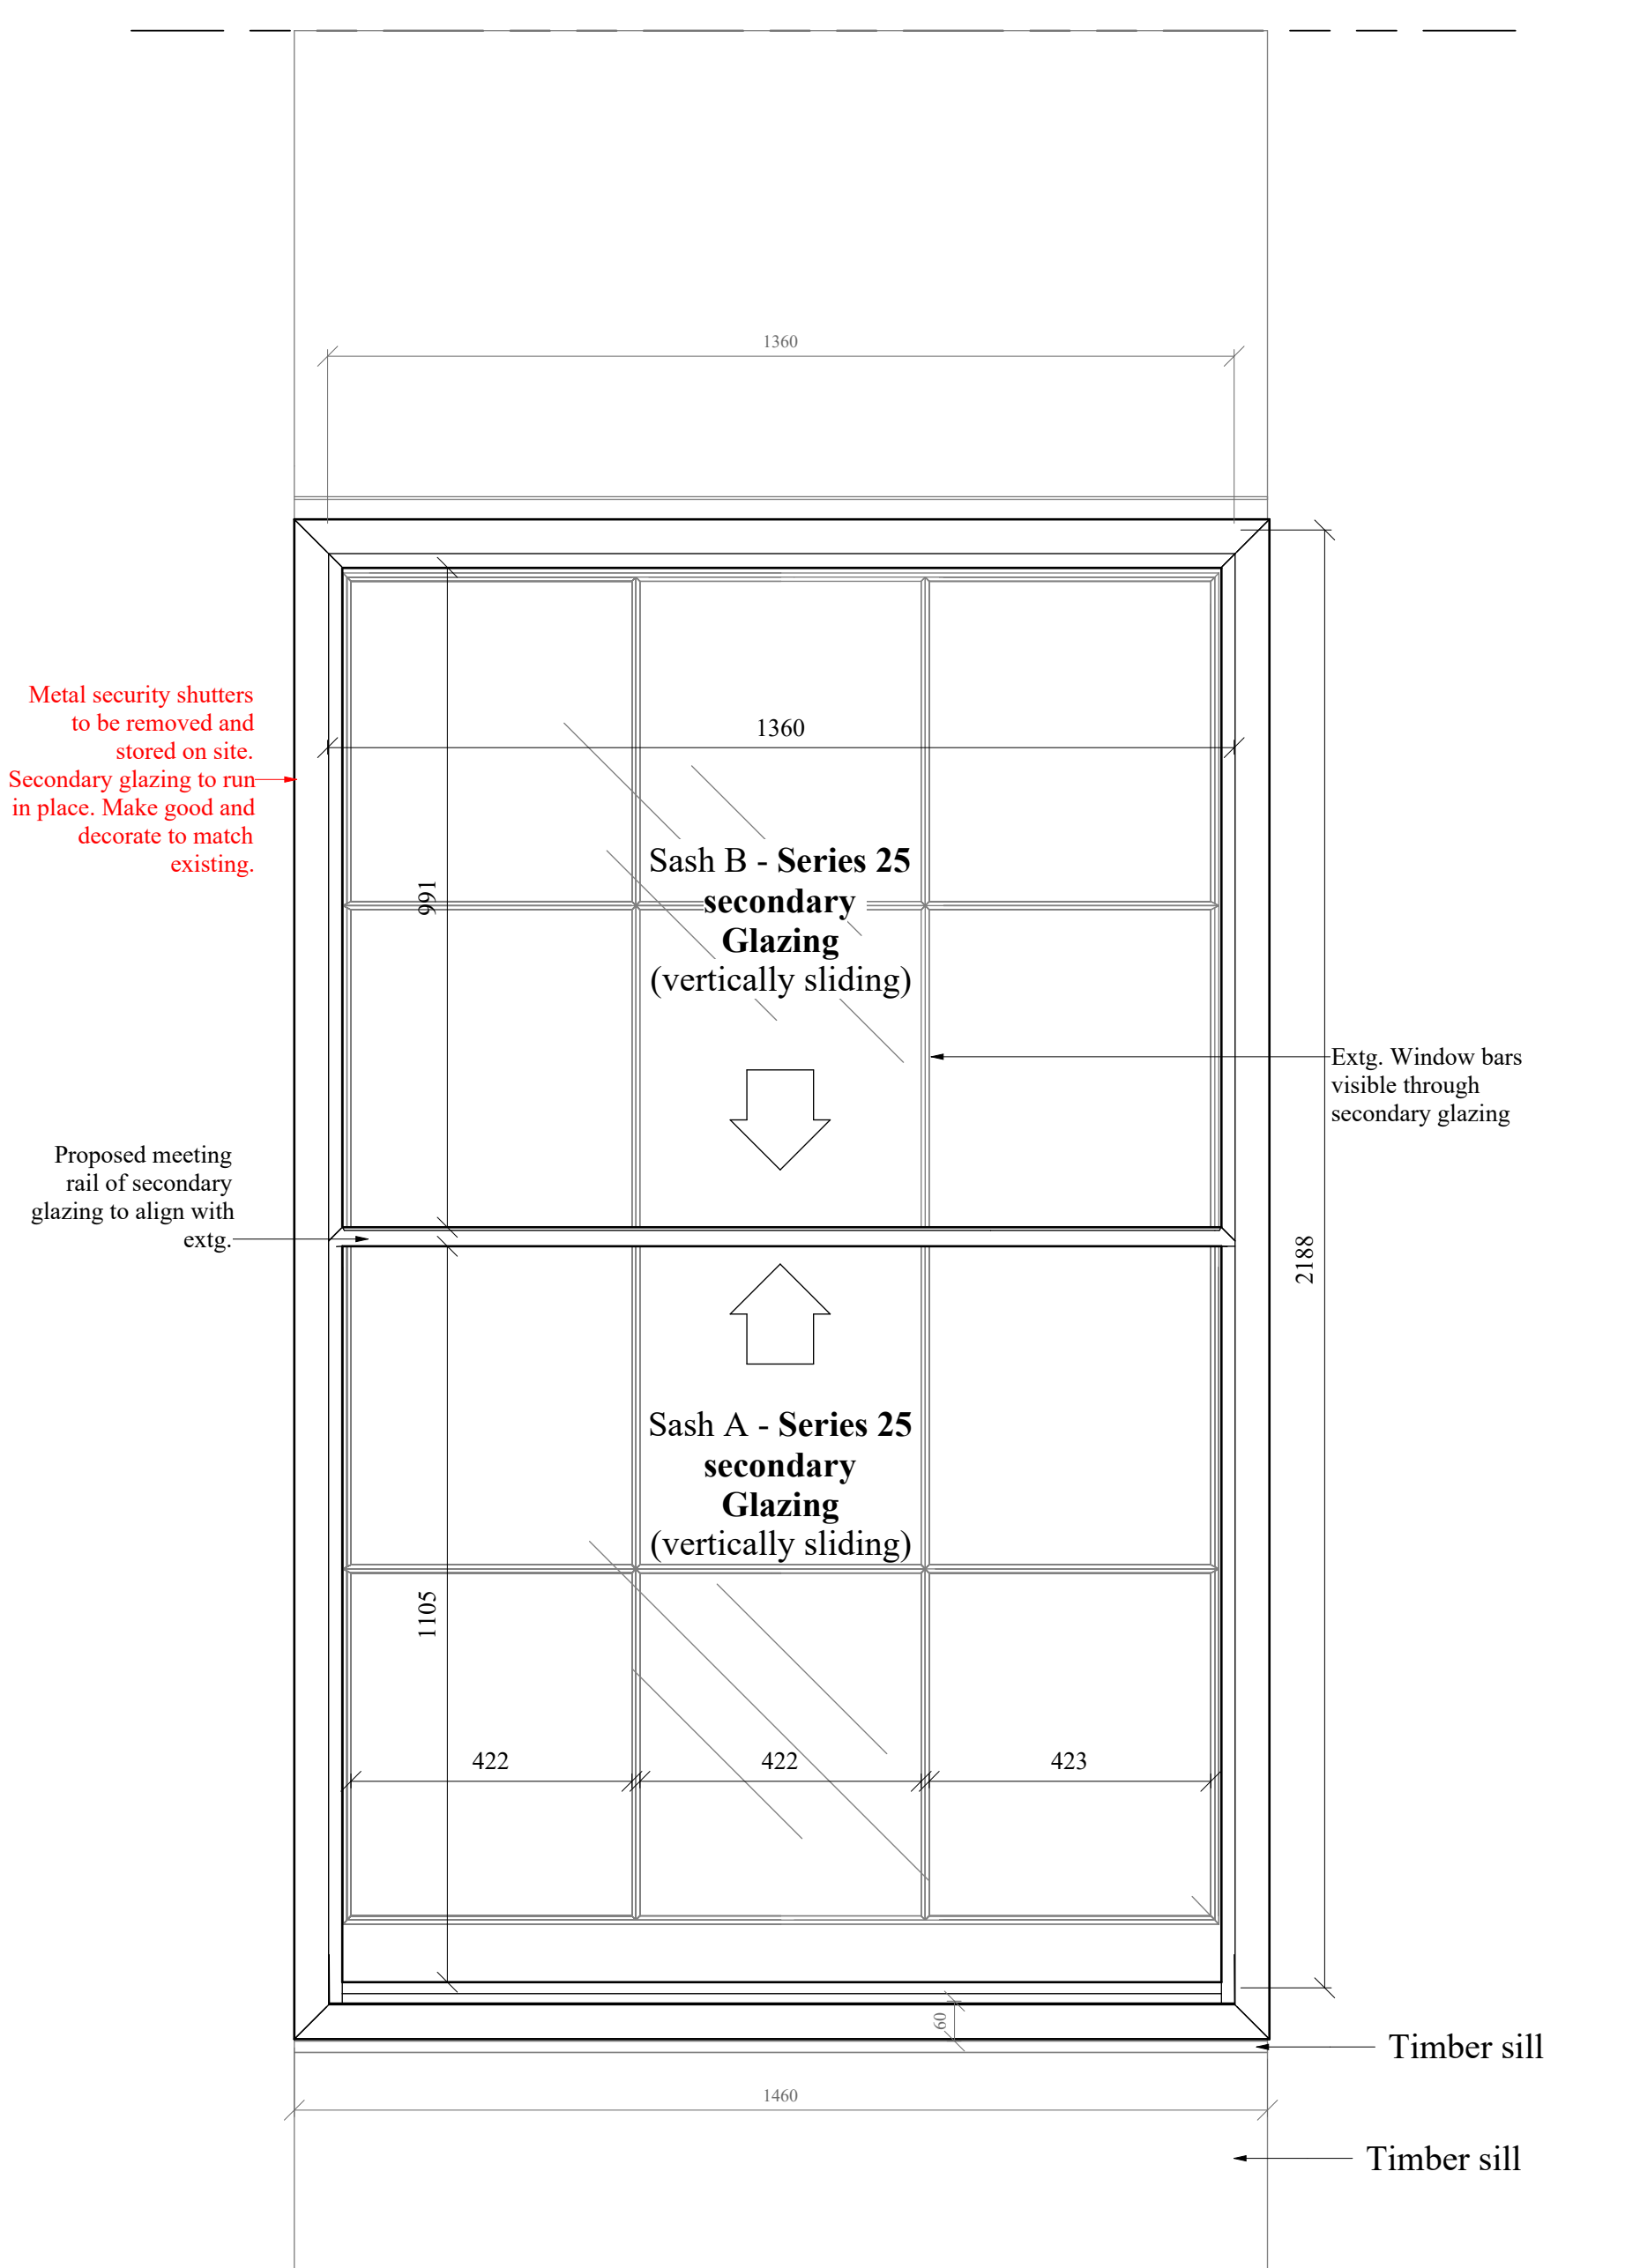

PROPOSED ELEVATION

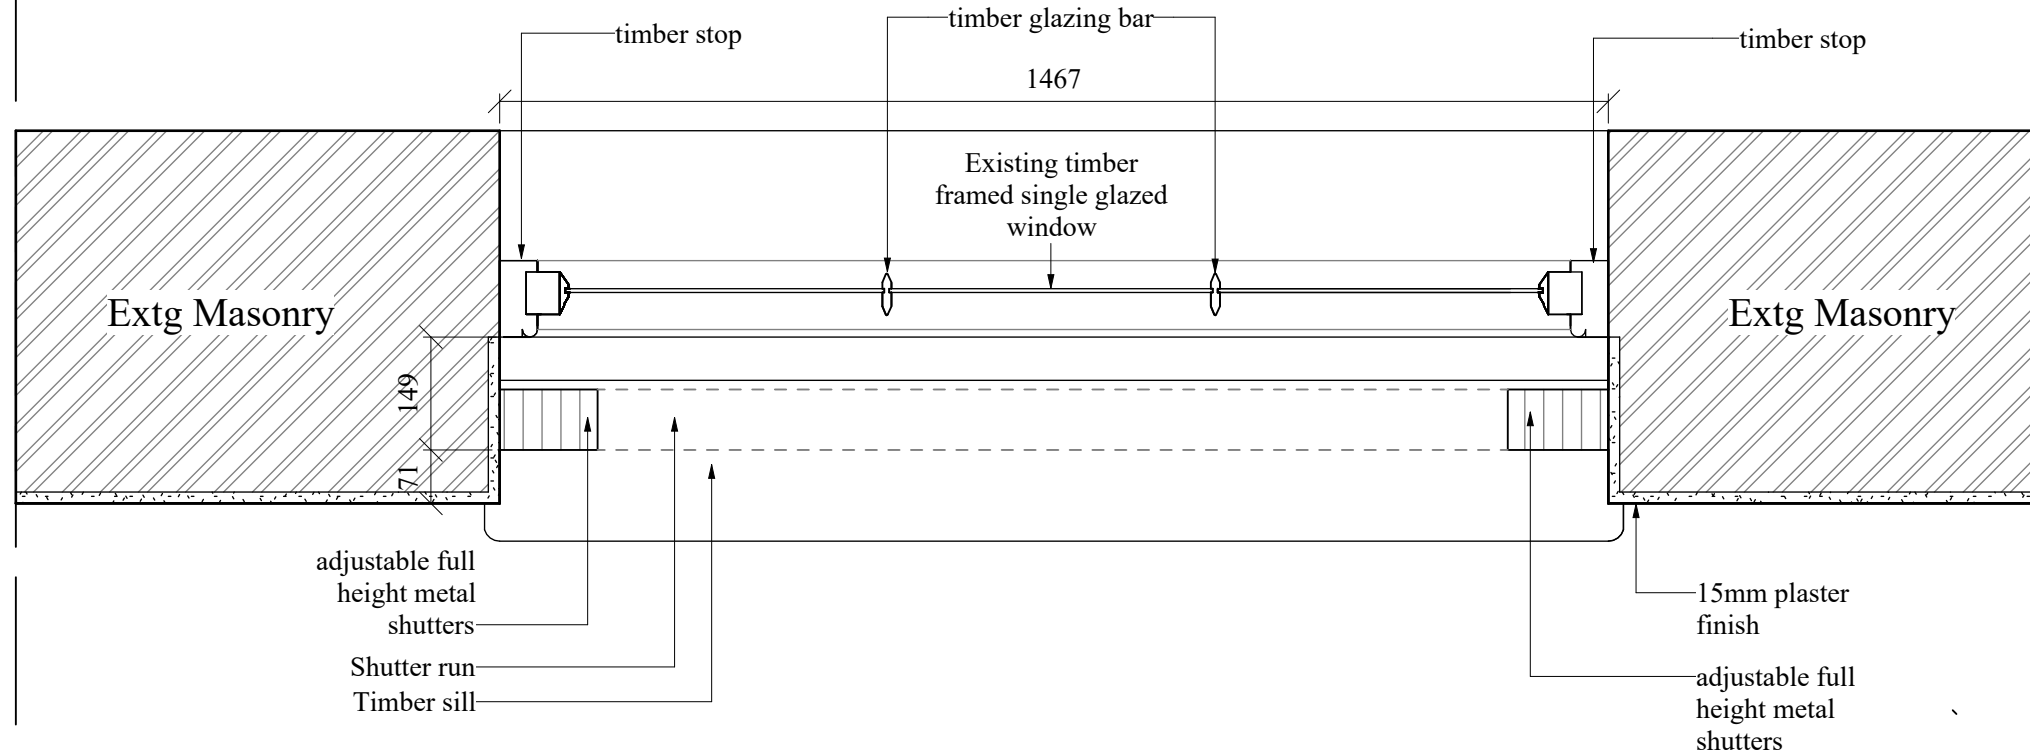

EXISTING PLAN

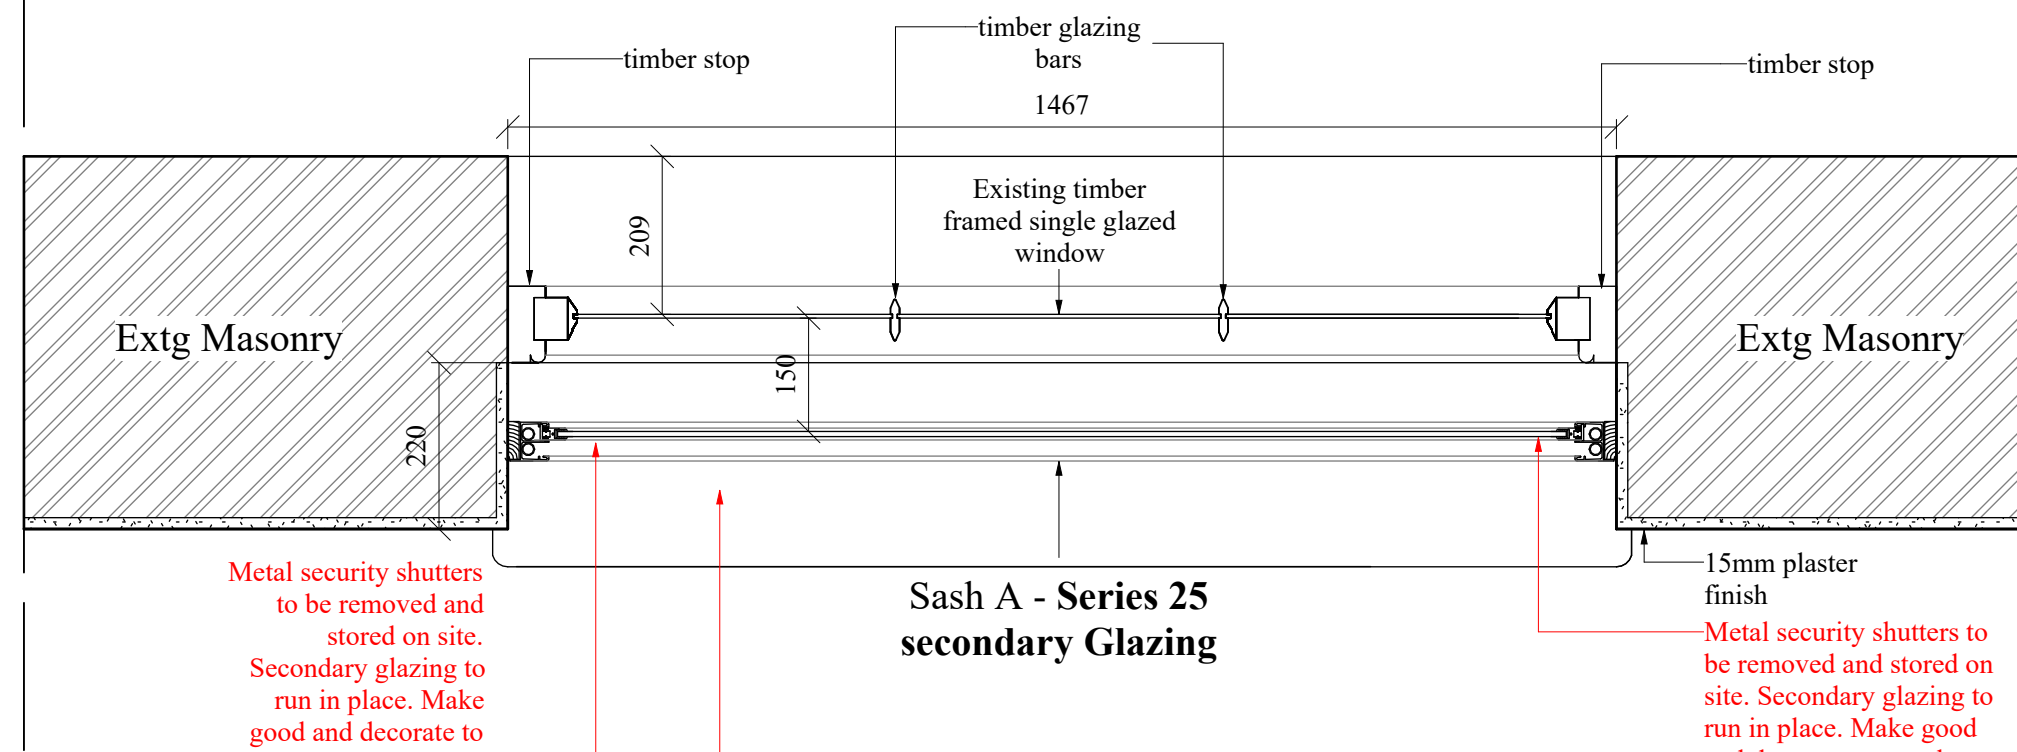

PROPOSED PLAN

WRIGHT & WRIGHT ARCHITECTS

89-91 Bayham Street
London NW1 0AG
T: +44(0)20 7426 9593
E: ww@wrightandwright.co.uk

This drawing is not to be scaled. Dimensions govern. Wright & Wright Architects shall be notified in writing of any discrepancies. All dimensions are in millimeters unless noted otherwise. This drawing issued at First Contract is indicative of design intent and should be read in association with all specifications, schedules and consultants information. The Contractor is required to complete the detailed design, final coordination and interfaces. Contractor and Sub-Contractors design are subject to Architects acceptance.


Note : Drawings to be read in conjunction with the LBC design statement and installed to manufacturers guidance. Refer to design statement for further information on fixing details.

P4	Tender revision	09.08.2024	JB	BM
P3	For information	05.07.2024	JB	BM
P2	For approval	10.05.2024		
P1	WIP Issue	11.04.2024		

Rev	Note	Date	Issued By	Issued To

Security Classification: **Official**

Key Plan

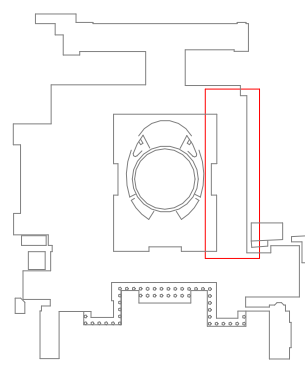

Client

British Museum

Project Name

**Energy Centre
Programme: Noise
Mitigation**

Stage

RIBA Stage 4

Drawing Title

**Type C1 (single
window) ECP Noise
Mitigation**

Drawing Number

SW001-WWA-1120-Z (A, B)_02-DDG-A-5108

Scale

1:10

Sheet Size

A1

Issue Date

09.08.2024

Revision

P4

Status

S4 - For approval