

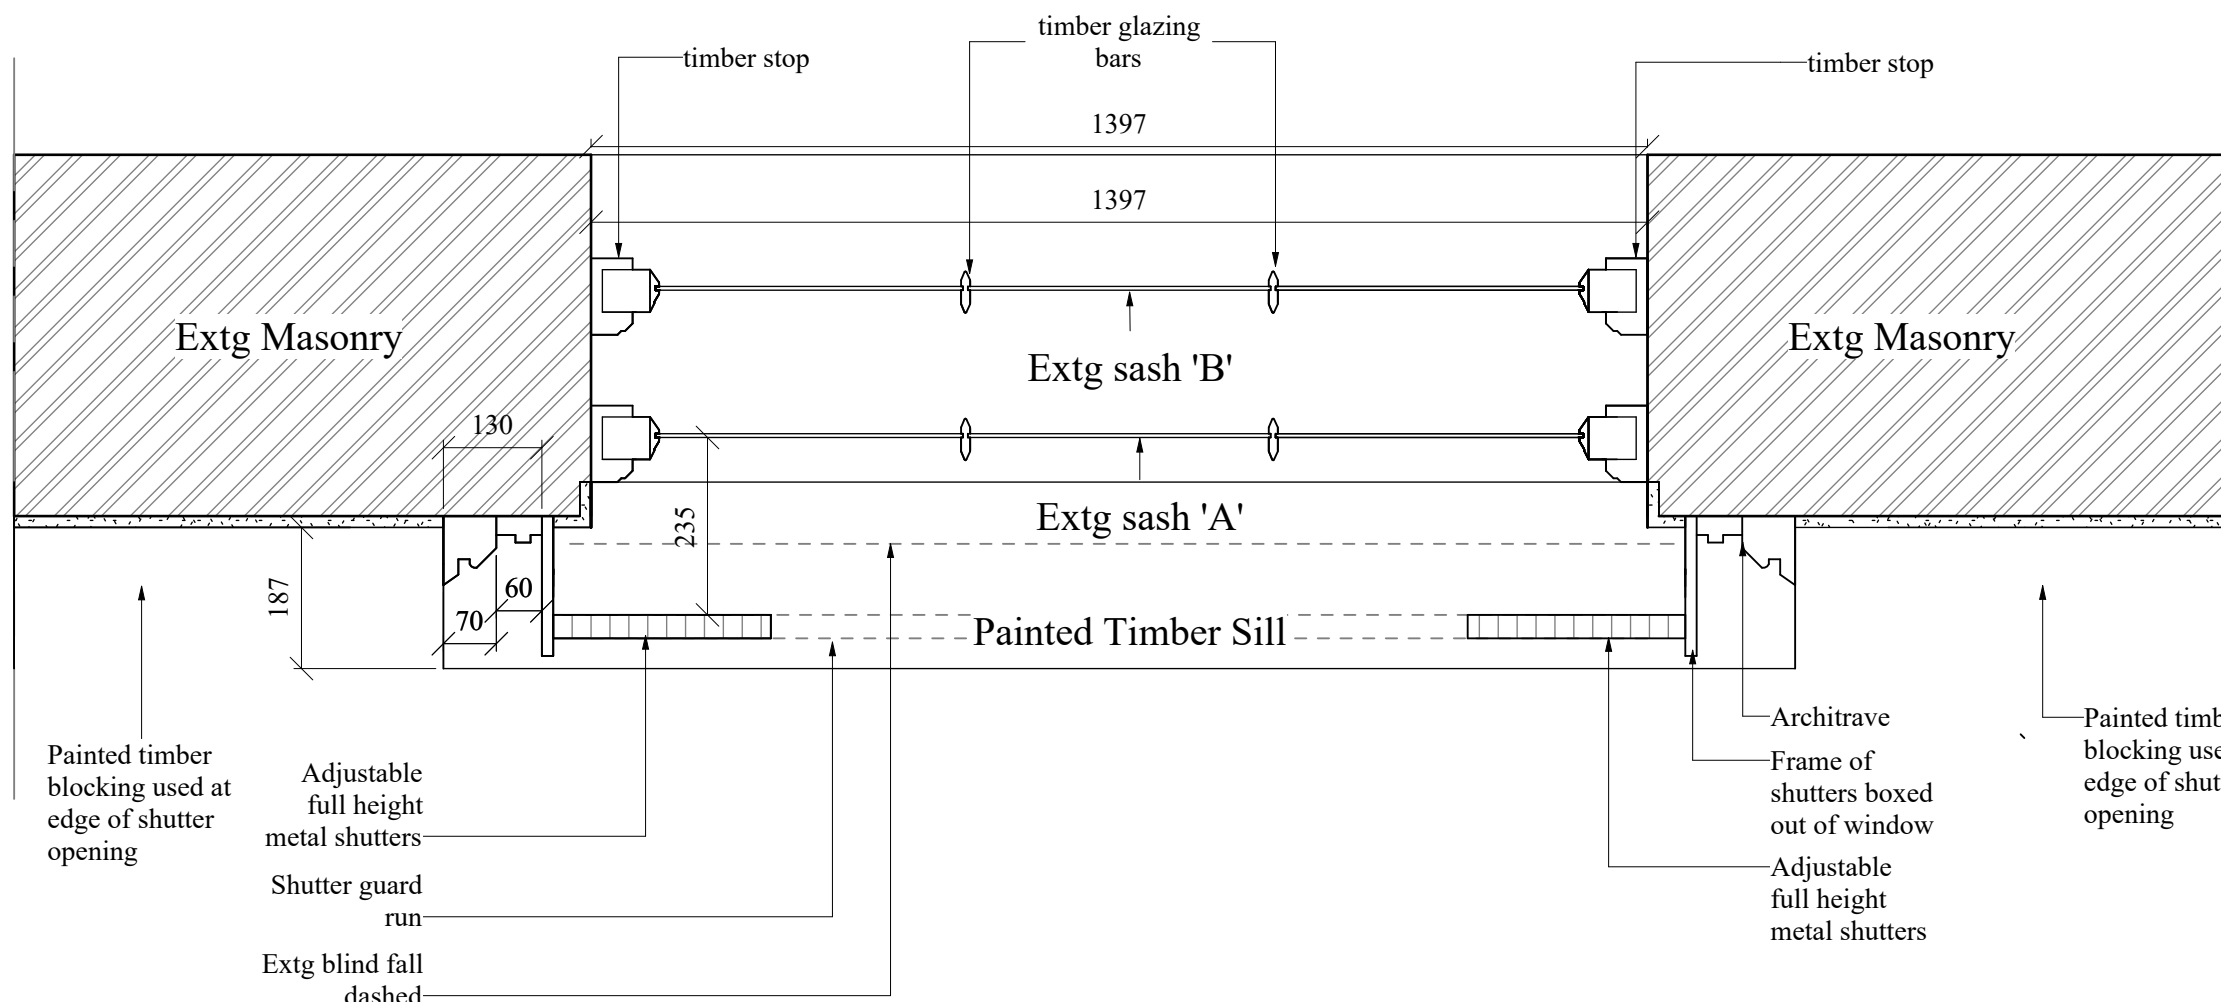


EXISTING
ELEVATION

EXISTING SECTION

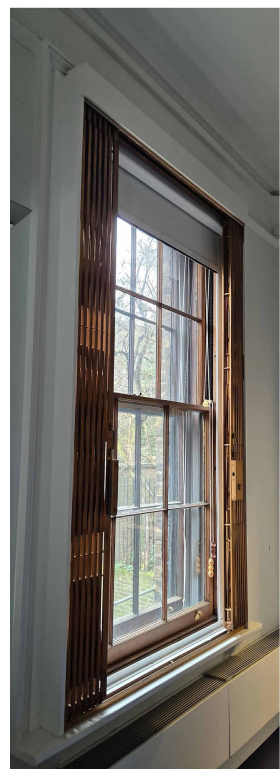


EXISTING PLAN

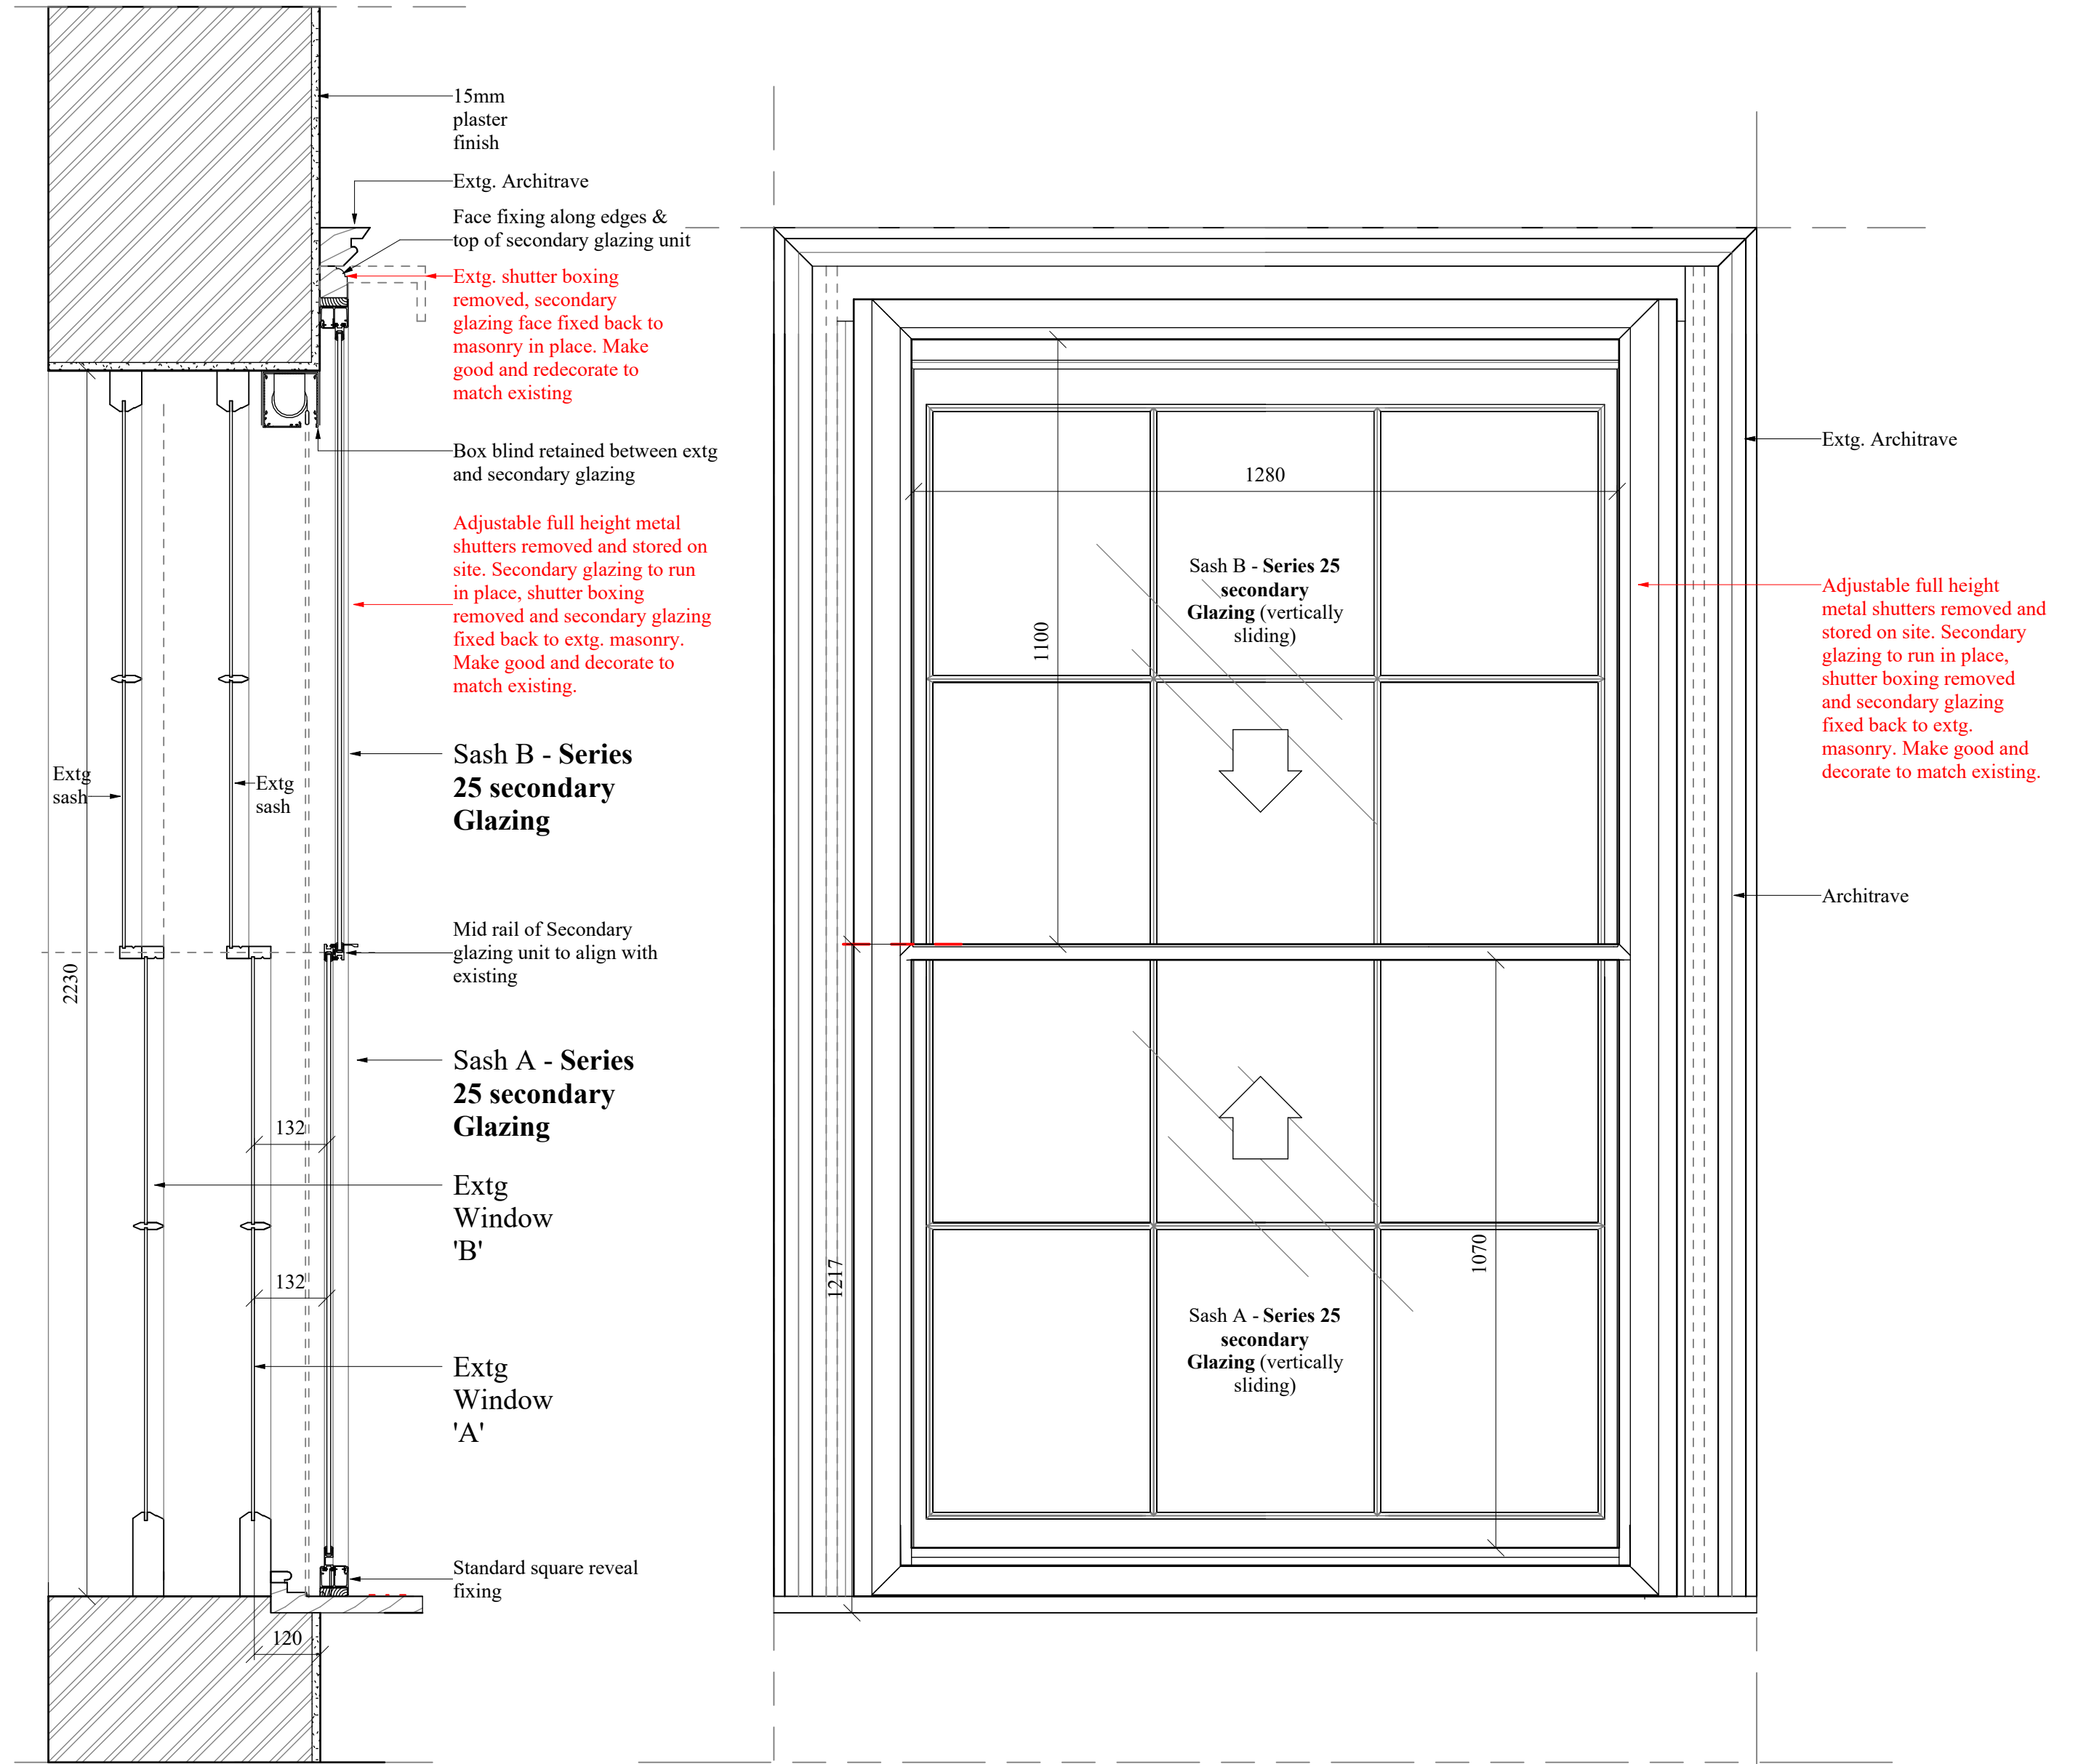

EXISTING
ELEVATION

PROPOSED SECTION

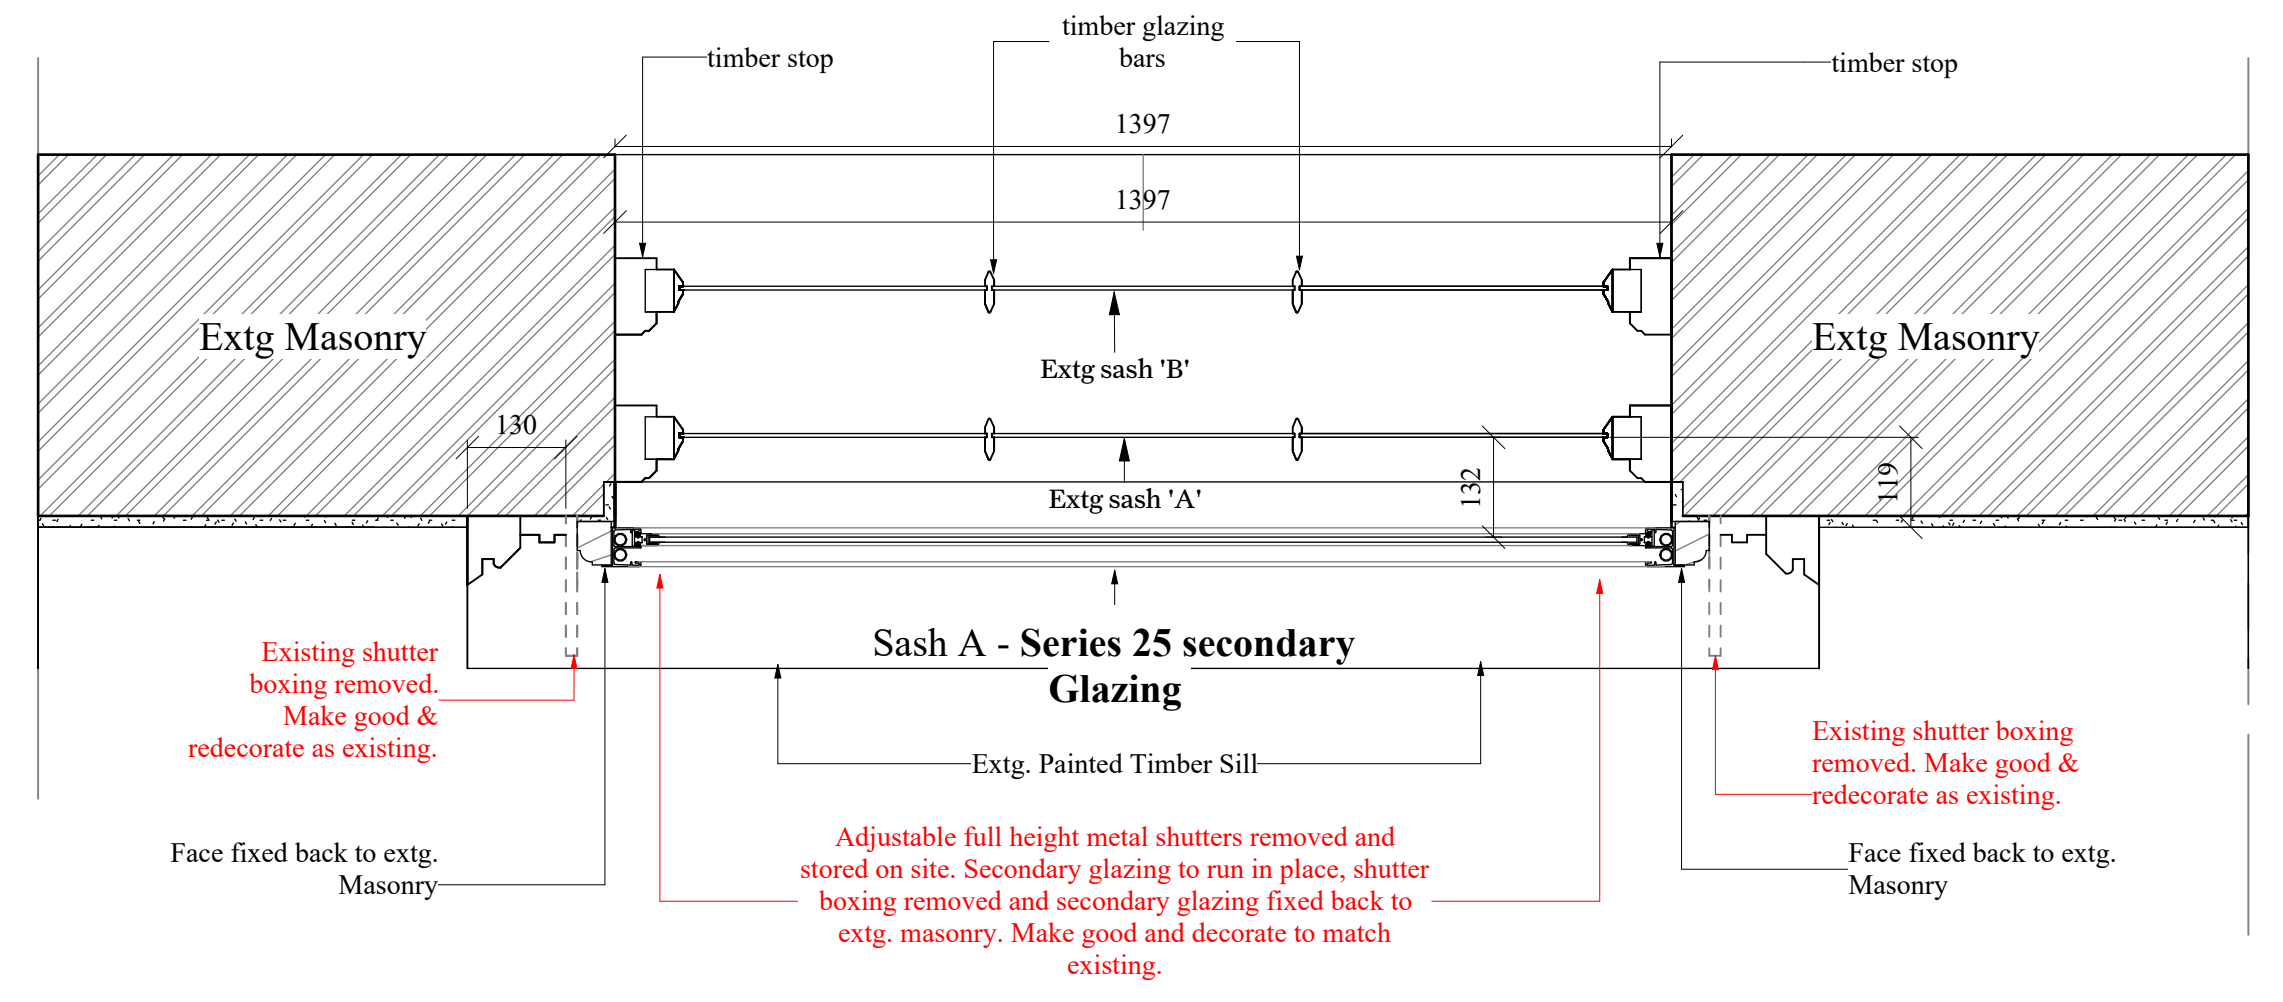

PROPOSED PLAN

WRIGHT & WRIGHT ARCHITECTS

89-91 Bayham Street
London NW1 0AG
T: +44(0)20 7426 9593
E: www.wrightandwright.co.uk


This drawing is not to be scaled. Dimensions govern. Wright & Wright Architects shall be notified in writing of any discrepancies. All dimensions are in millimeters unless noted otherwise. This drawing issued at First Contract is indicative of design intent and should be read in association with all specifications, schedules and consultants information. The Contractor is required to complete the detailed design, final coordination and interfaces. Contractor and Sub-Contractors design are subject to Architects acceptance.

Note : Drawings to be read in conjunction with the LBC design statement and installed to manufacturers guidance. Refer to design statement for further information on fixing details.

| | | | | |
|----|-----------------|------------|----|----|
| P5 | Revised tender | 03.09.2024 | JB | BM |
| P4 | Tender revision | 09.08.2024 | JB | BM |
| P3 | For information | 06.07.2024 | JB | BM |
| P2 | For approval | 10.05.2024 | | |
| P1 | WIP issue | 11.04.2024 | | |

| Rev | Note | Date | Issued By | Issued To |
|-----|--------------------------|----------|-----------|-----------|
| | Security Classification: | Official | | |

Key Plan

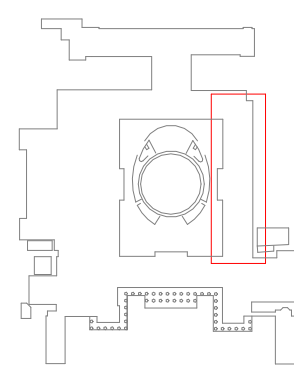

Client

British Museum

Project Name

Energy Centre
Programme: Noise
Mitigation

Stage

RIBA Stage 4

Drawing Title

Type C2 (double
window) ECP Noise
Mitigation

Drawing Number

SW001-WWA-1120-Z (A, B)_02-DDG-A-5109

Scale

1:10

Revision

P5

Sheet Size

A1

Status

S4 - For approval

Issue Date
03.09.2024