


01 Rear facade elevation  
Scale 1:25

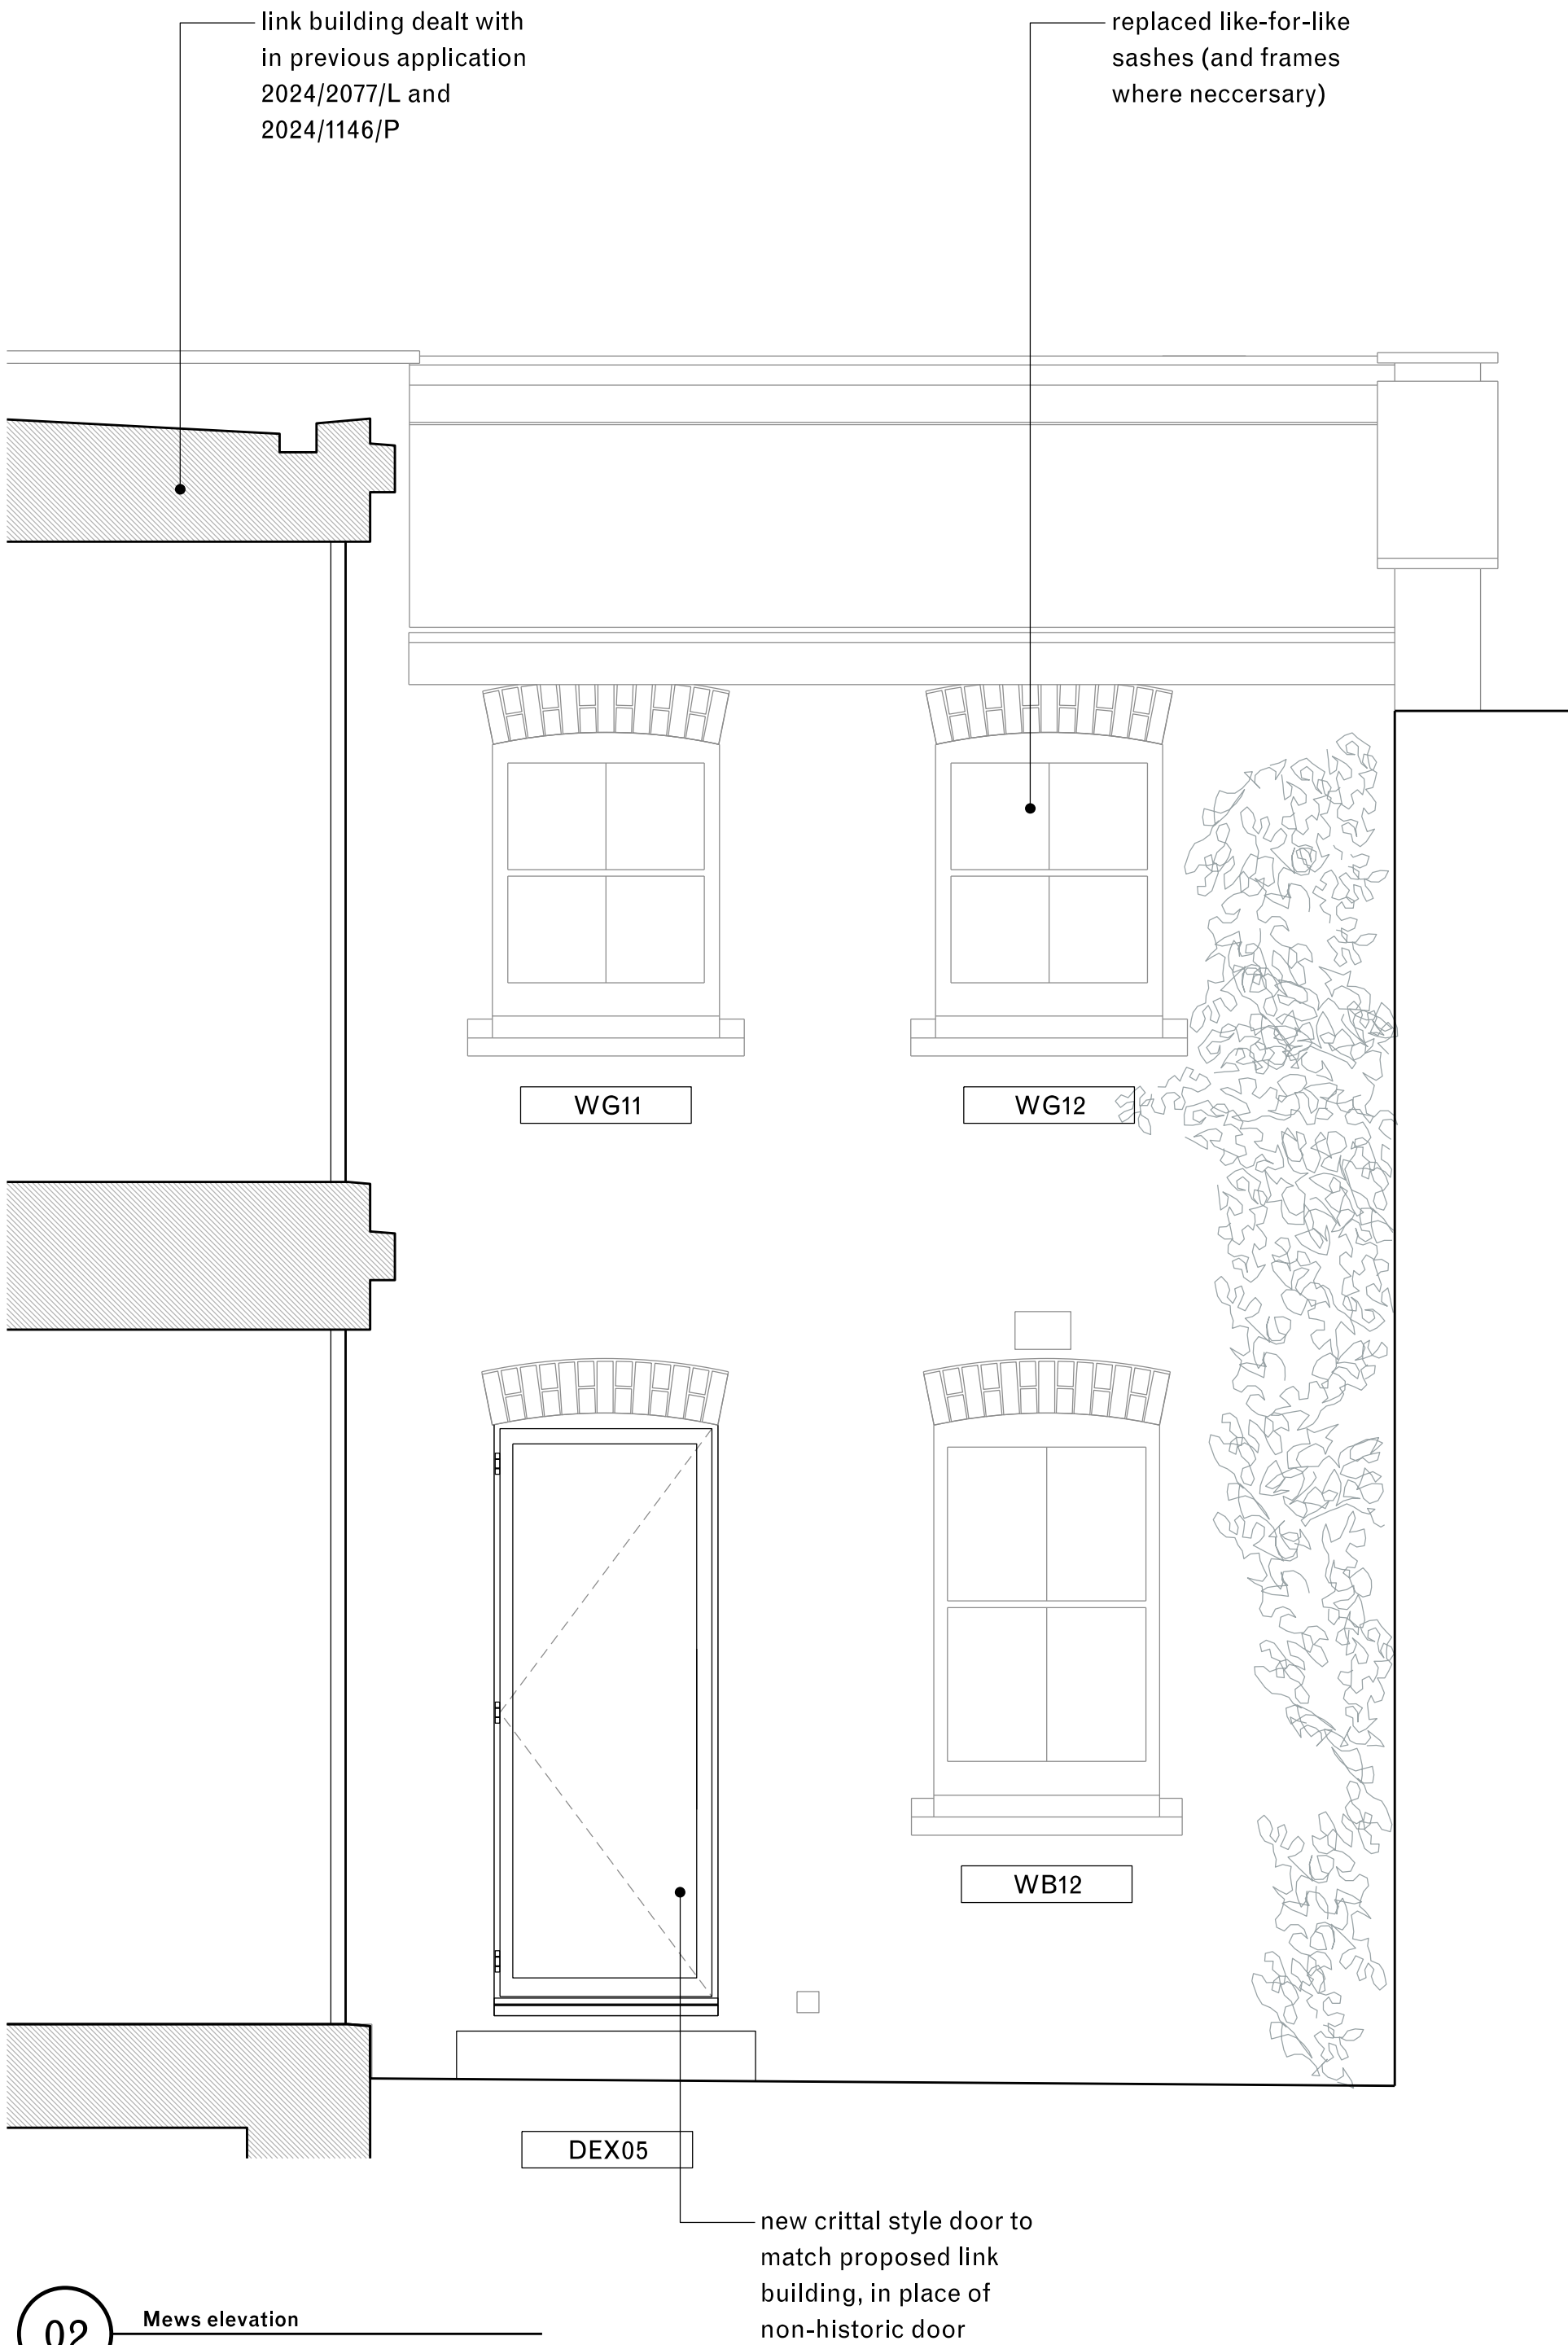

02 Mews elevation  
Scale 1:25

General notes:

Do not scale from drawings.  
Errors to be reported immediately to the Architect.  
To be read in conjunction with all relevant Architects', Services and Structural Engineers' drawings.  
All existing site, tree and building information has been compiled from different sources.  
All dimensions to be checked on site.

Existing	
New	
Demolition	
Soft strip	
Site boundary	

00	25/07/24	Issued for planning	NVDG	DM
Rev.	Date	Description	Drawn	Check



WENDOVER  
STUDIO

7 Cambridge Gate  
London NW1 4JX  
wendoverpartners.com

Project Project number

3 Cambridge Gate  
Flat 1 051

Client  
Mr O Tikhurov & Ms A Radchenko

© Wendover Studio Ltd.

Drawing name Drawing number

Proposed courtyard elevations 31\_02

Date	25/07/2024	Issue
Scale / Format	1:25 / A1 - 1:50 / A3	00
Drawn / Checked	NVDG / DM	PLANNING
Approved		
CAD Reference	021_PL_00.dgn	