



**D1** Section 1:2  
31\_01 Detail door head


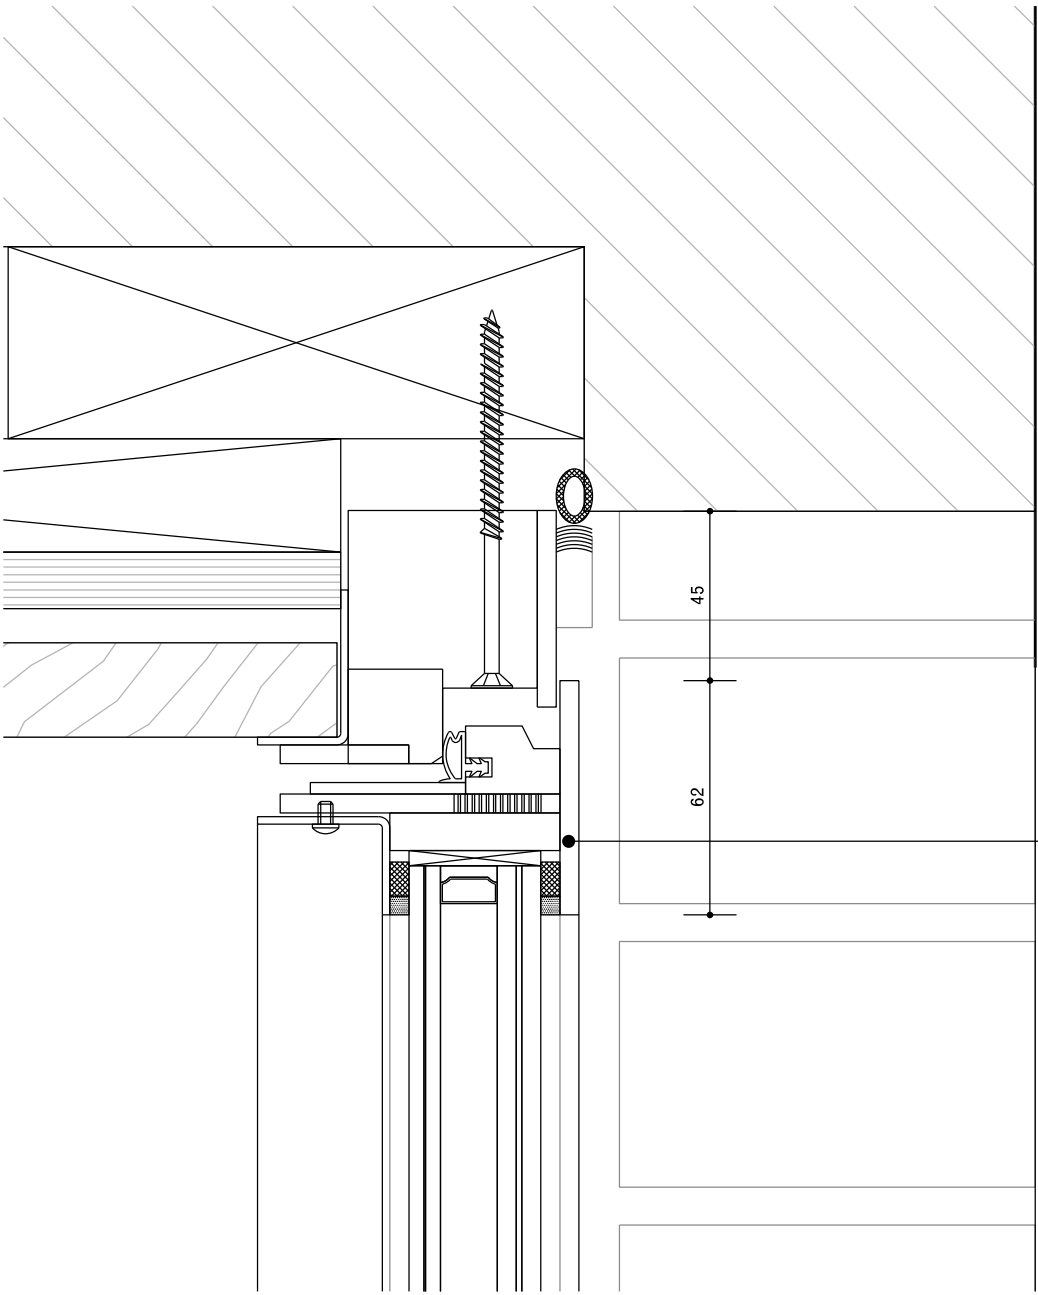


Door leaf

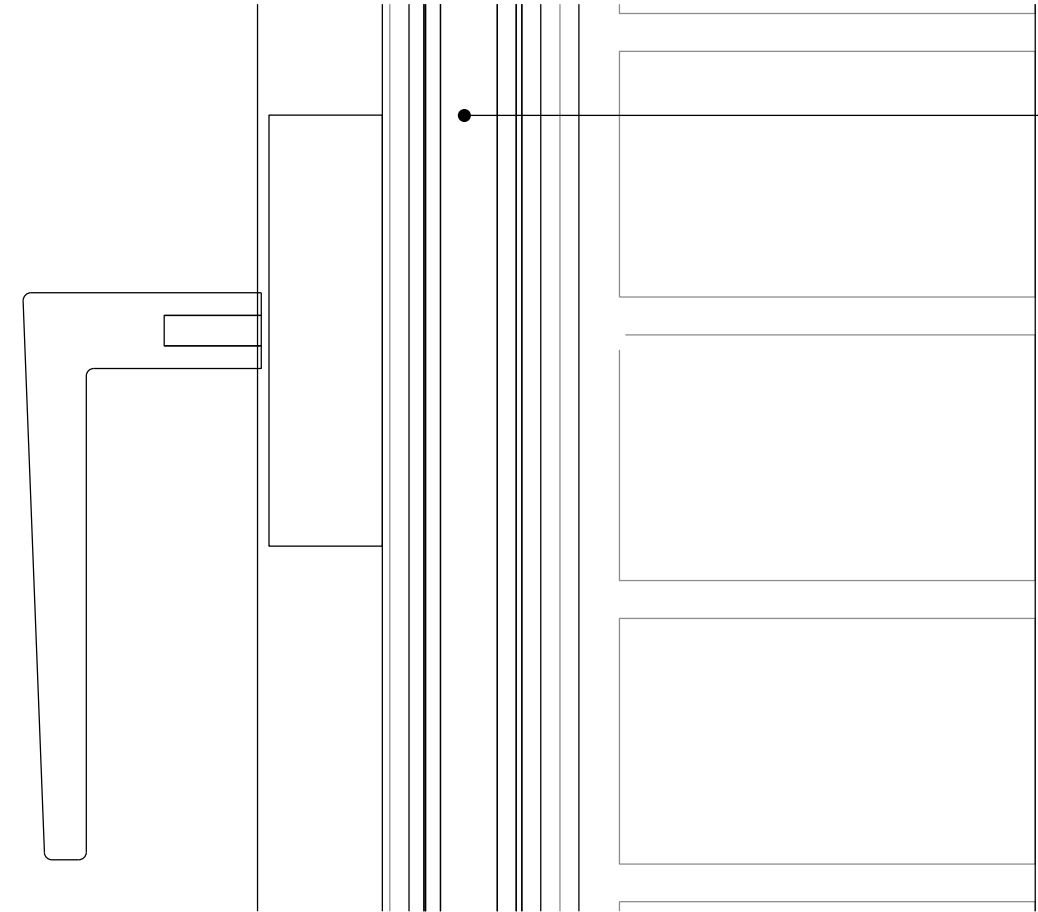


double glazing

**D2** Section 1:2  
31\_01 Detail door leaf

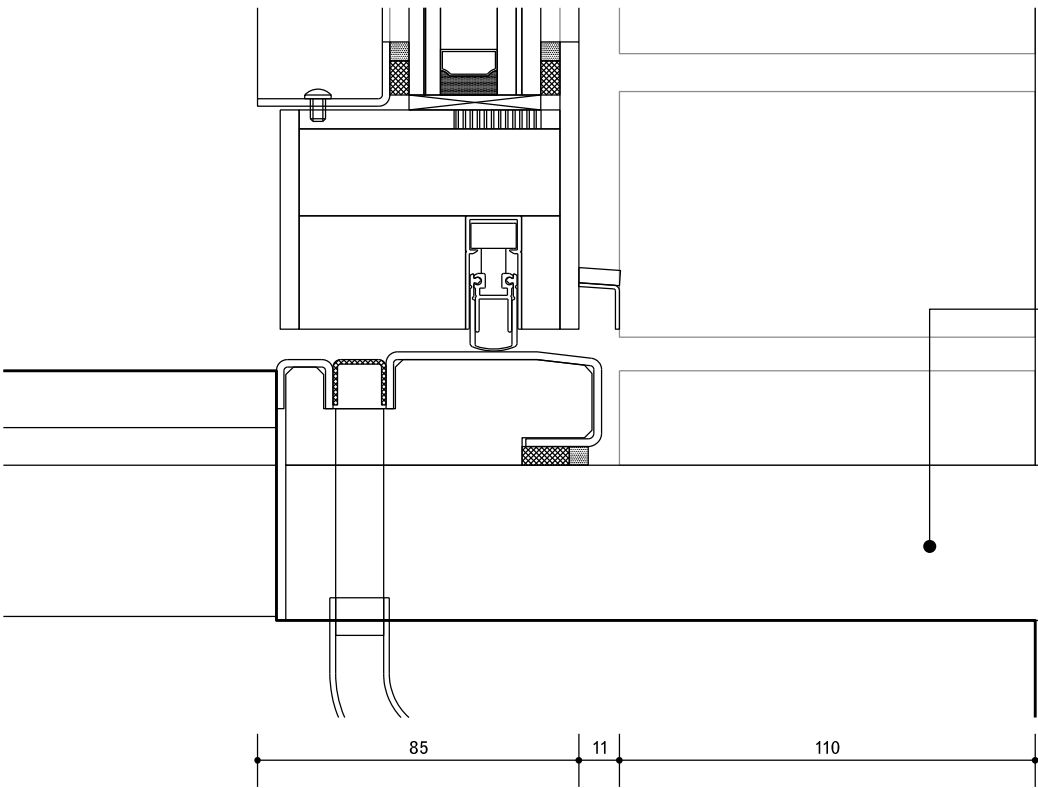
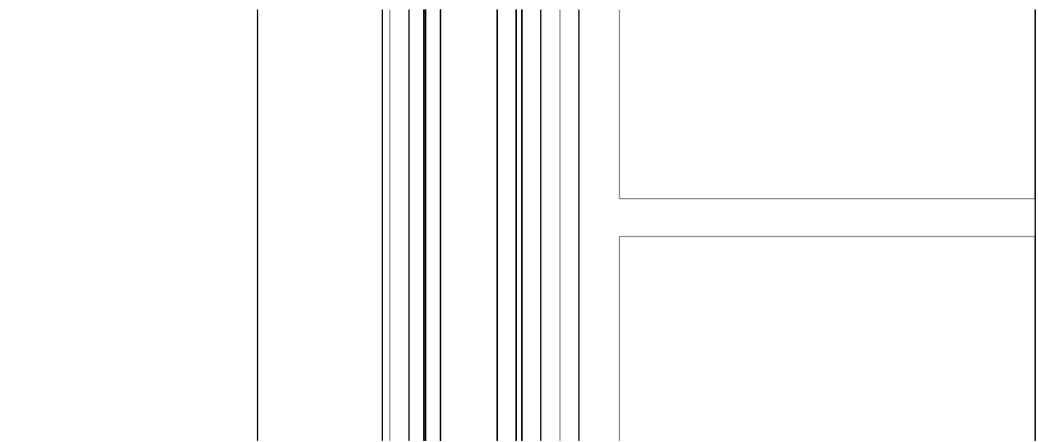


Stone sill to replace existing


**D3** Section 1:2  
31\_01 Detail door sill stepped

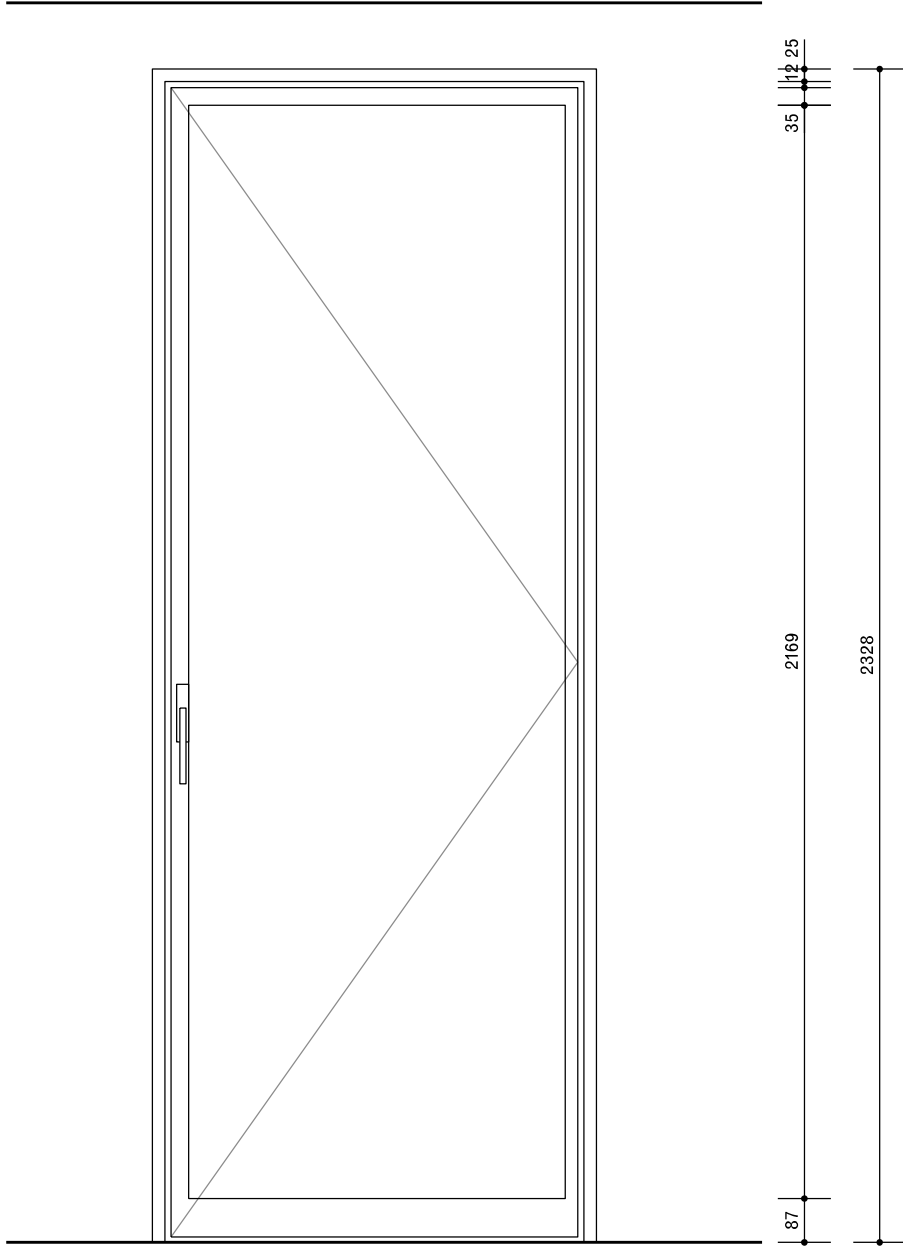



**01** Elevation  
31\_01 1:15

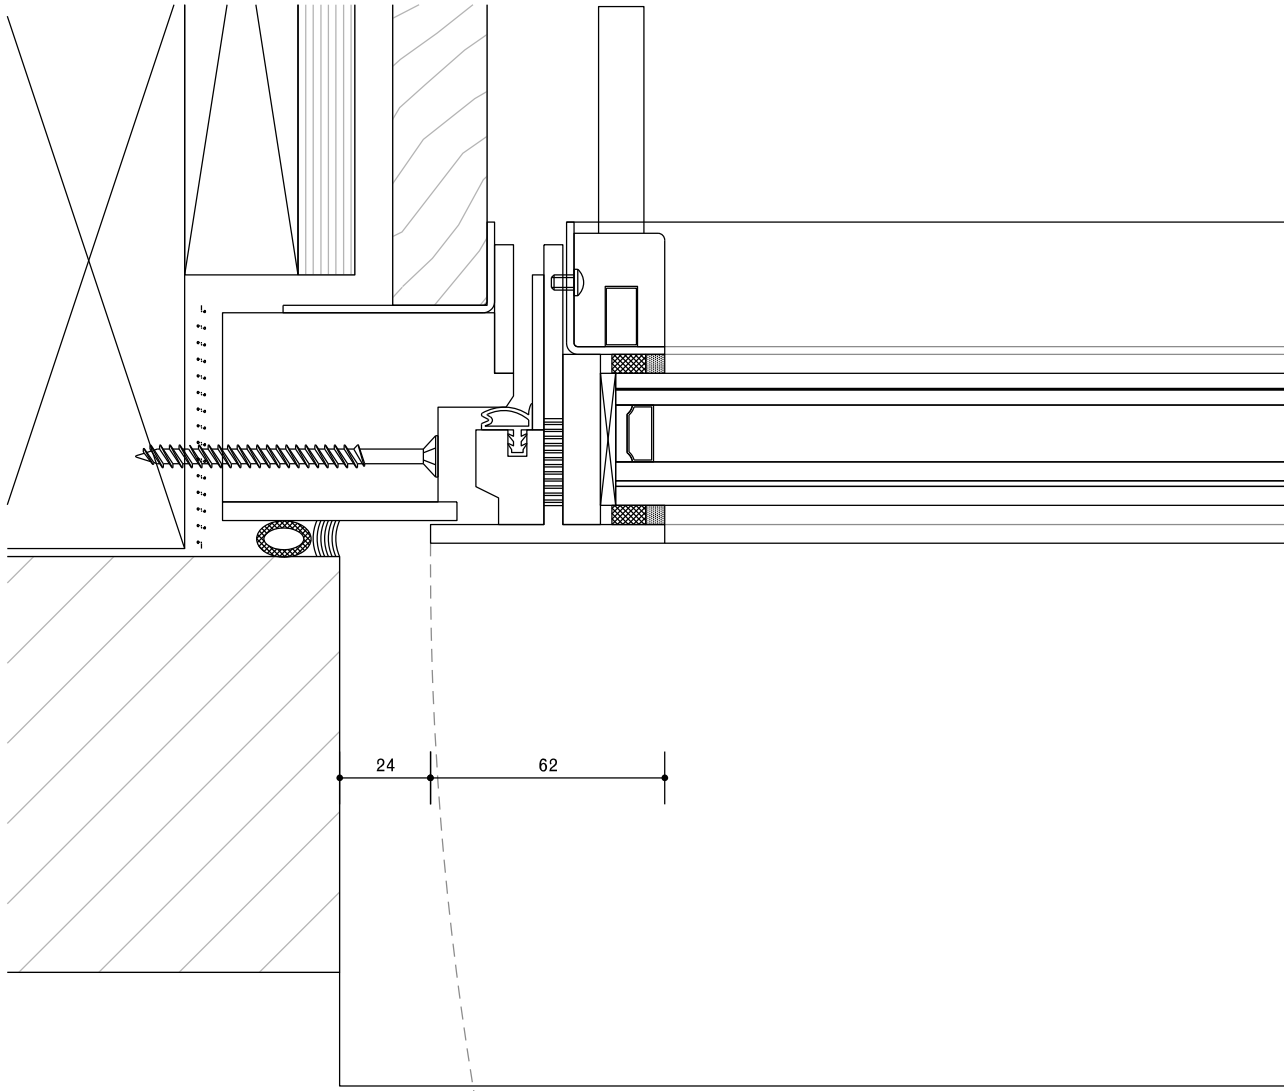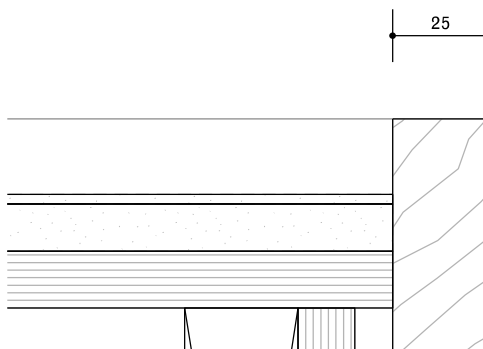



**D4** horizontal section 1:2  
31\_01 Detail doorframe and hinge

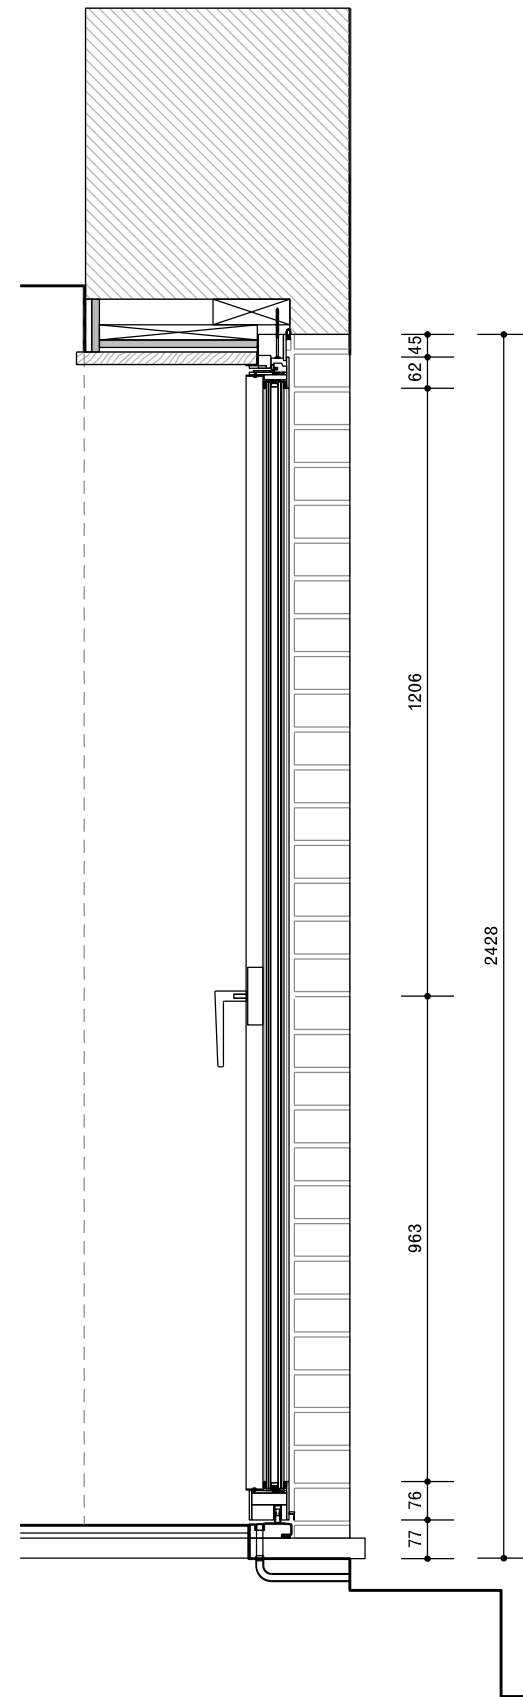

**02** Section  
31\_01 1:15

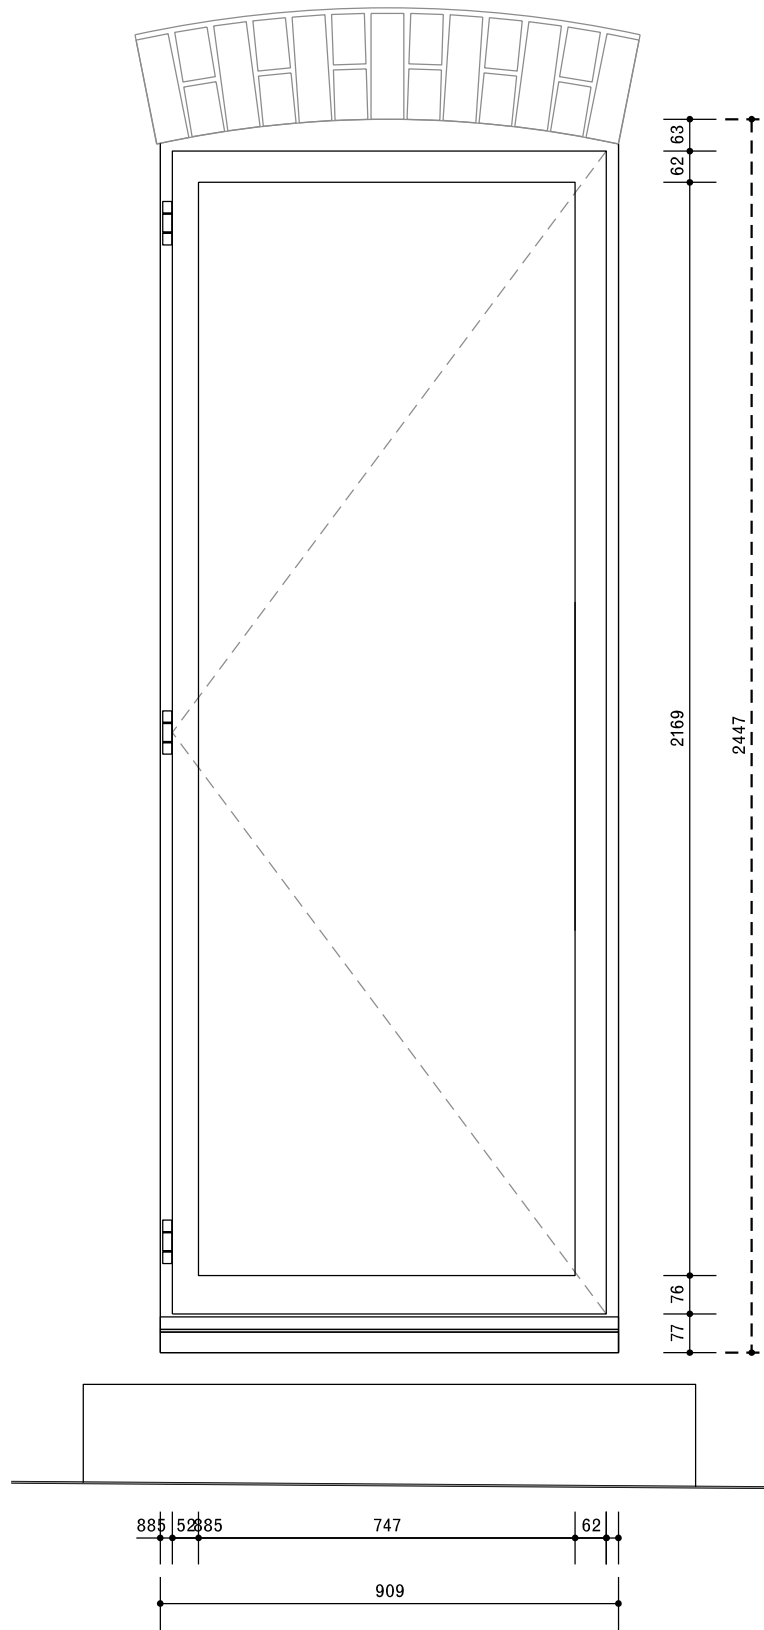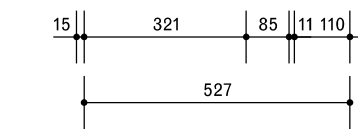

**03** Elevation  
31\_01 1:15

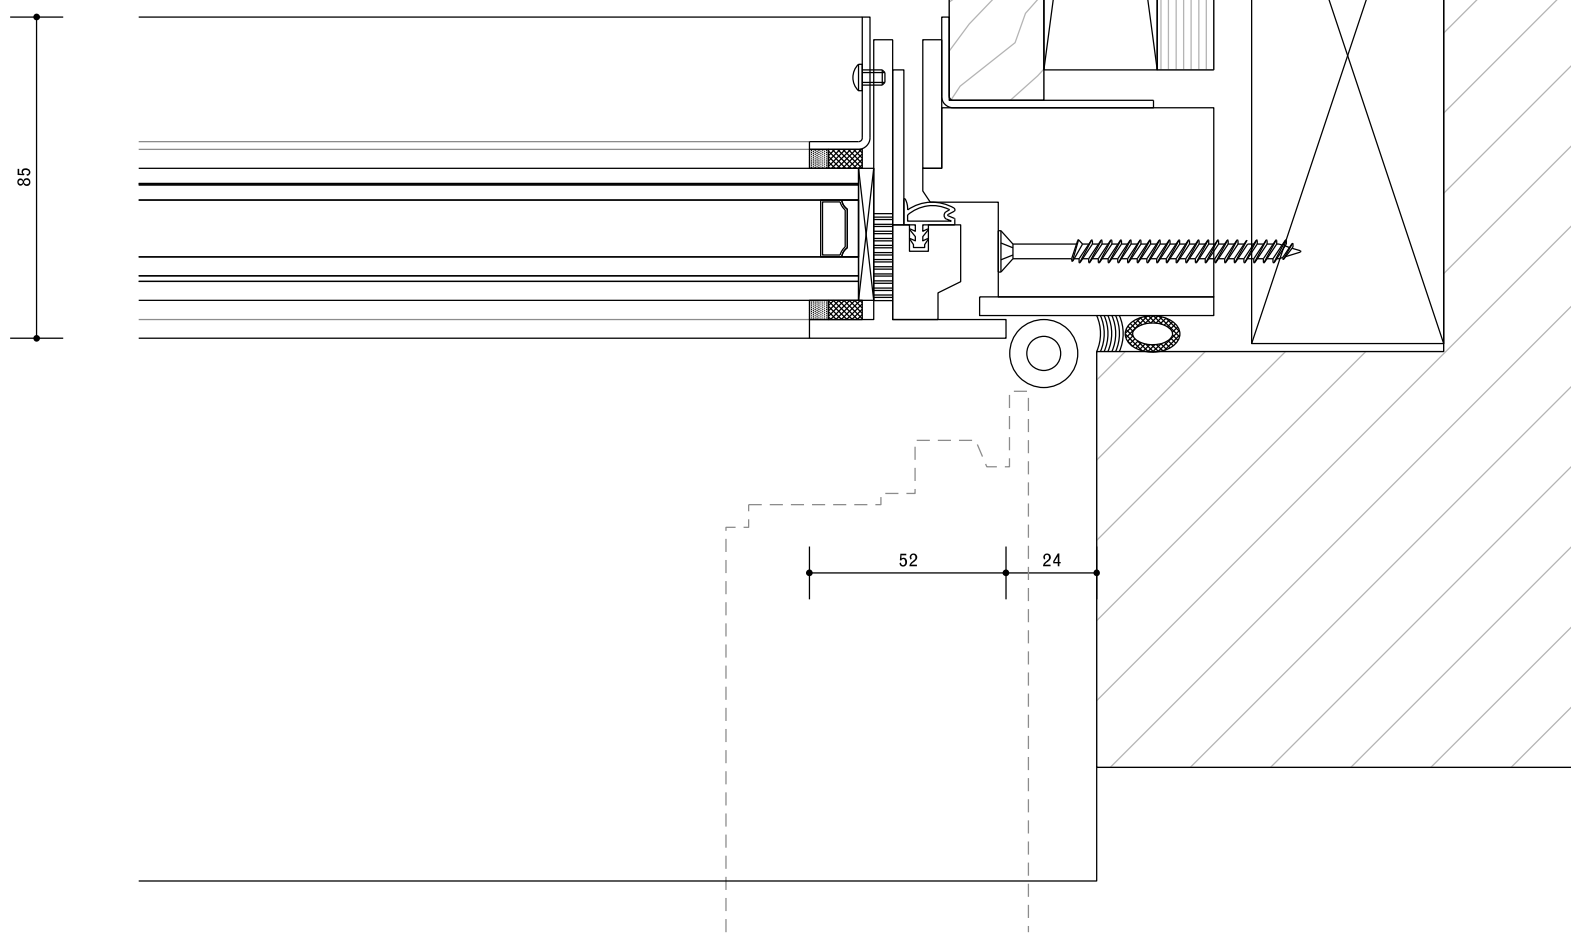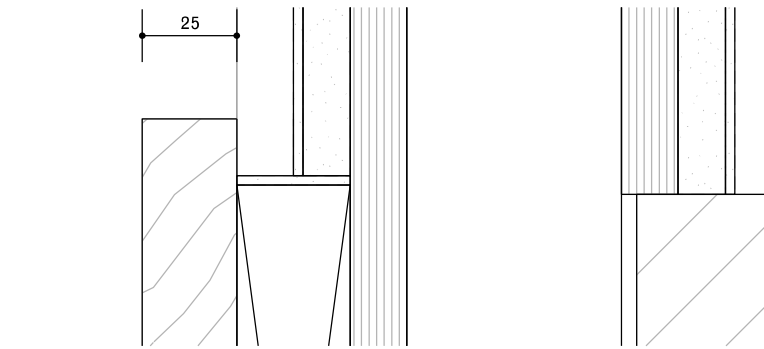

General notes:

Do not scale from drawings.  
Errors to be reported immediately to the Architect.  
To be read in conjunction with all relevant Architects' Services and Structural Engineers' drawings.  
All existing site, tree and building information has been compiled from different sources.  
All dimensions to be checked on site.

Existing  
New  
Demolition  
Soft strip  
Site boundary

notes:

Rev.	Date	Description	Drawn	Check
00	25/07/24	Issued for planning	NVDG	JPC

7 Cambridge Gate  
London NW1 4JX  
wendoverpartners.com

Project Project number

**3 Cambridge Gate  
Flat 1** **051**

Client

**Mr O Tikhturov & Ms A Radchenko**

© Wendover Studio Ltd.

Drawing name Drawing number

**Proposed door DEX05  
Typical single hinged door** **31\_10**

Date **25/07/24** Issue **00**  
Scale / Format **As shown/A1 - x2/A3**  
Drawn / Checked **NVDG / JPC** PLANNING  
Approved  
CAD Reference