


FIRST FLOOR PLAN

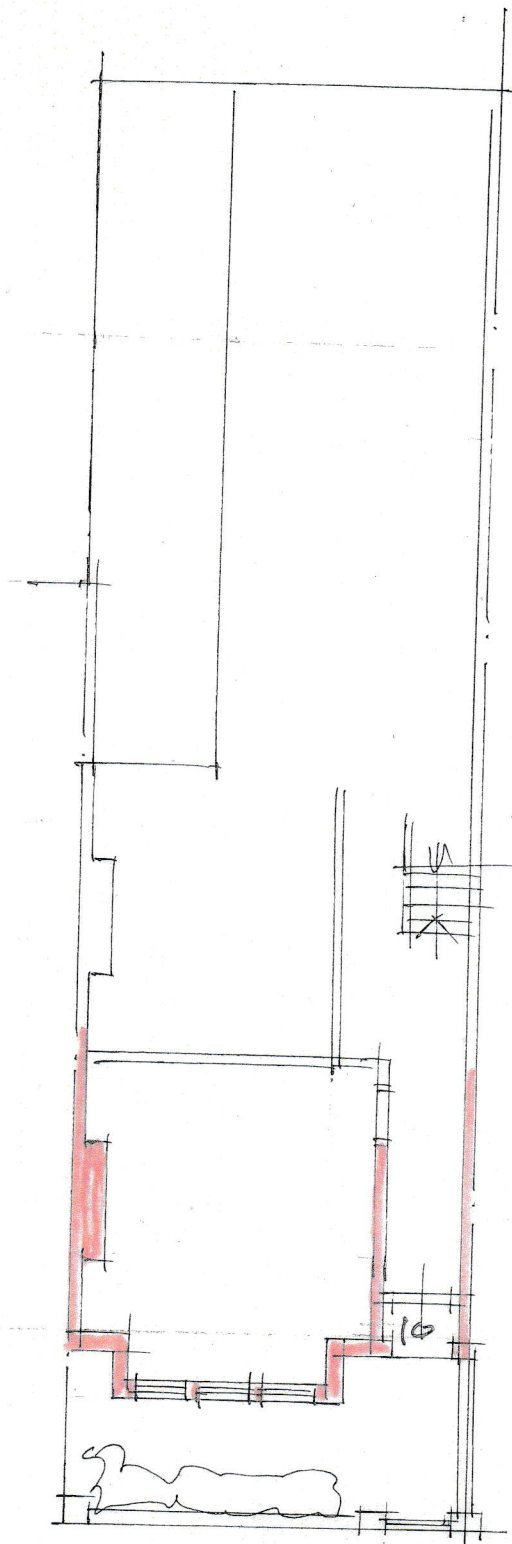

GROUND FLOOR PLAN

10 Mackeson Road NW3 2LT

existing plans:

diag. no. 3570/1 august, 24

Mackeson Road.

