



Section A-A

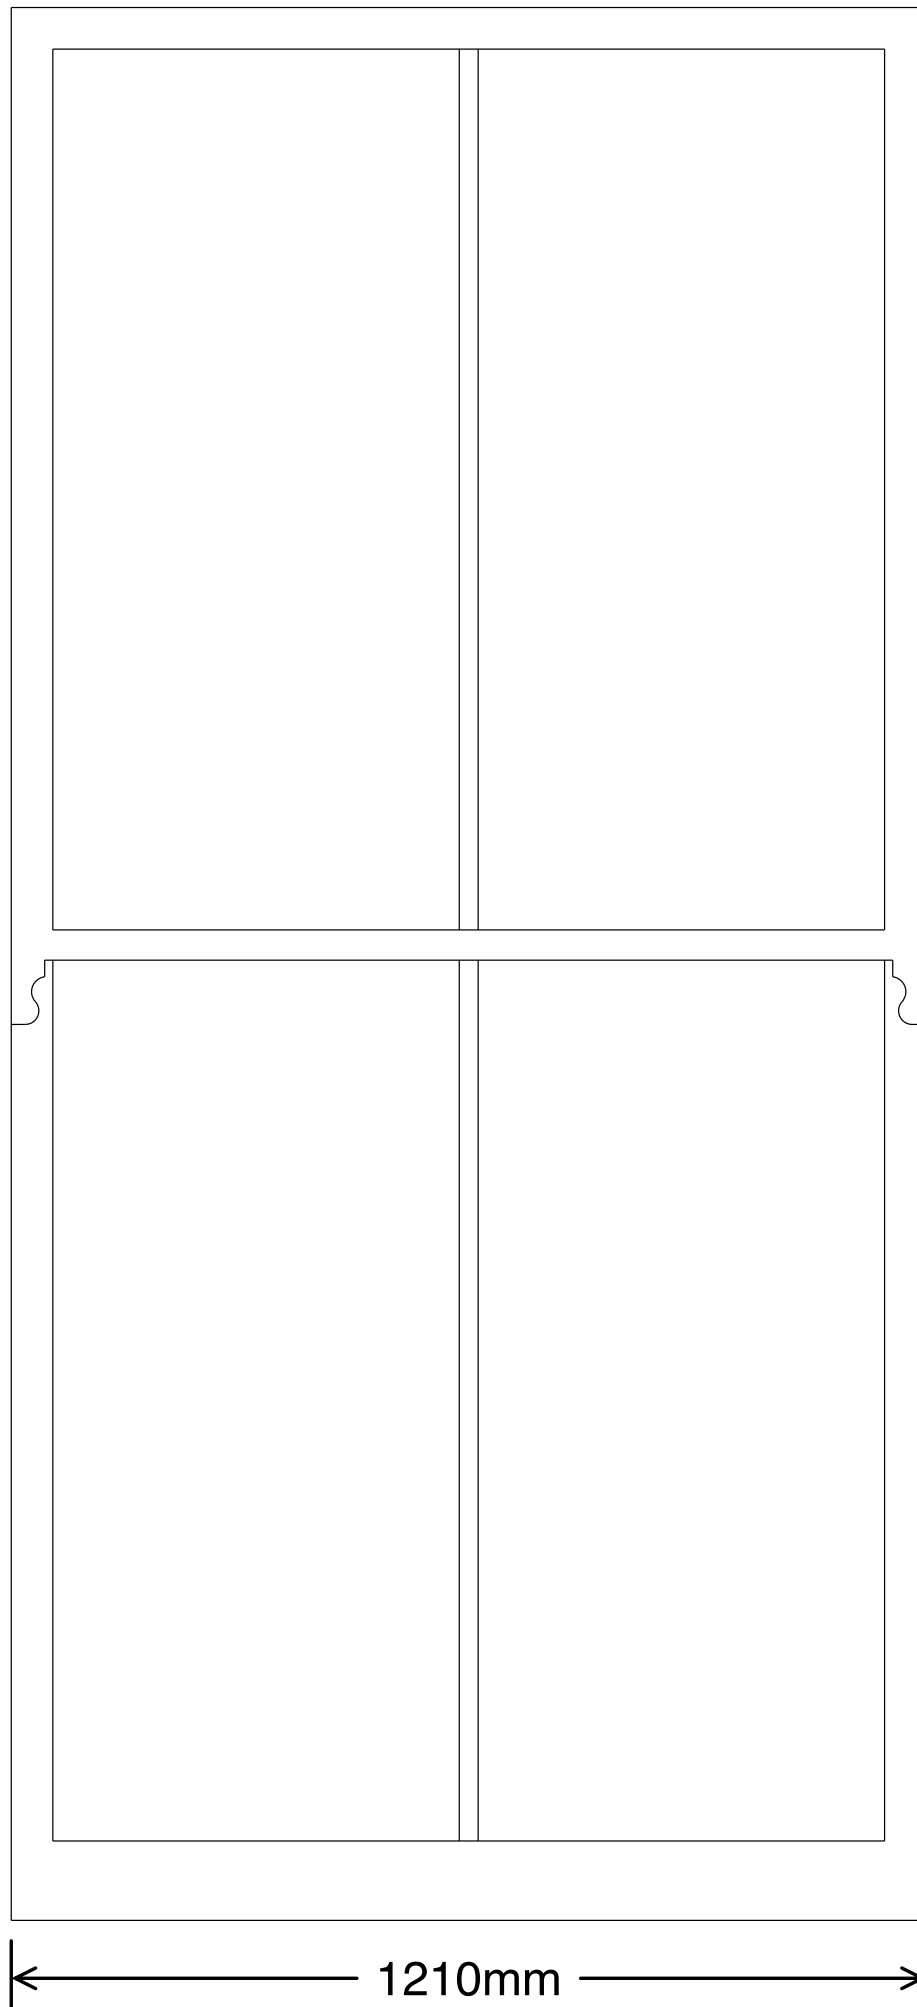

2530mm

1210mm

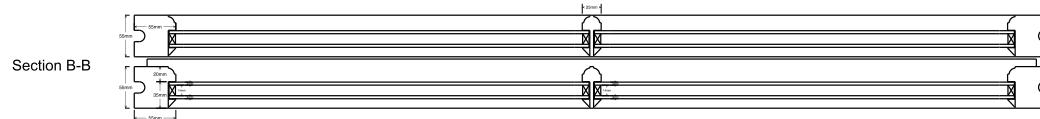

Section B-B

**PROJECT:**  
68 Priory Road, Flat 3 NW6 3RE

Scale 1:10 @ A3

Glazing: Double glazed Clear glass Low E, Soft Coat  
4mm Toughened glass - 14mm spacer - 4mm Toughened glass  
Gas cavity = Argon  
Spacer bar = White  
Paint Finish : White in and out  
Material = Sapele Hardwood Timber

Proposed :- Bedroom 2  
New sashes into existing box frame

Elevation - WG.04  
Sections A-A & B-B


REVISION : 0

Date :  
12-9-2024




Drawing No.  
MJ/LSWD/04

Page 4

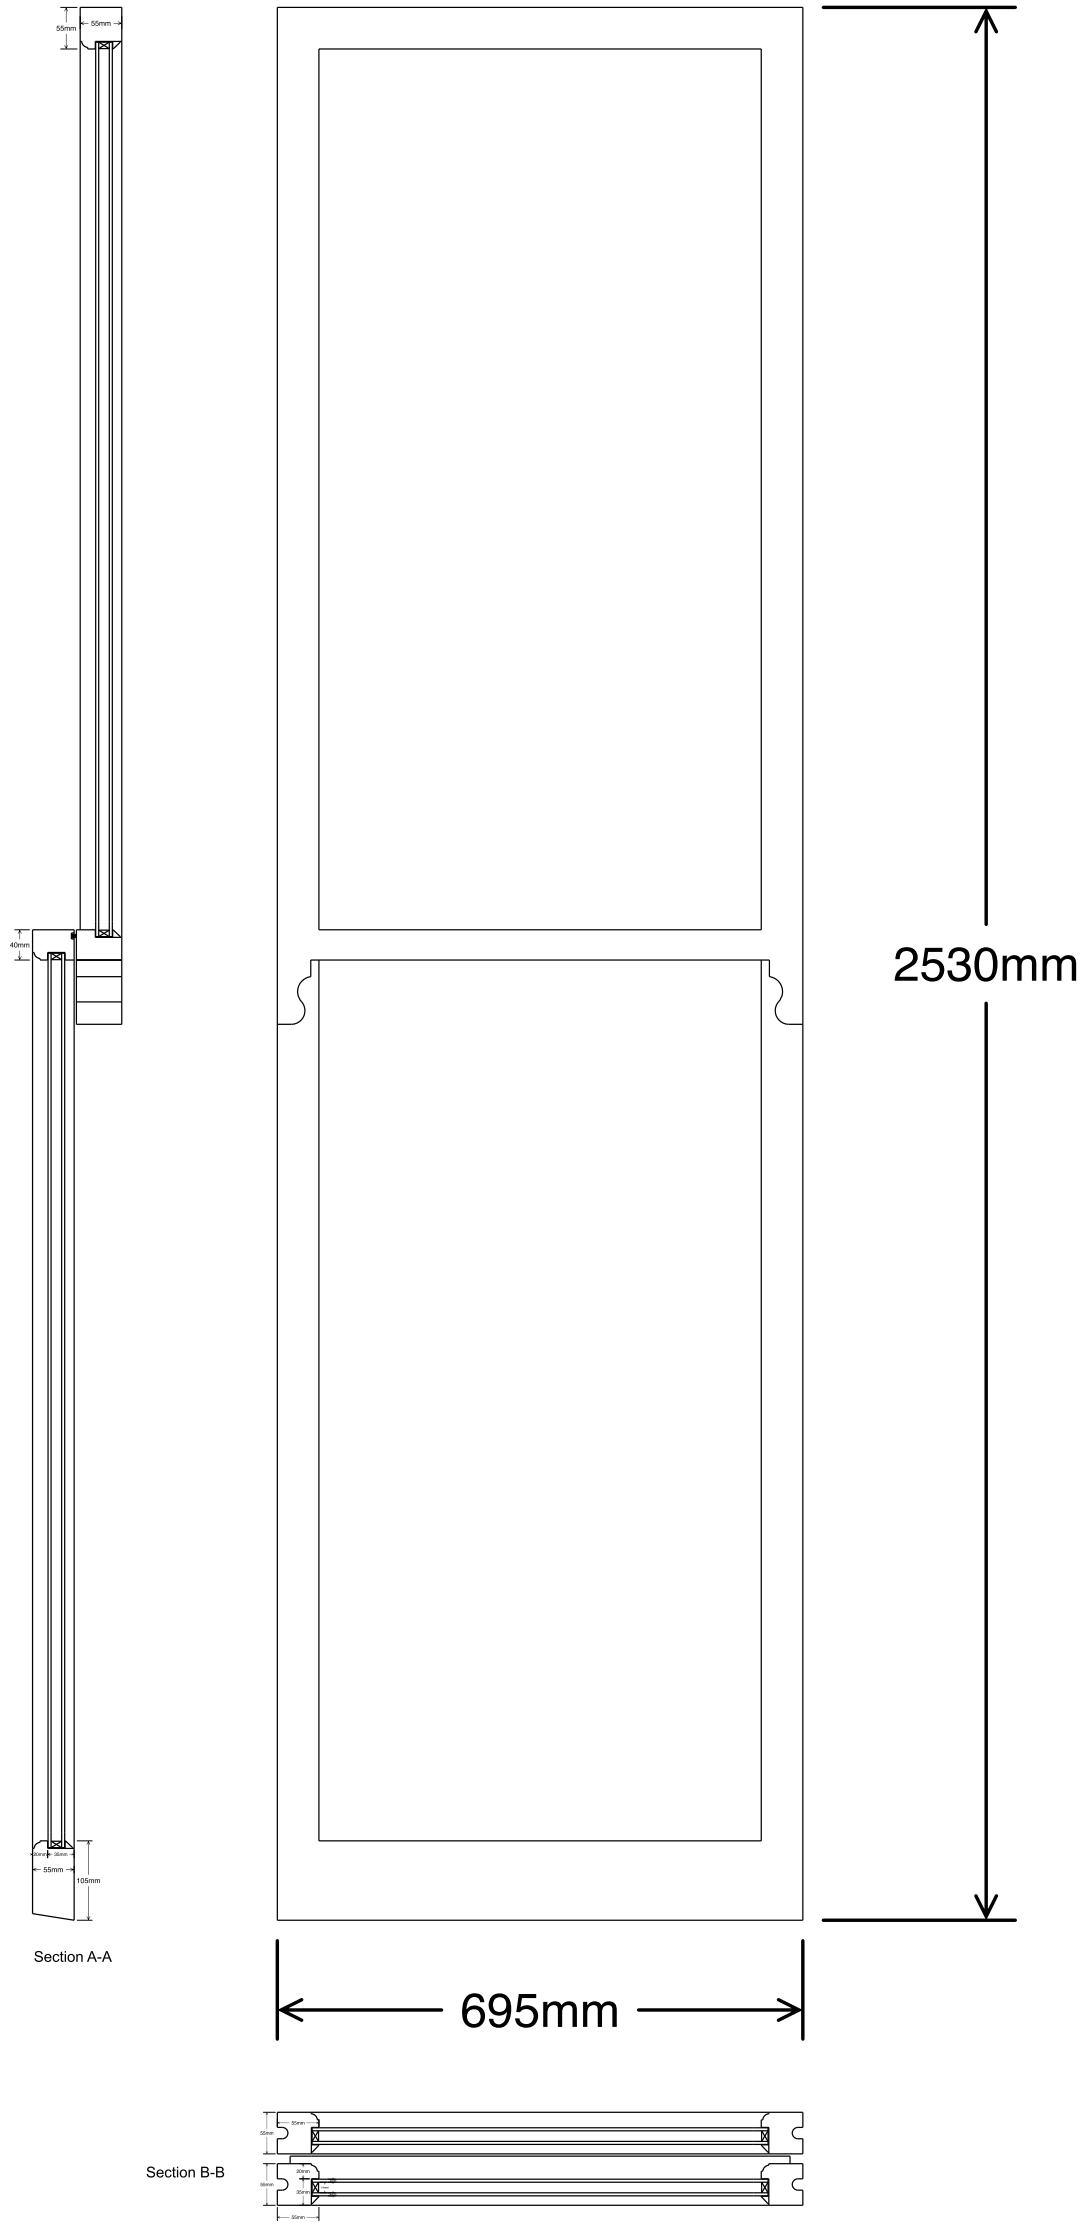


<b>PROJECT:</b> 68 Priory Road, Flat 3 NW6 3RE	Scale 1:10 @ A3
Glazing: Double glazed Clear glass Low E, Soft Coat 4mm Toughened glass - 14mm spacer - 4mm Toughened glass Gas cavity = Argon Spacer bar = White Paint Finish : White in and out Material = Sapele Hardwood Timber	

Proposed :- Bay Right Window New sashes into existing box frame	
Elevation - WG.03 Sections A-A & B-B	REVISION : 0
Date : 12-9-2024	
Drawing No. MJ/LSWD/03	

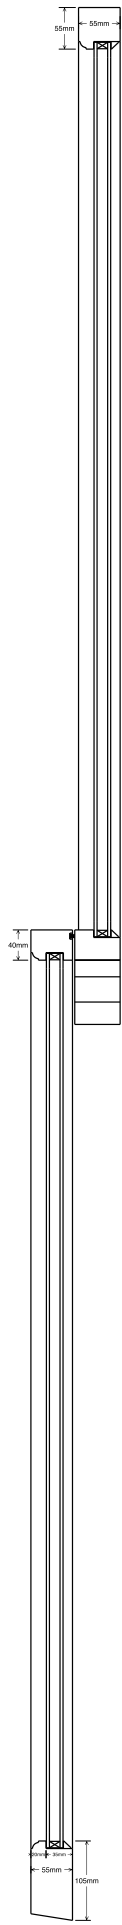

Section A-A

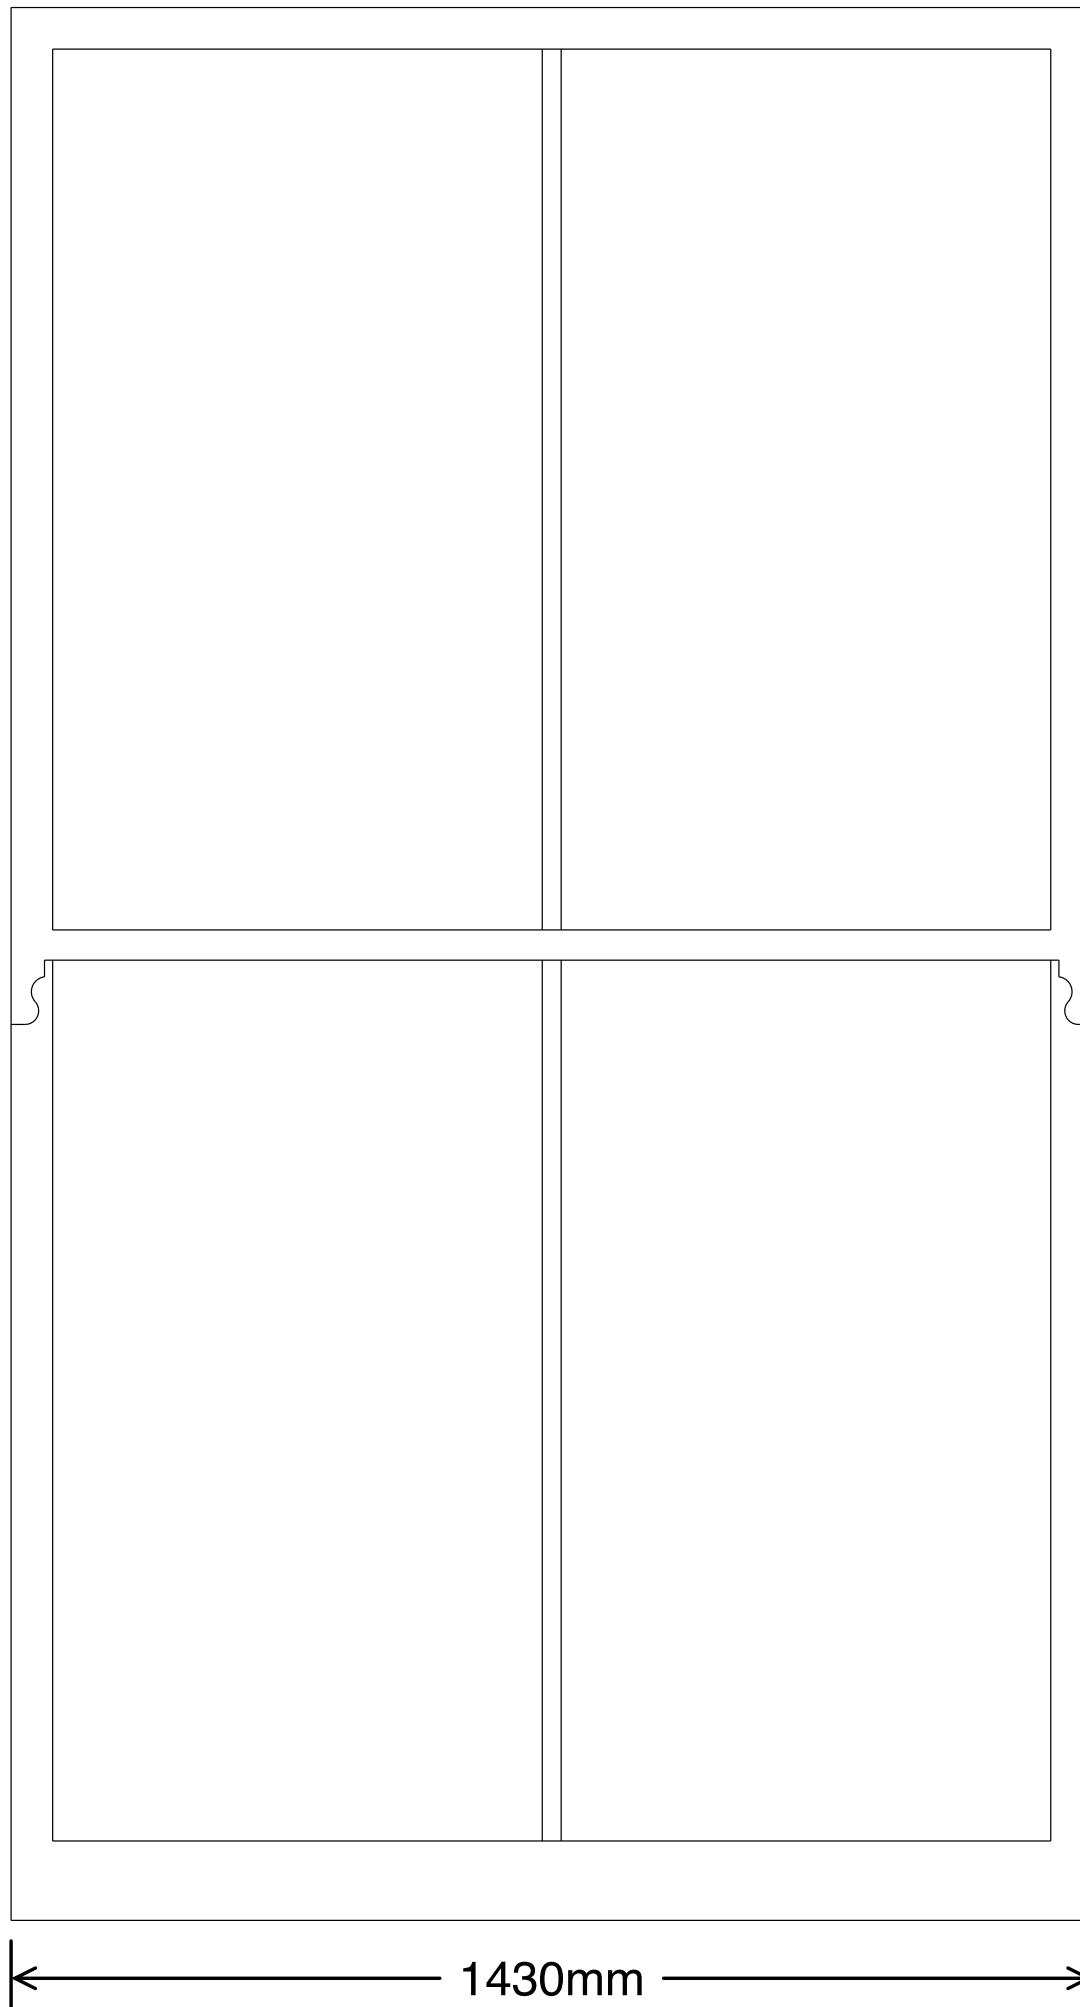

2530mm

1430mm



Section B-B

**PROJECT:**  
68 Priory Road, Flat 3 NW6 3RE

Scale 1:10 @ A3

Glazing: Double glazed Clear glass Low E, Soft Coat  
4mm Toughened glass - 14mm spacer - 4mm Toughened glass  
Gas cavity = Argon  
Spacer bar = White  
Paint Finish : White in and out  
Material = Sapele Hardwood Timber

Proposed :- Bay Middle Window  
New sashes into existing box frame

Elevation - WG.02  
Sections A-A & B-B


REVISION : 0

Date :  
12-9-2024



Drawing No.  
MJ/LSWD/02

Page 2

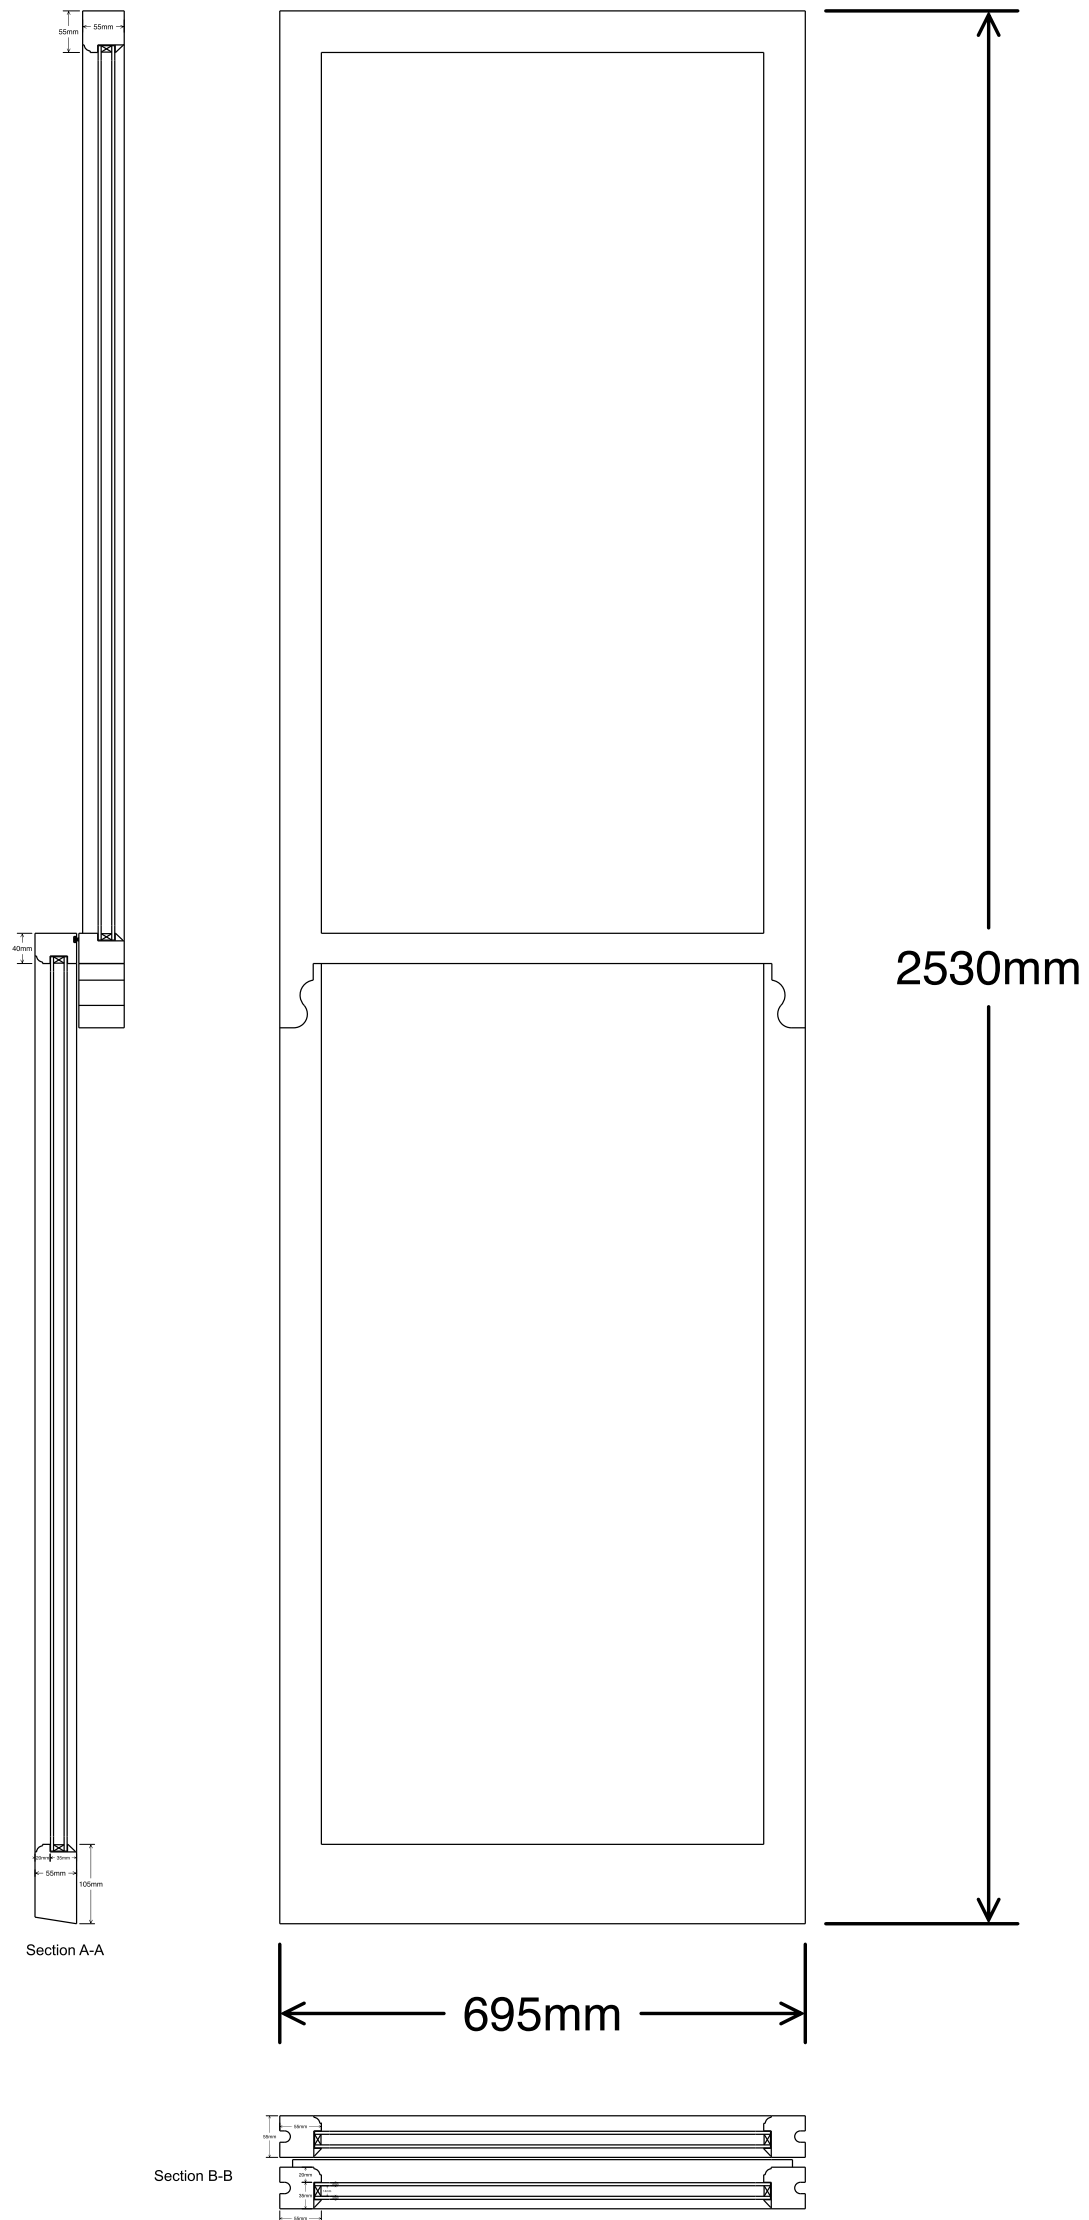

<b>PROJECT:</b> 68 Priory Road, Flat 3 NW6 3RE	Scale 1:10 @ A3
Glazing: Double glazed Clear glass Low E, Soft Coat 4mm Toughened glass - 14mm spacer - 4mm Toughened glass Gas cavity = Argon Spacer bar = White Paint Finish : White in and out Material = Sapele Hardwood Timber	

Proposed :- Bay Left Window New sashes into existing box frame	
Elevation - WG.01 Sections A-A & B-B	REVISION : 0
Date : 12-9-2024	
Drawing No. MJ/LSWD/01	